



18/11 '09 JH

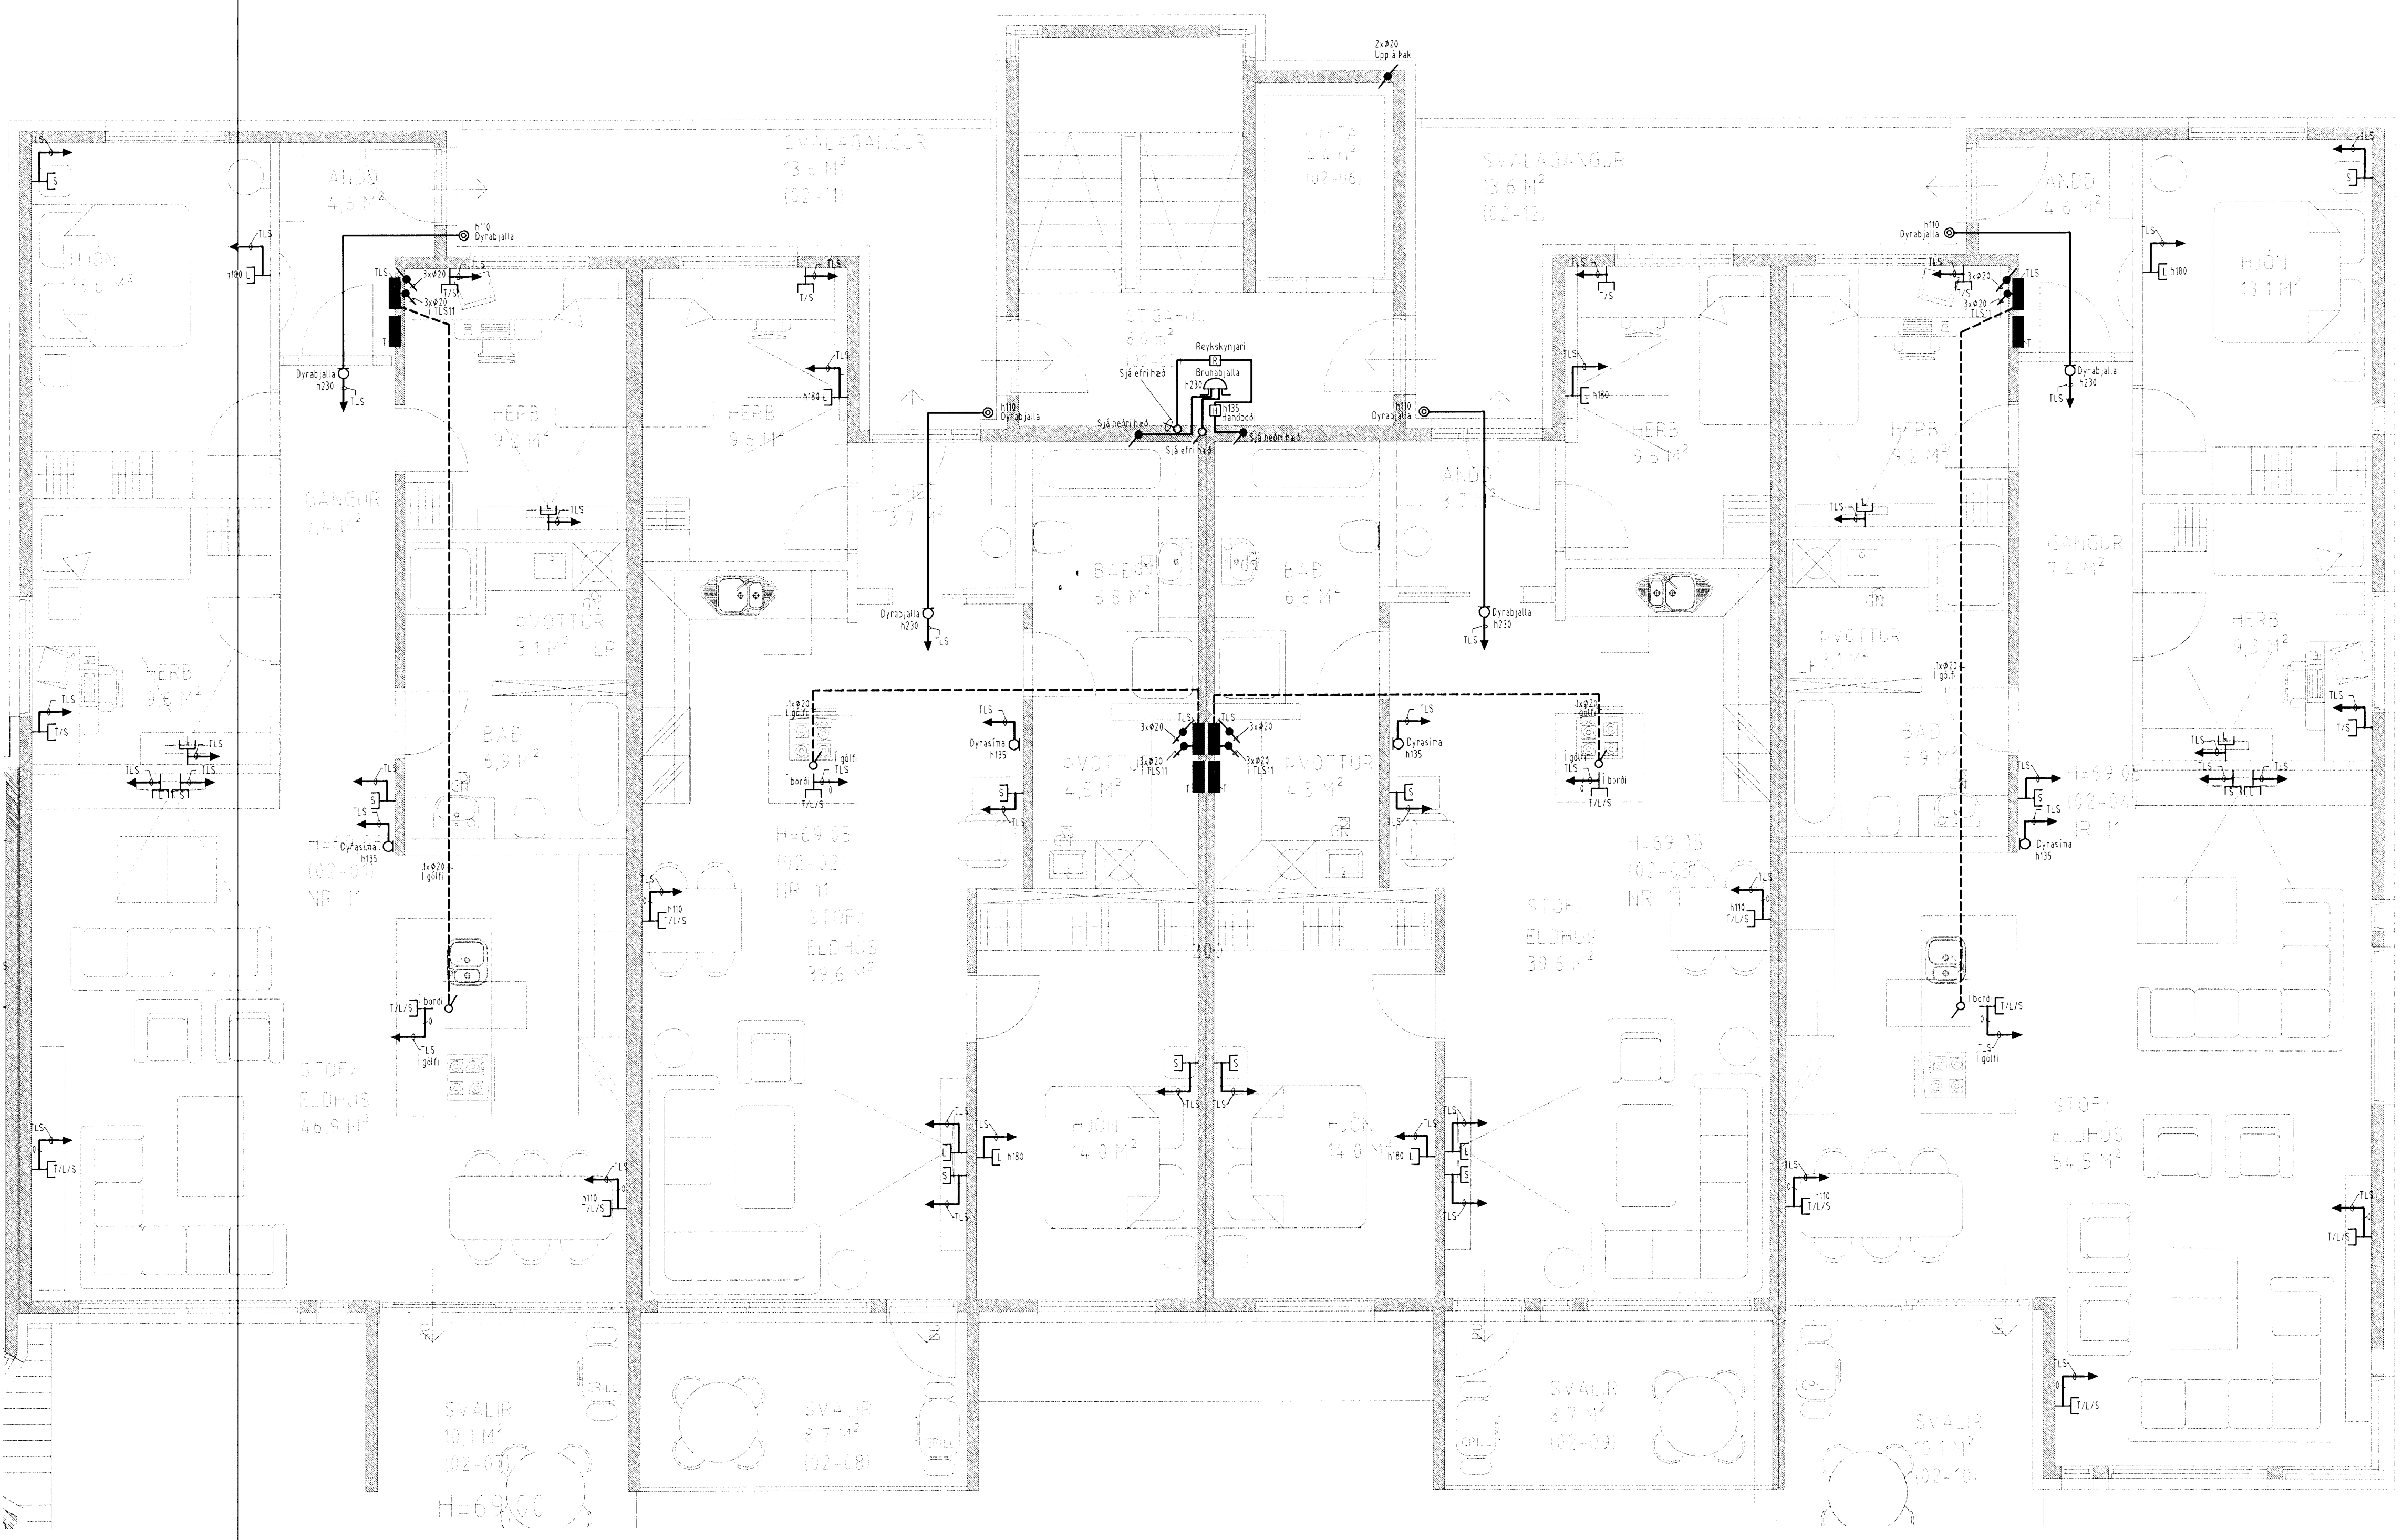

Verkefni Brekkuás 11, 221 Hafnarfjörður		
Verkhúsi/Verkhúmer Smáspennu 2. hæð		
Blaðnr. 8/10	Dags. 12. okt. 2007	Kvartí 1:50
Yfirfarir		
Hönnuður		
Samráðingarráðgjafi		
Breyting		
 Reykjavíkurvegi 60 220 Hafnarfjörður Sími 565 1846, Fax 565 0940 GSM 898 0970 http://www.mihus.is, e-mail mihus@mihus.is Hönnuður Sigurjón Magnússon, HT 050361-274		

Handwritten signature