



18/11 2009
HL

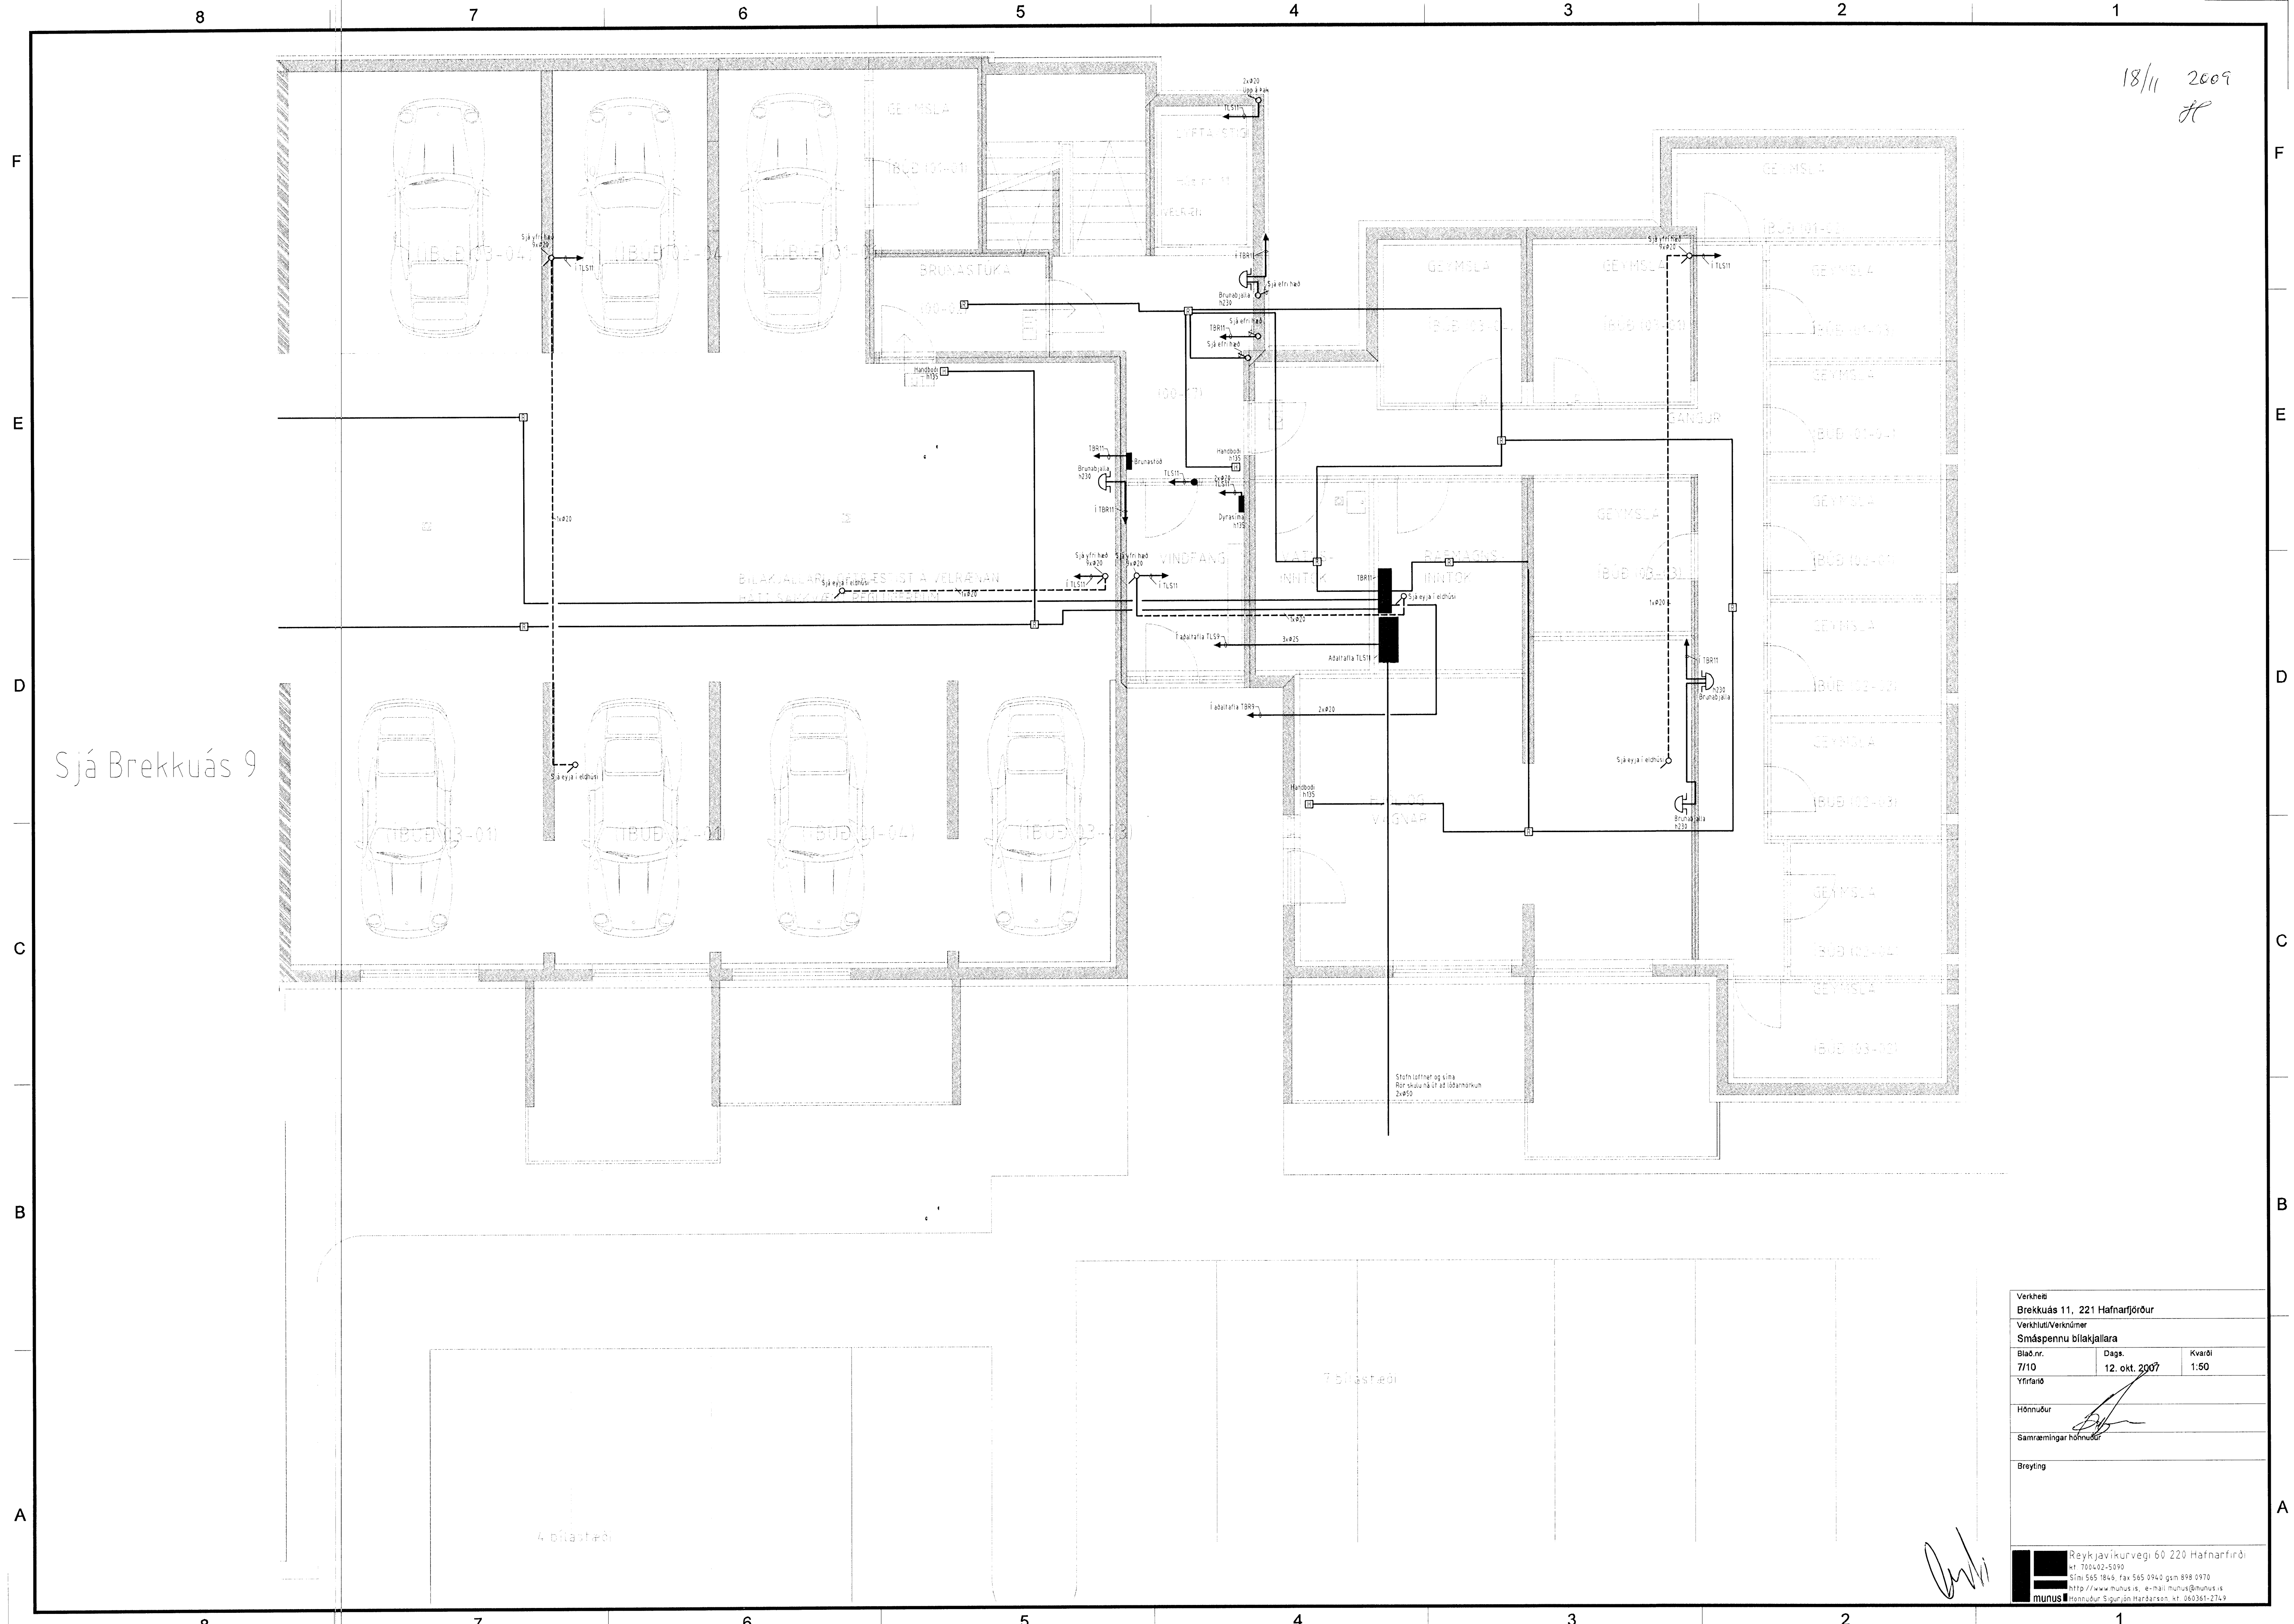

Sjá Brekkuás 9

4 bílastæði

7 bílastæði

Verkefni Brekkuás 11, 221 Hafnarfjörður			
Verkhúsi/Verknúmer			
Smáspennu blakjallara			
Blað.nr. 7/10	Daga. 12. okt. 2007	Kvartí 1:50	
Yfirlit			
Hönnuður <i>[Signature]</i>			
Samræmingar hönnuður			
Breyting			
 Reykjavíkurvegi 60 220 Hafnarfjörður tlf 100402-5890 Sími 565 1845, Fax 565 0940 gsm 898 0970 http://www.munus.is, e-mail munus@munus.is Hönnuður Sigrún Harðarsen, tlf. 060361-2749			

[Signature]