


18/11 '09


F
E
D
C
B
A

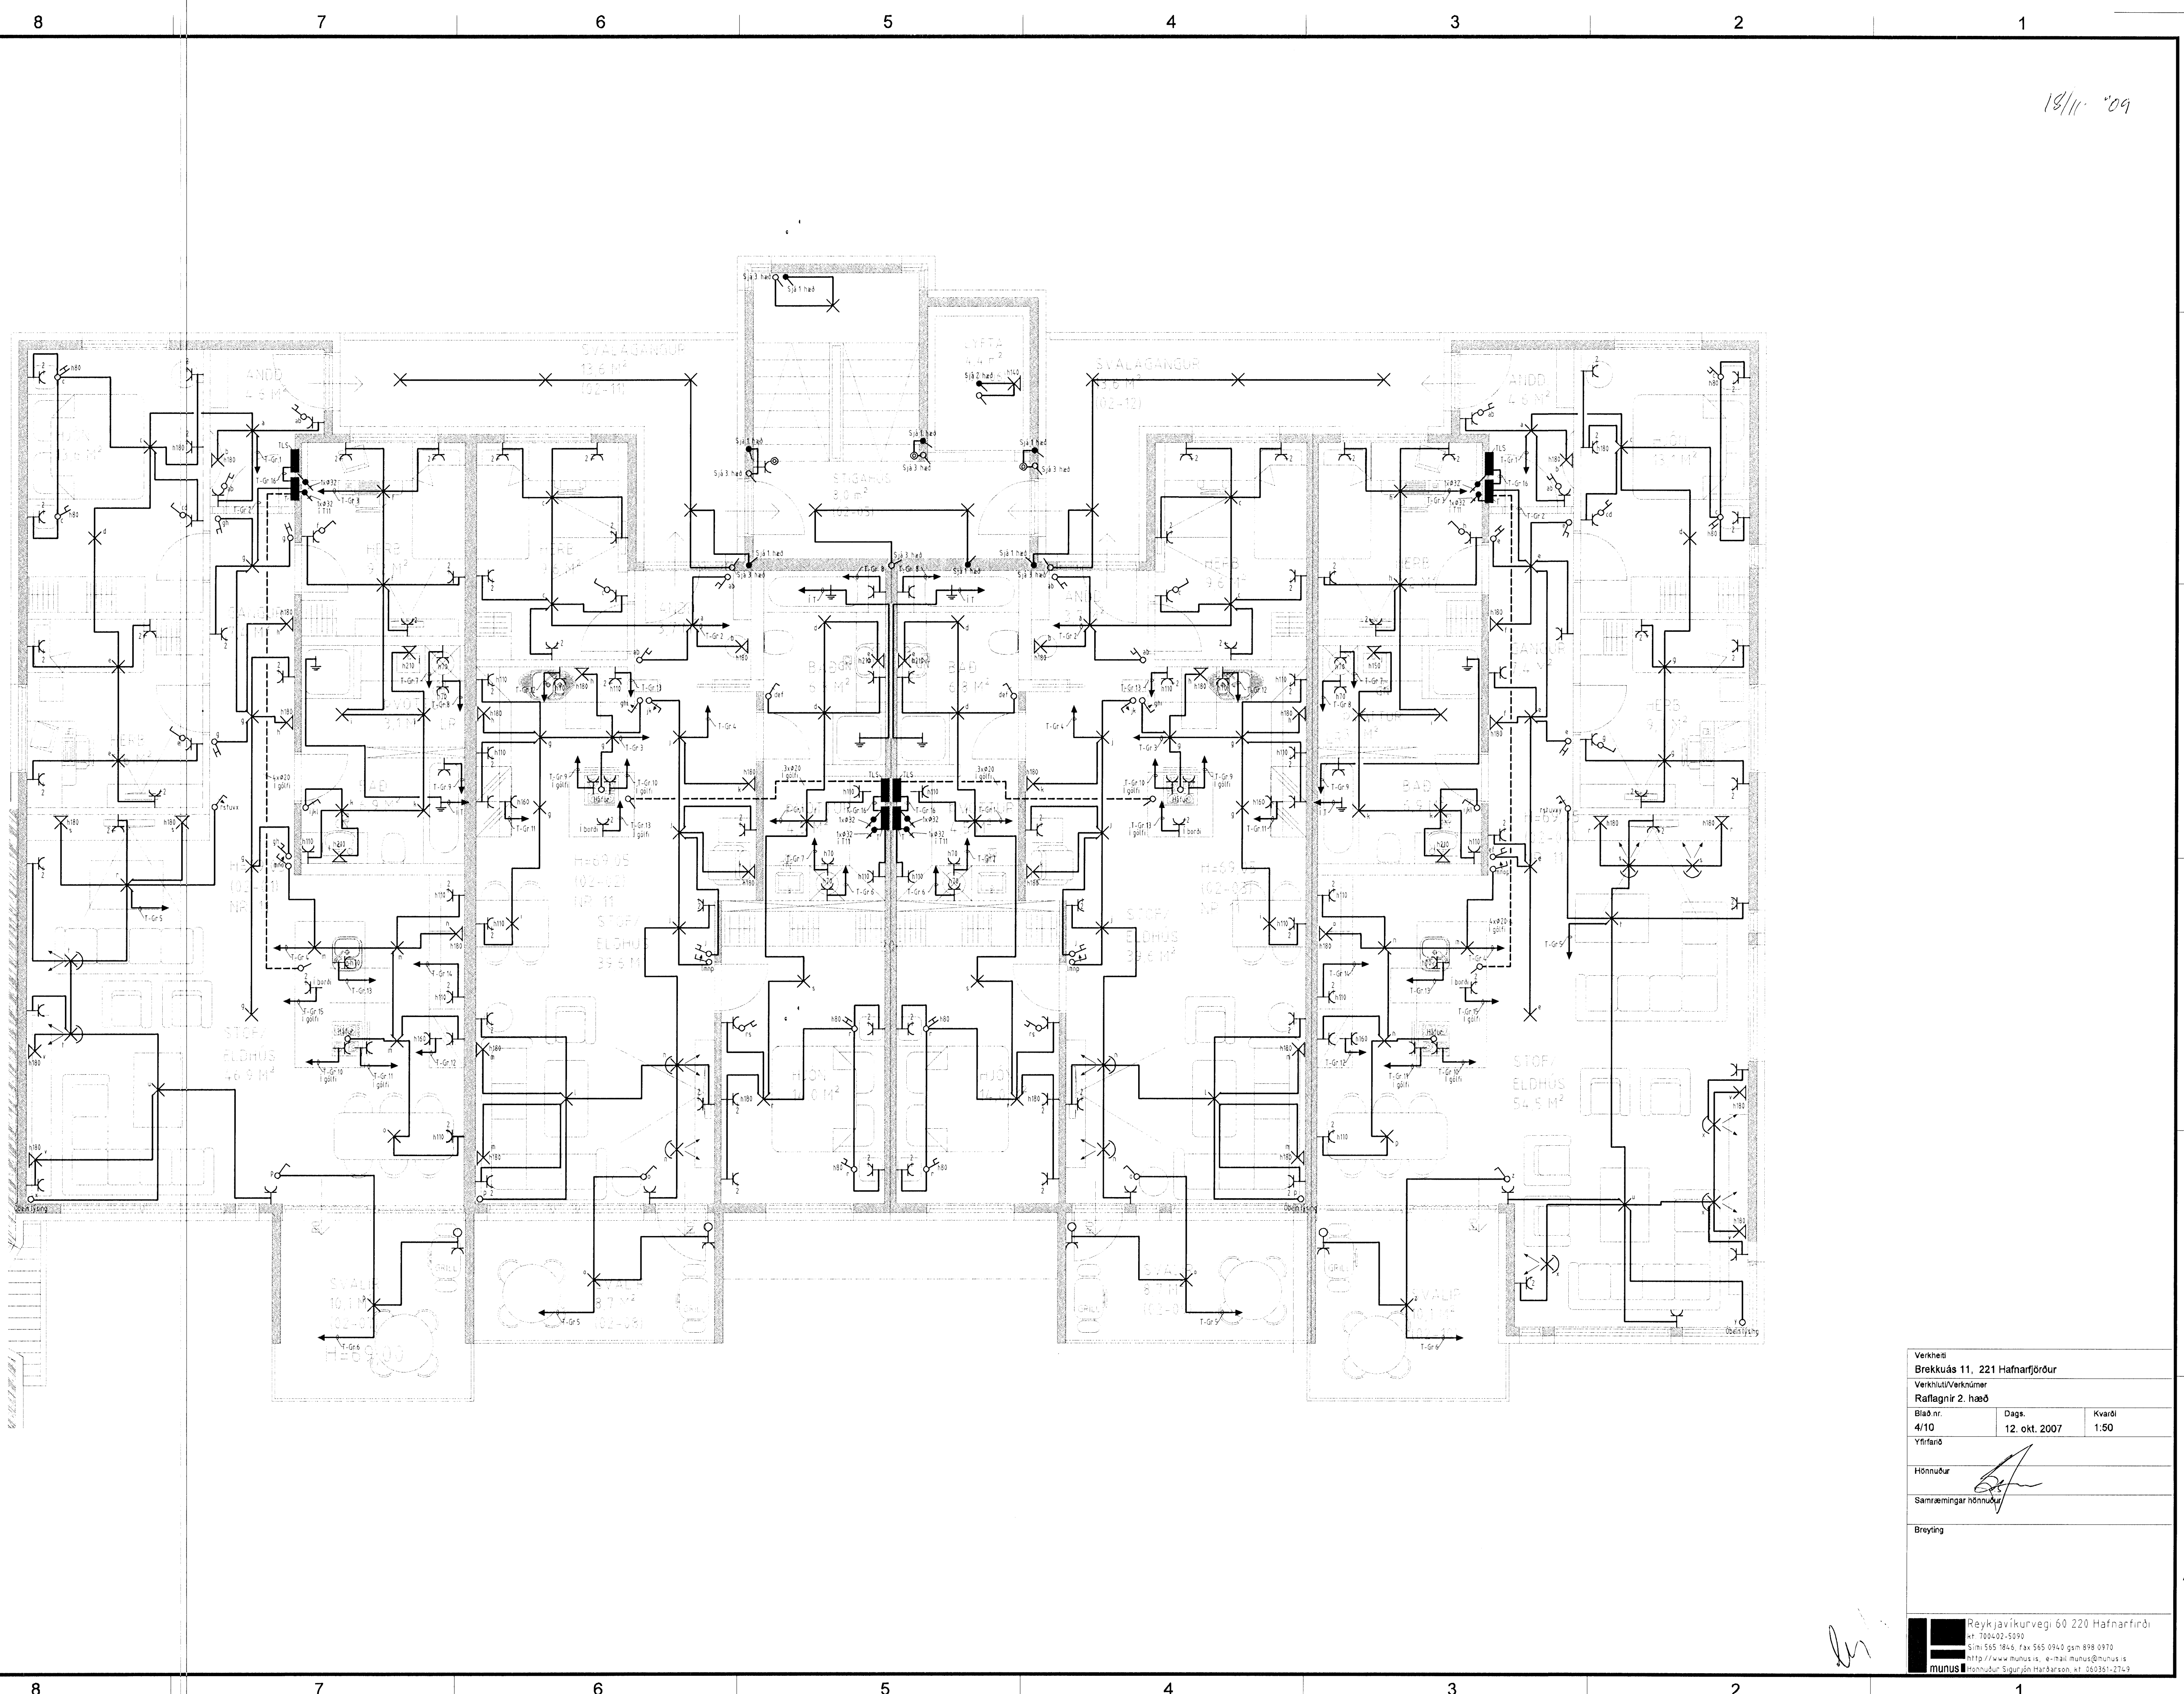

Verkefni
Brekkús 11, 221 Hafnarfjörður
 Verkhúti/Verknúmer
Rafagnir 2. hæð

Blað nr. 4/10	Dags. 12. okt. 2007	Kvarti 1:50
------------------	------------------------	----------------

Yfirland

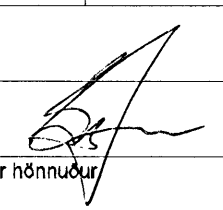Hönnuður 

Samræmingar hönnuður

Breyting

Reykjavíkurvegi 60 220 Hafnarfjörður
 Sími 565 1846, Fax 565 0940 gsm 898 0970
 http://www.munus.is e-mail munus@munus.is
 munus Hönnuður Sigurjón Harðarson, t. 260351-2749

lm