


KAPLAKRIKI

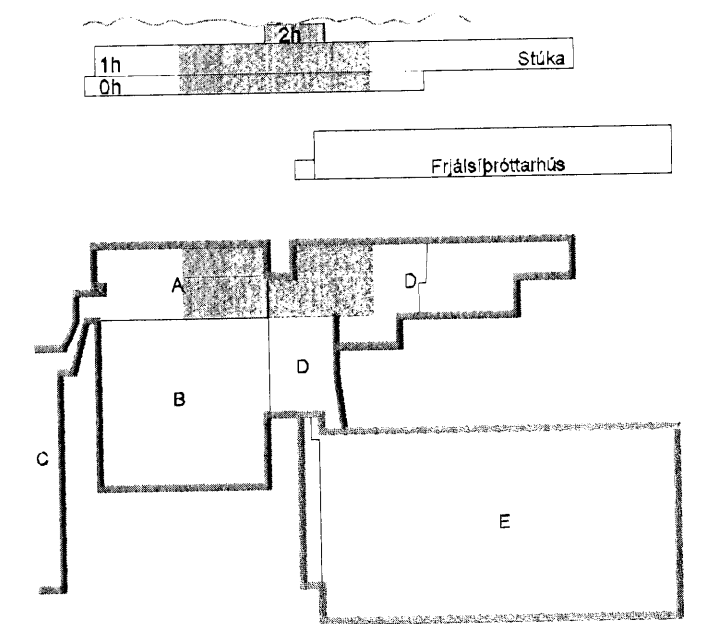

| | | | |
|------------|----------|--|-------------------|
| E | 16.10.09 | Þætt við ofni og lögnum | JGR/SAS |
| D | 12.06.09 | Bræyting vegna FH | SAS/SAS |
| C | 09.12.08 | Færsla lagna vegna bræytinga undir stöku | KMJ/SAS |
| B | 28.05.08 | Bræytingar vegna sturtuklefa o.fl. | KMJ/SAS |
| A | 23.11.07 | Verkefning | KMJ/SAS |
| Útg. Dags. | Skýring | | Hanna Þ. Yfirfaró |



VERKFRÆÐISTOFA

ÞÆJARHRAUN 20 · 220 HAFNARFJÖRÐUR · KENNIT. 710796-2899
vsb@vso.is · Sími 565 8600 · Fax 565 8910 · www.vsb.is

| | | | |
|--|----------|----------|--------|
| Aritun sérhönnuðar Sveinn Áki Sverrisson Kt. 230855 5609 | | | |
| Verkefni: KAPLAKRIKI HAFNARFIRÐI | | | |
| Verkefni: Lagnir Neyslúvatns- og hitalagnir Rúmmynd | | | |
| Hannað | Taikað | Yfirfaró | Kvaró |
| BS/KMJ | BS/KMJ | SAS | /A1 |
| Dags. | Verkefni | Teikning | Útgáfa |
| 16.10.2007 | 06811 | A P292 | E |

Handwritten signature
Kt. 110457-2789

V:\2009\06811\06811-Kaplaekri-FH\Sheet\A\06811_A1_P2_Roommynd.dwg