




Samþykkt þann

05 NOV 2009

Byggingafróunir í Hamarhóli,  
F.h. Hrölfur S. Gunnlaússon

# Stuðlaberg

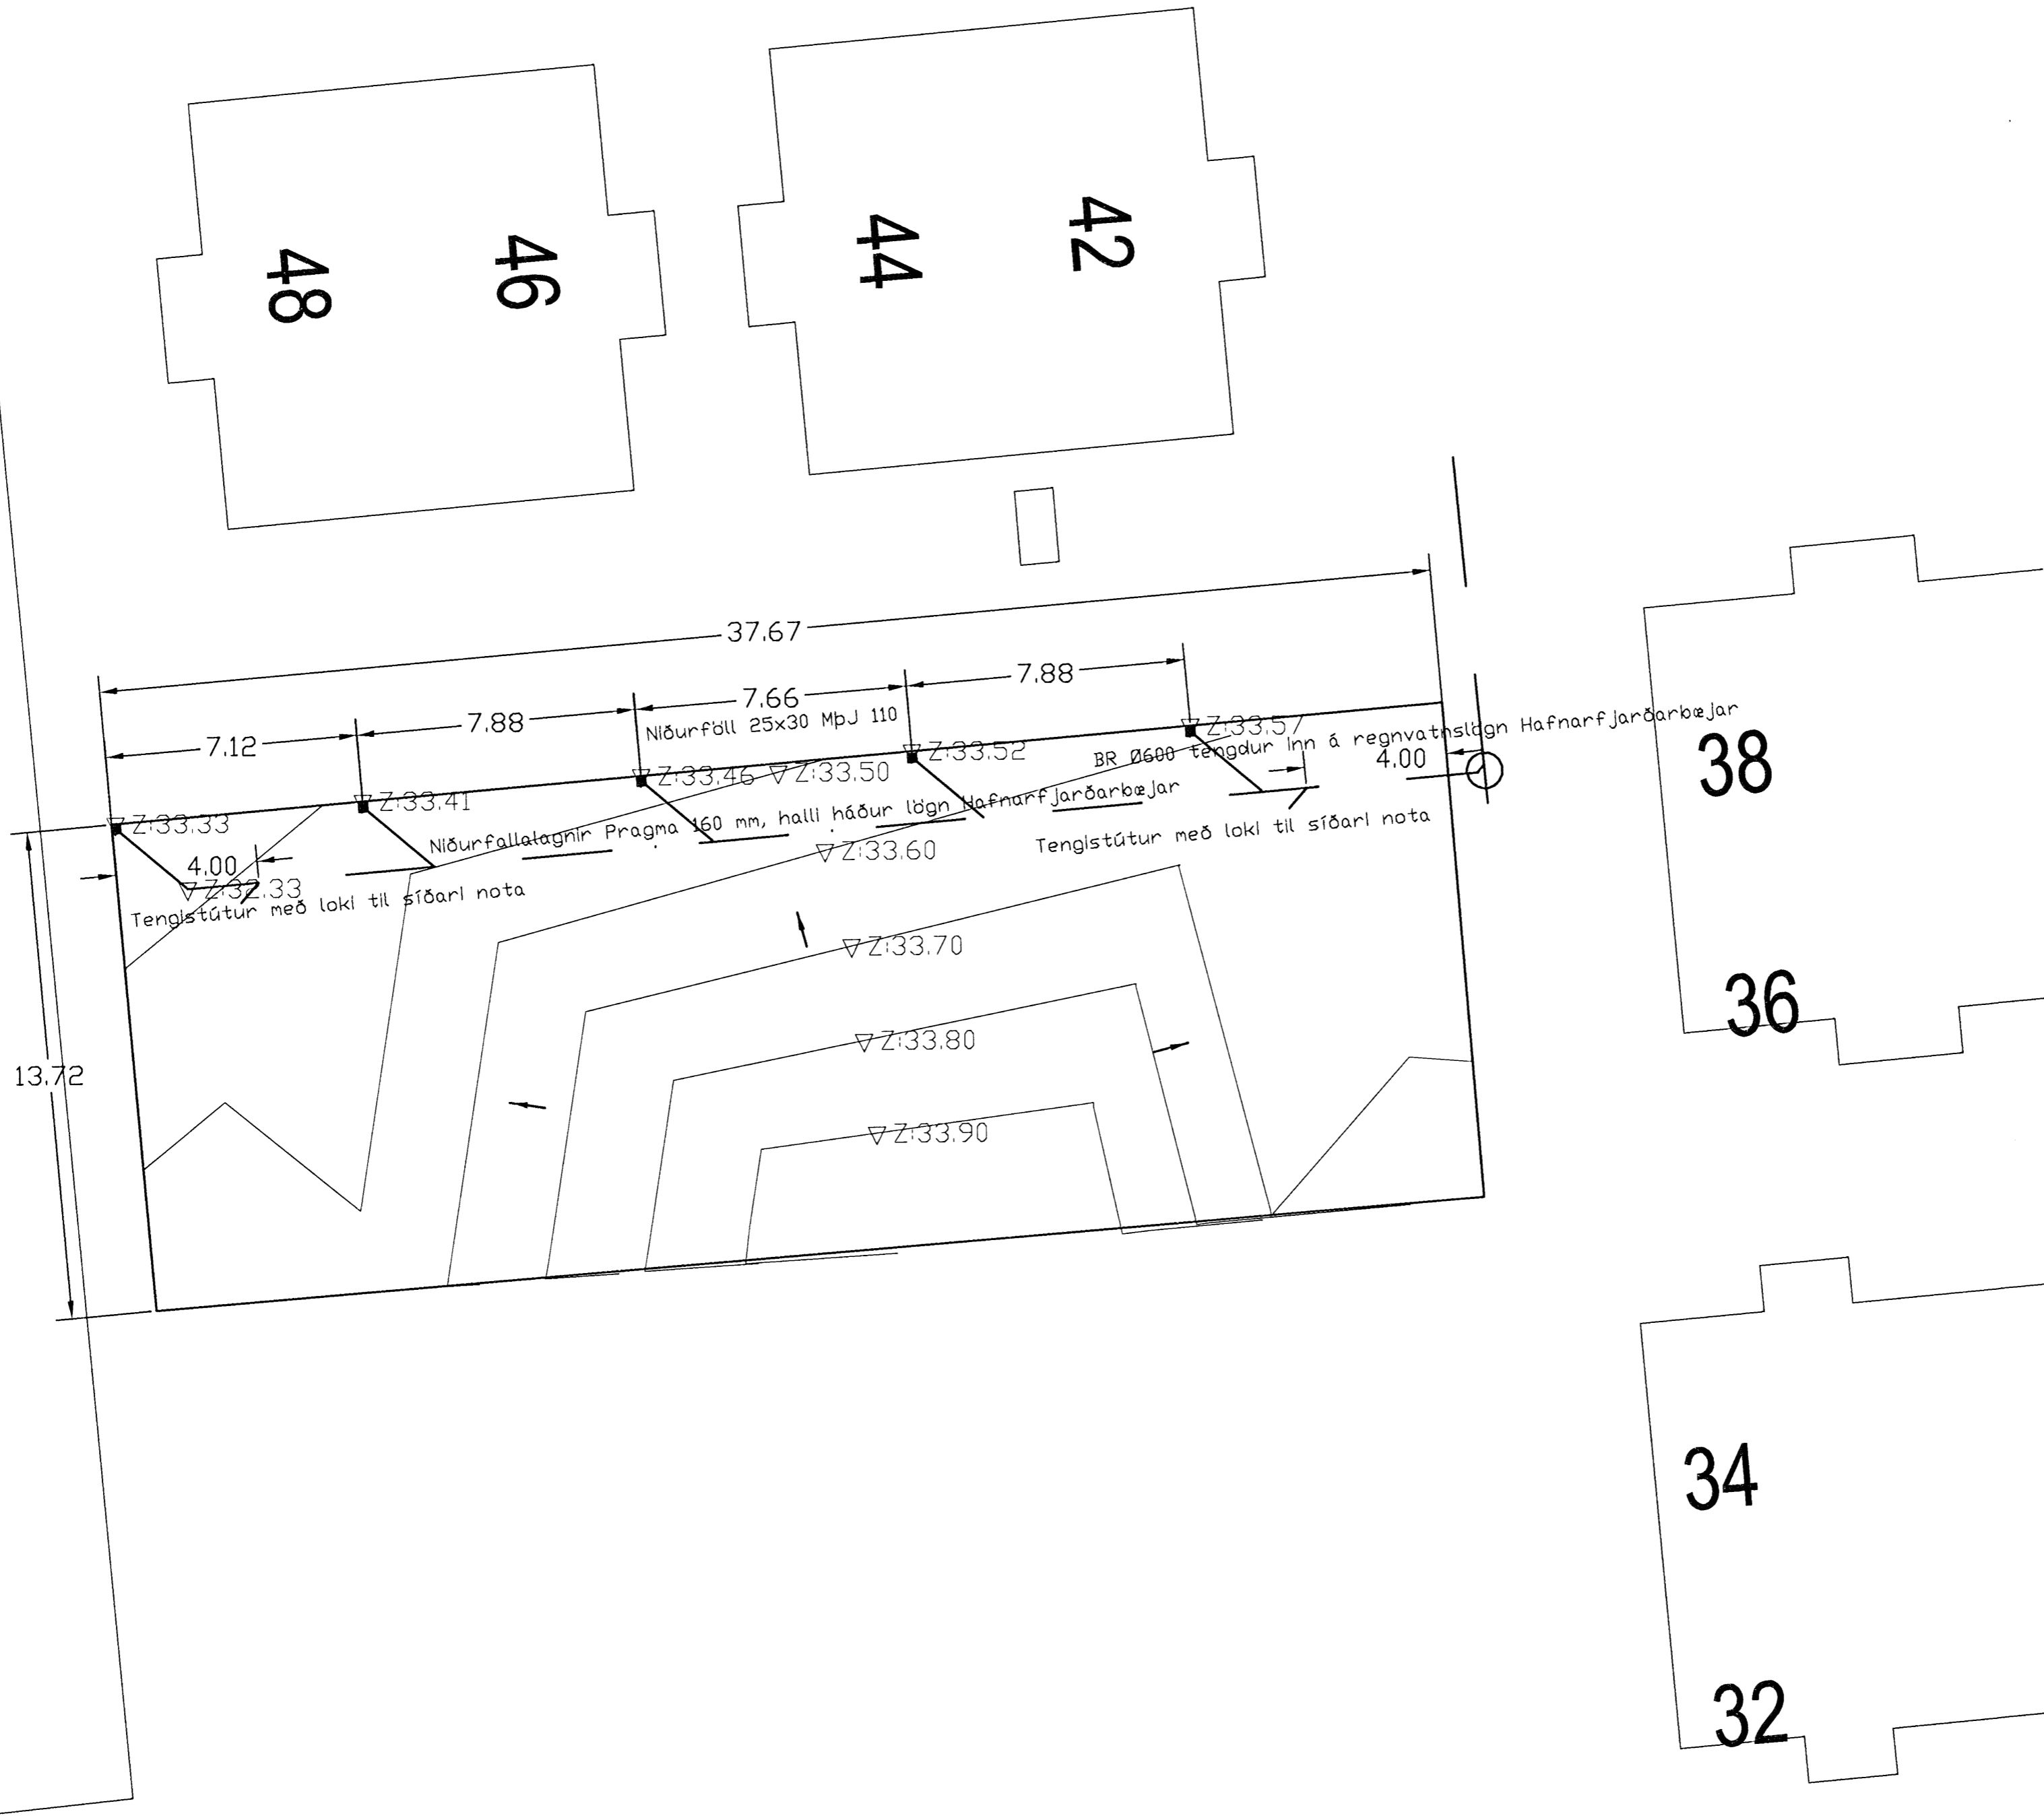

Smækkuð mynd  
A1 ⇒ A2  
Smækkun c. a. 30%

Nr.	Dags.	Breyting.	Af.

Meibær 34, 110 Reykjavík  
Sími: 6173737 Fax: 5341041  
Netfang: mikael@ntradgjof.is

**MT RÁÐGGIÐ**

Stuðlaberg 32-48

Bílaflan  
Frárennslislaghir og heðarlega plans

Relkn. MT | Telkn. MT | Nr. 09-118 | Dags. 23.09.09

Samþ. *Mikael J. Gunnarsson* | Kennitala: 2105673059