



Format A1 (841x594 mm) is 20 mm outside of this frame

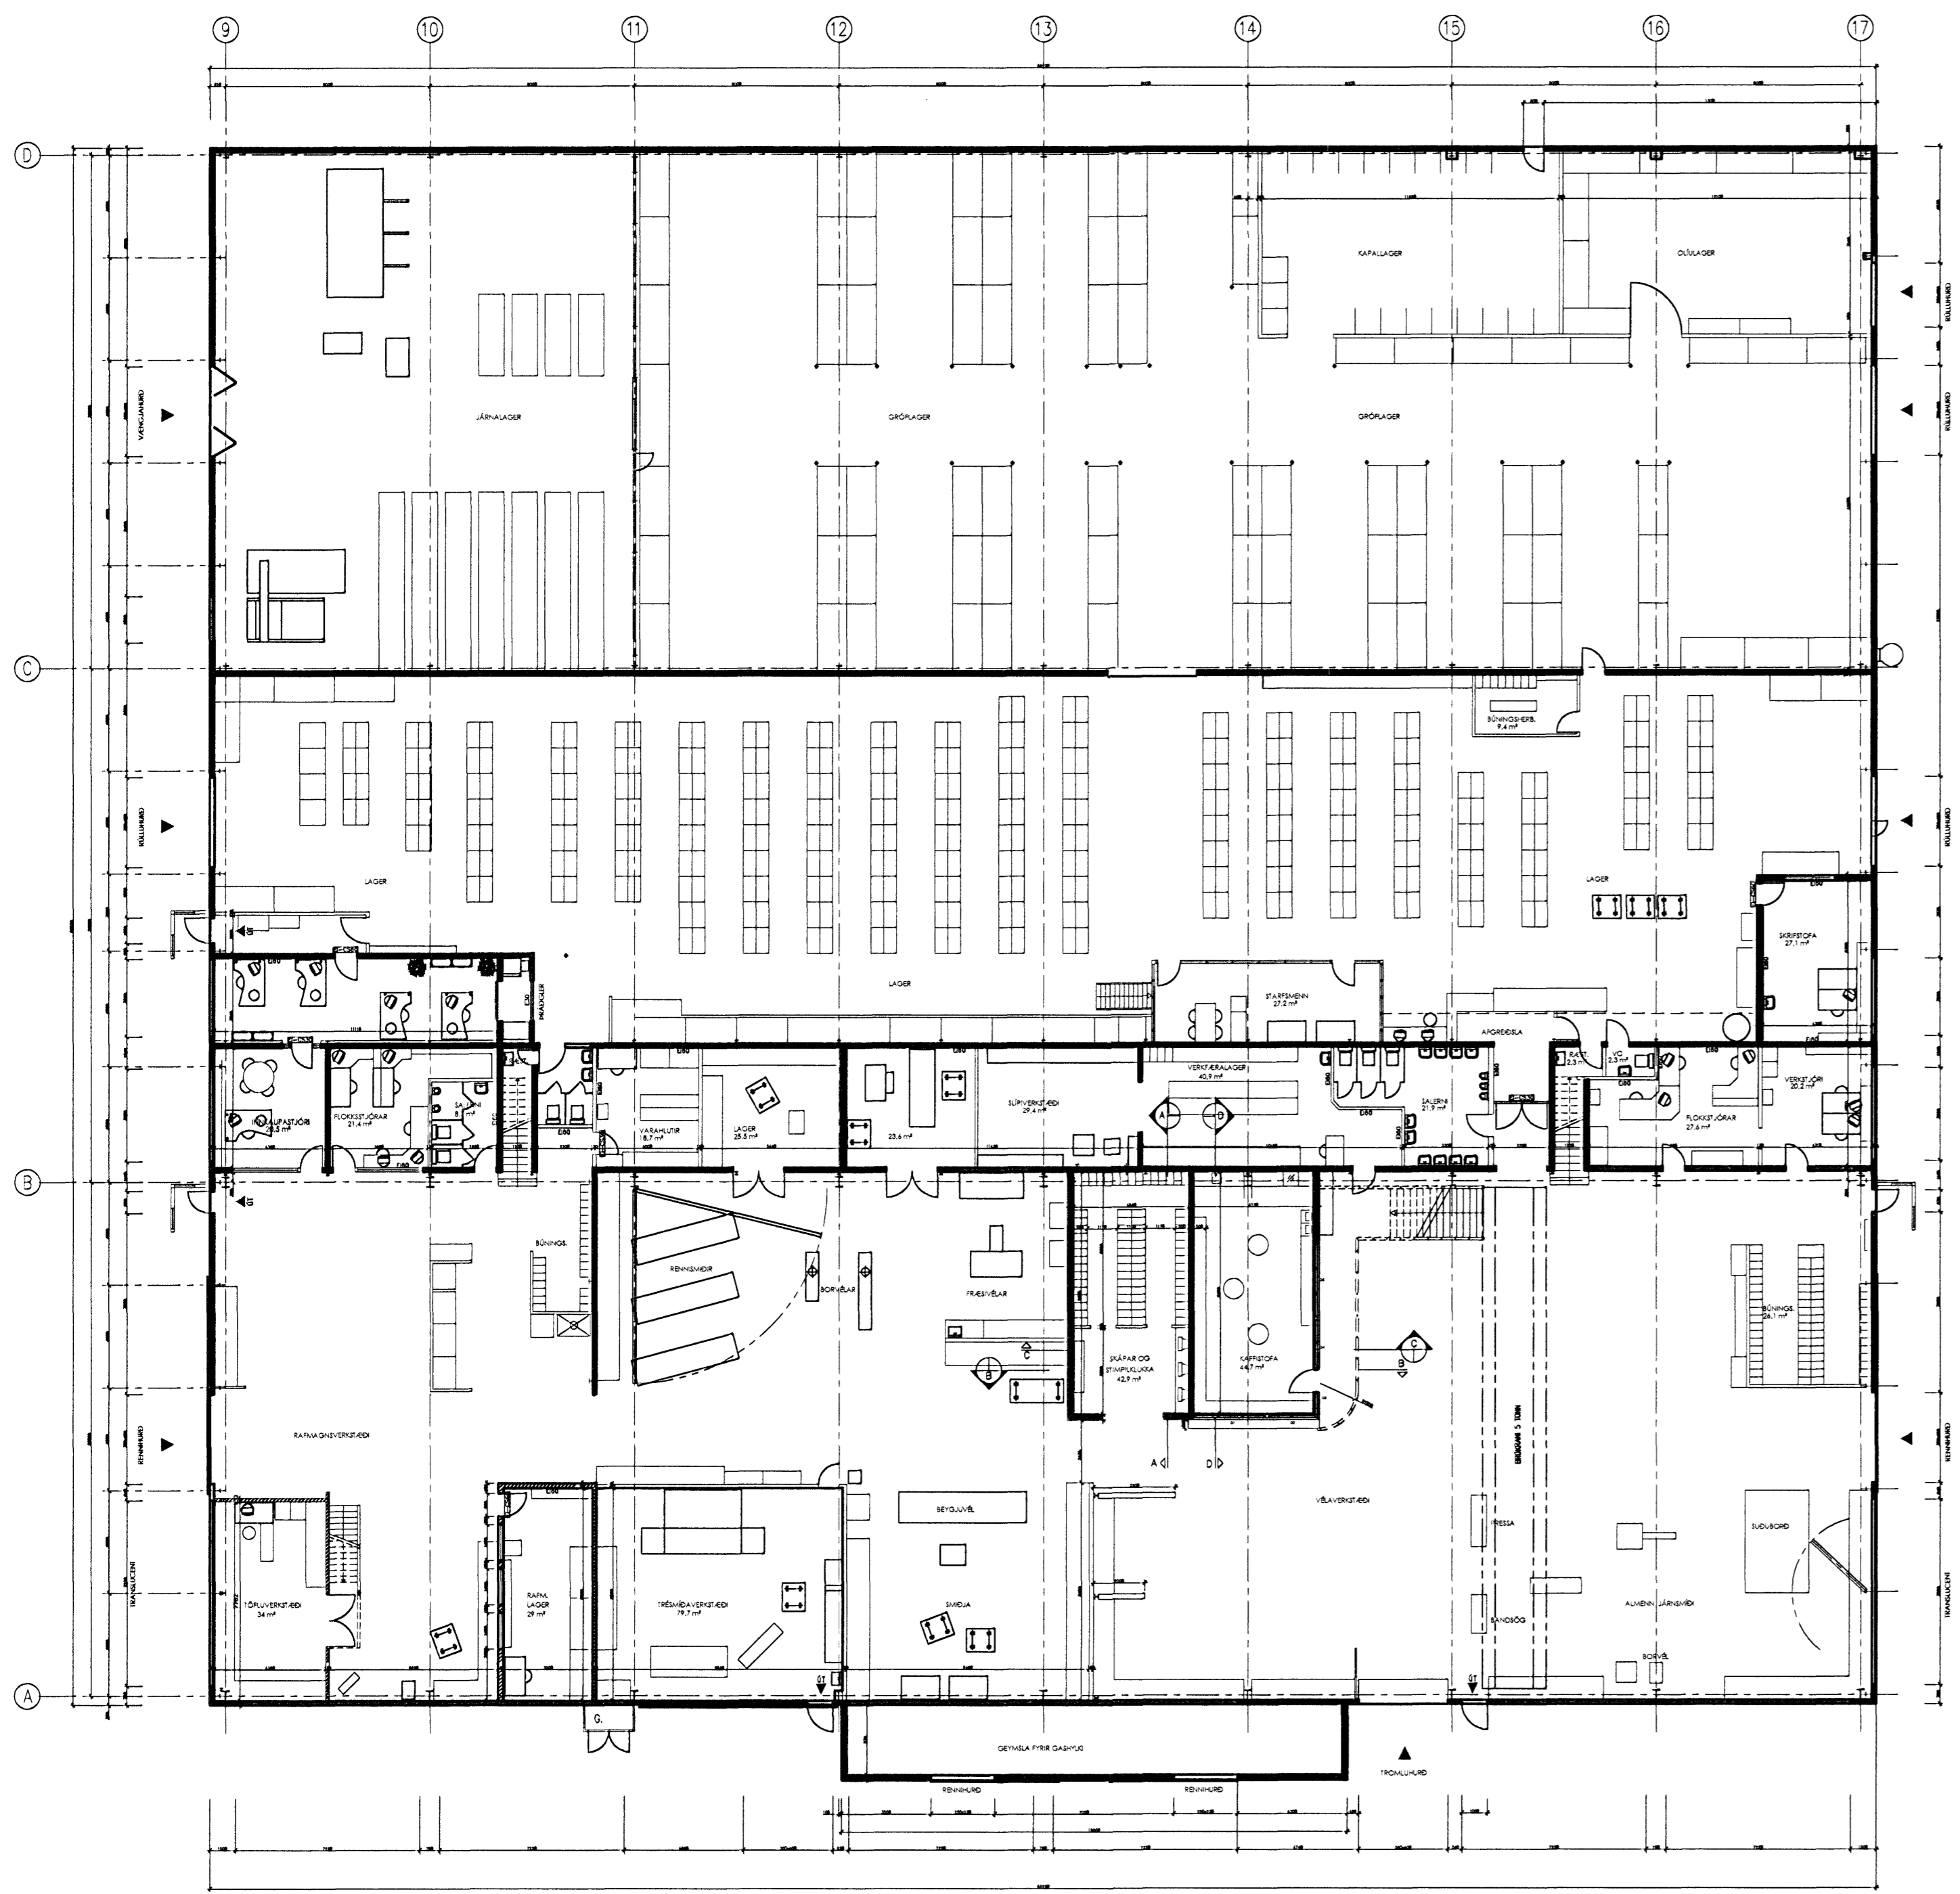

GRUNNMYND 1.HÆÐ  
 MKV.1:200

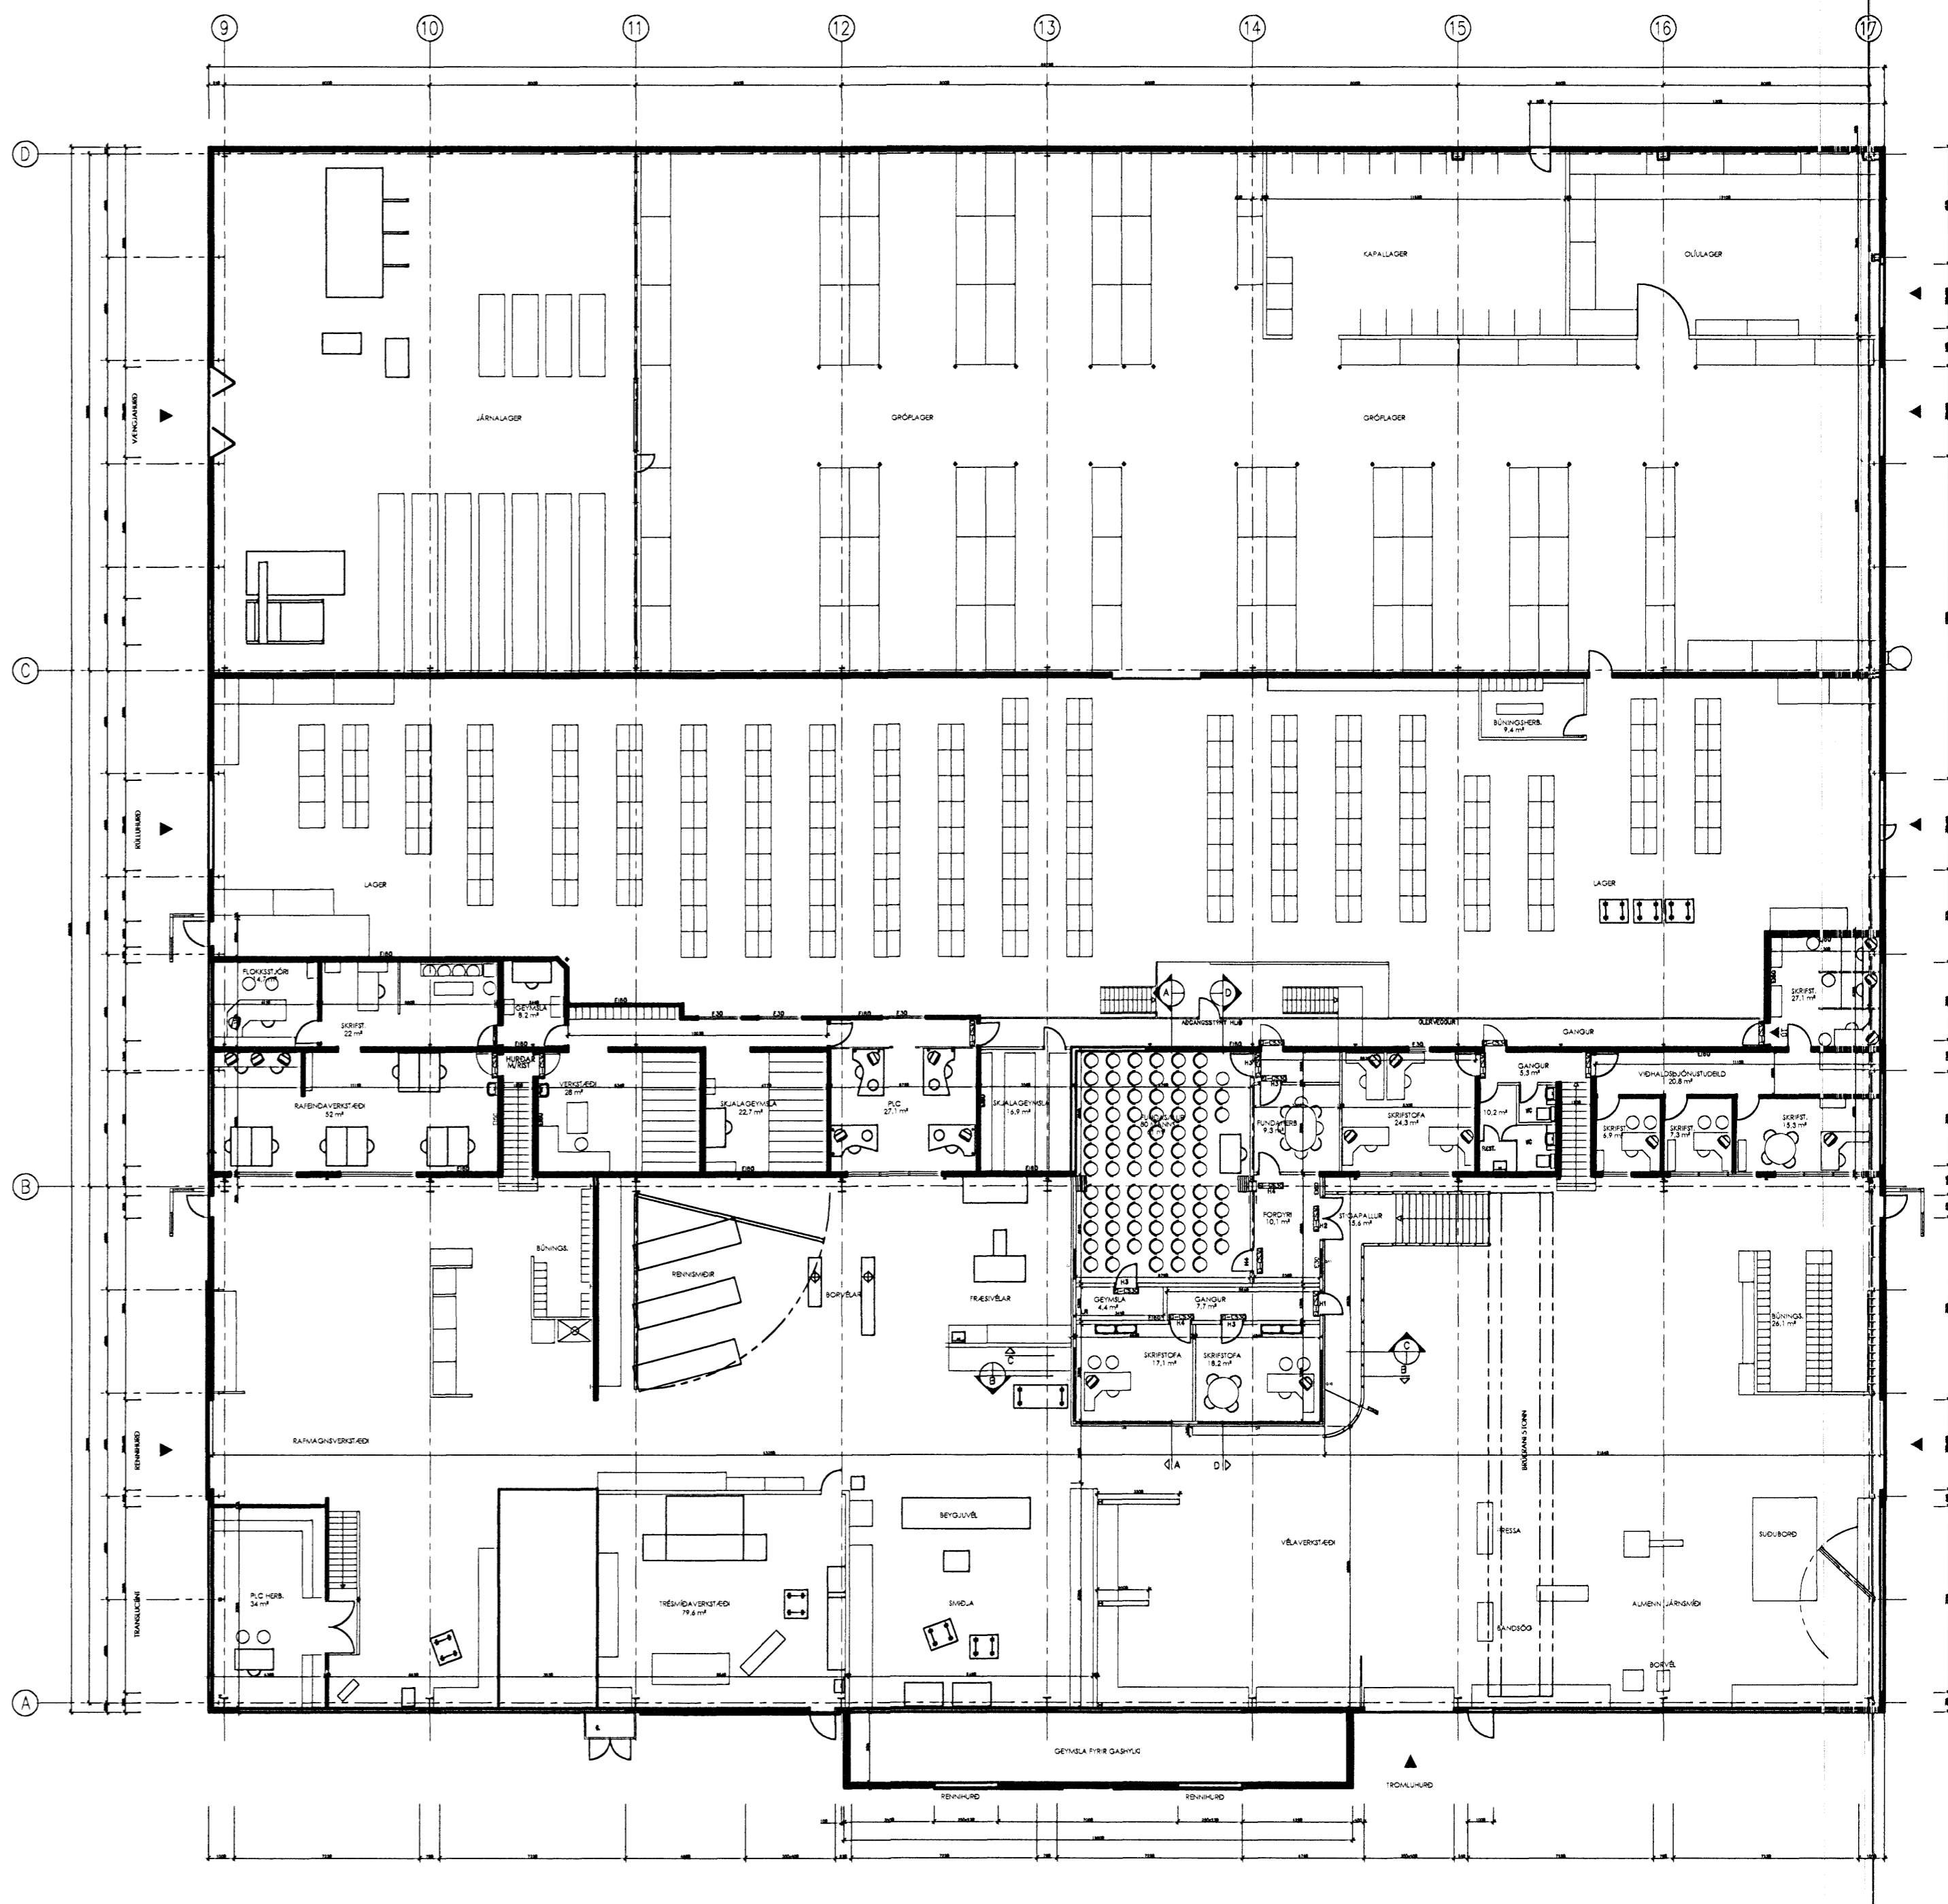

GRUNNMYND 2.HÆÐ  
 MKV.1:200

Skýringar:  
 Explanations:



Guðjón Magnússon  
 Architects FAI FSSA  
 Kt. 250456-4339

Dröf. Rev.	Breyting / Revision	Dagur / Date	Samb. / Approved	Nöfn. heimil. / Released

This drawing is the property of the Alcan Iceland Ltd. and handed out for personal use only. It may neither be copied nor made available to others without permission of the Alcan Iceland Ltd. The receiver is liable for any misuse.

Fjöldi stykja / Number of pieces	Hlutur / Object	Atvö / Item	Efni / Material	es. stk. / Weight (kg)	Ístafi / Total	Alhugosemdir / Remarks
IV III II I	ADALVERKSTÆÐI			19	Stærð / Format: A1	Mkv. / Scale: 1:200
	SKRIFSTOFA – LAGER				Kostnaður / Cost: 7410	MS no: US21
	GRUNNMYND-1. og 2.HÆÐ				Teknir. varðka. / Drawn: 18-01	Teknir. ISAL / Teknir. ISAL: 01
	ARKFORM – TGM – RÁÐGJÖF – EHF				Teknir. varðka. / Drawn: 18-01	Teknir. ISAL / Teknir. ISAL: 01
	SHA 05.02.08	Yfirfora / Checked: GM-SHA	05.02.08		Dröf. no. of ISAL / Drawn: 166395	Teknir. ISAL / Teknir. ISAL: 0
	ALCAN PRIMARY METAL EUROPE					
	ISAL					
	Alcan Iceland Ltd					
	Teknað / Drawn	Yfirfora og skráð / Checked and filed				