
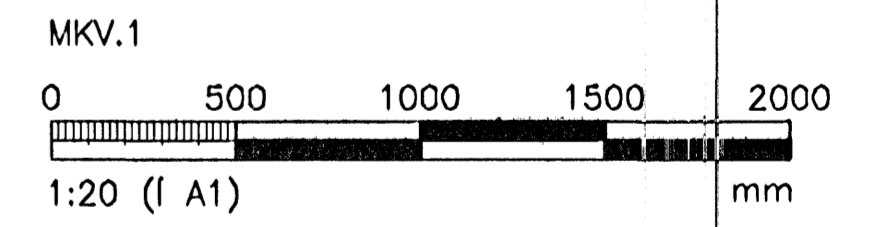


TENGIMYND
MKV. 1

ÓTGÁFUFERILL			
NÚMÉR:	DAGS:	SKRIFINGAR:	HANNAÐ:
B1	03.08.2005	BYGGINGARTEIKNING	PB
DAGS. UNDRSKRIFTAR: NAFN OG KT. SAMRÆMINGARHÖNNUNAR:			
UNDRSKRIFT SAMRÆMINGARHÖNNUNAR: <i>[Signature]</i>			

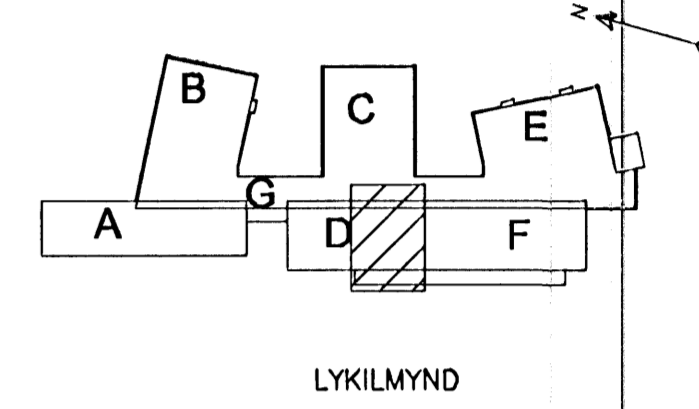

ÖLL AFNOT OG AFRITUN TEKNINGAR, AD HLUFTA EDA HEILD, ER HÁÐ SKRIFLEGGU LEYFI HÖFUNDA.

HÖNNUN

GRENSÁSVEGI 1 108 REYKJAVÍK SÍMI: 510 4000 FAX: 510 4001
VEFFANG: www.honnun.is NETFANG: honnun@honnun.is

HRAUNVALLASKÓLI
DREKAVELLIR 9, HAFNARFIRDI

HEITI TEKNINGAR: HITAKERFI; TEKNIRÝMI, TENGIMYND			
MÆLI:	TEKNAÐ:	GEYMSLUNUMER:	NÚM:
HANNAÐ:	VEFFANG:	MKV:	NÚM. TEKNINGAR:
DAGS. UNDRSKRIFTAR:	NAFN OG KT. HÖNNUNAR:	430572-0169	P1-465
UNDRSKRIFT HÖNNUNAR:	HÖNNUN hf	430572-0169	ÓTGÁFA:
	<i>[Signature]</i>	Kt. 110658-6489	B1