


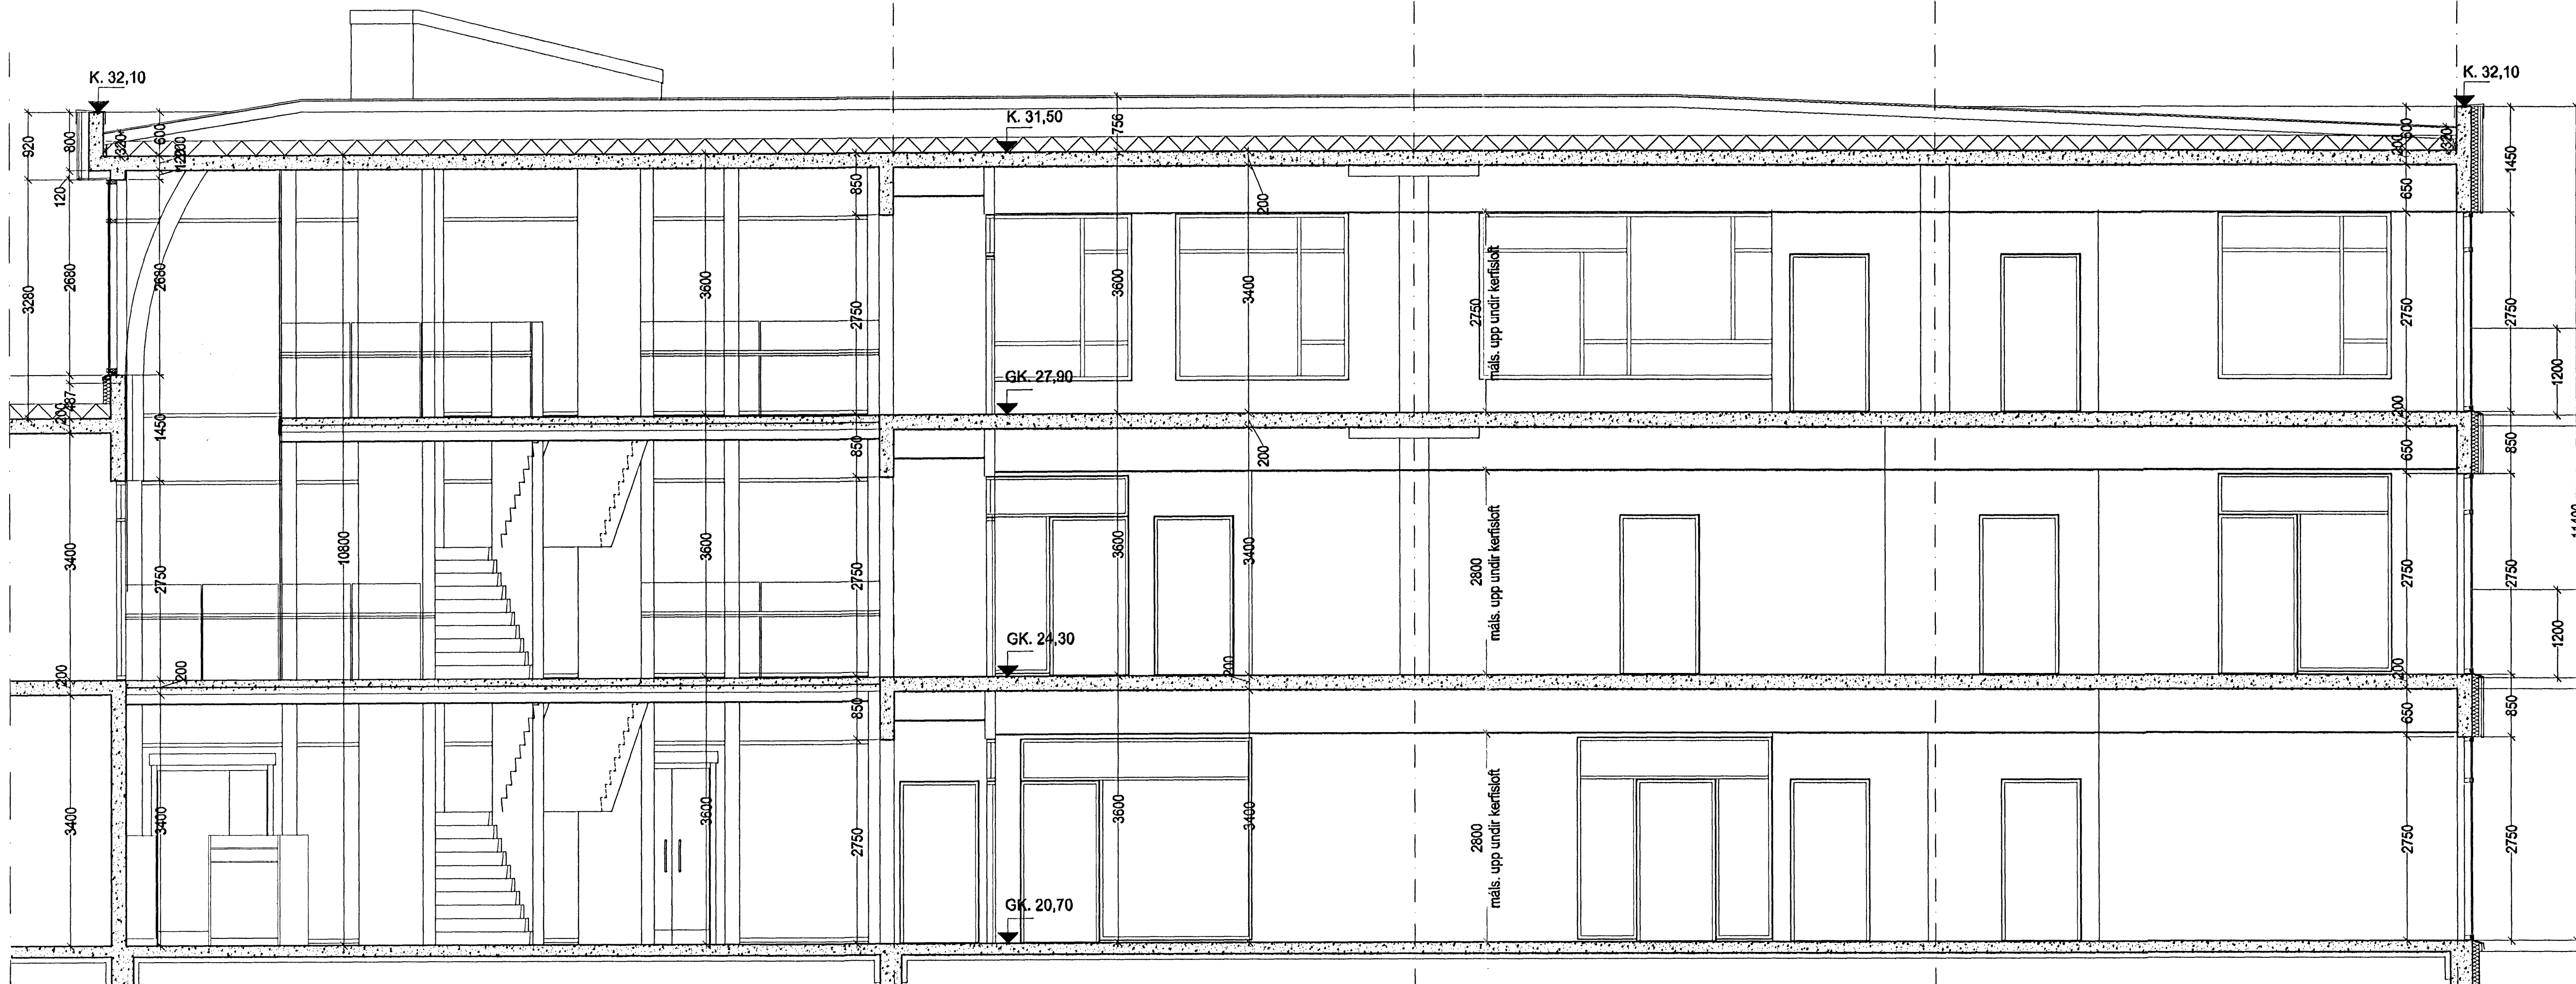


SNID A:A



SNID B:B

Byggingaúttrúi Hafnarlaugar
Alnættibann
08 SEPTEMBER 2005

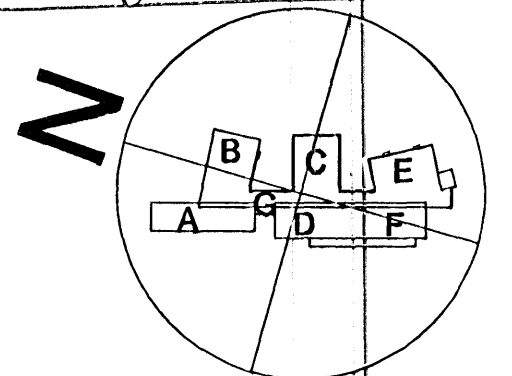

á stofunni arkitektar
Bergslóastræti 10, Rvk. Sími 551 1460. Stofan@stofnun.is

Finnur Björgvinsson, arkitekt FAI	KT: 180946-3069
Hilmar Þór Björgvinsson, arkitekt FAI	KT: 280845-3109
Sigríður Ólafsdóttir, arkitekt FAI	KT: 071070-5069
DREKAVELLIR 9 HRAUNVALLASKÚLI 1. AFANGI SNID A/A OG B/B	HANNA/EDNA 18000 ATA SNAK/NET # 660569-1399
MASSA 1:50 MÖRÐLA 31.05.2004	REYKJALVA 31.05.2004
05-01	A-VS-001