



SNID C:C

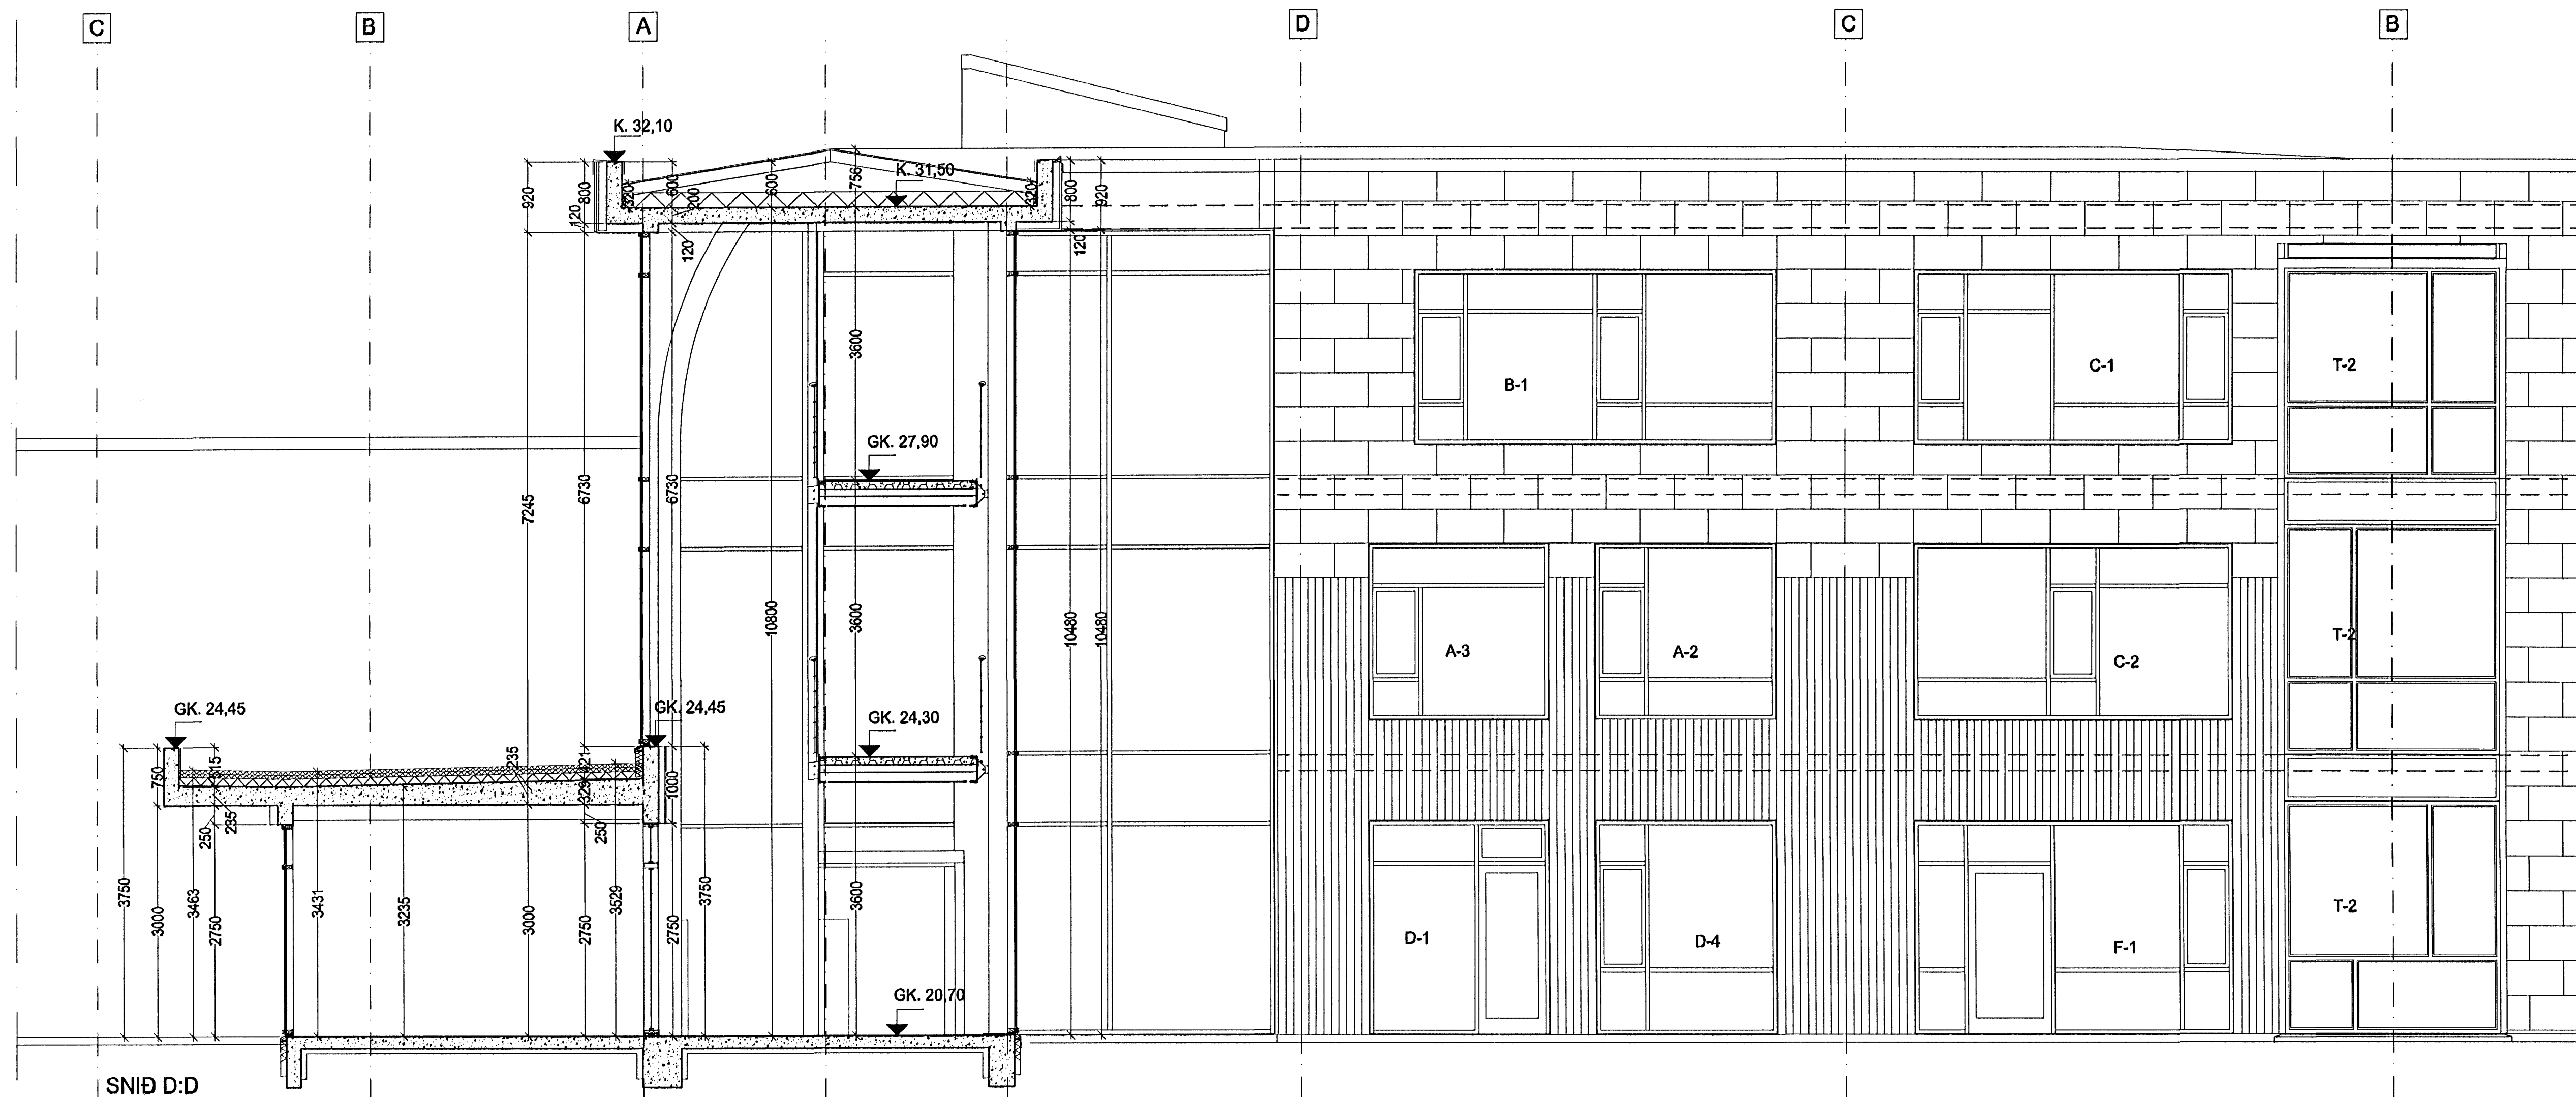

SNID D:D

Byggingaflutur  
 08. SEPT. 2005

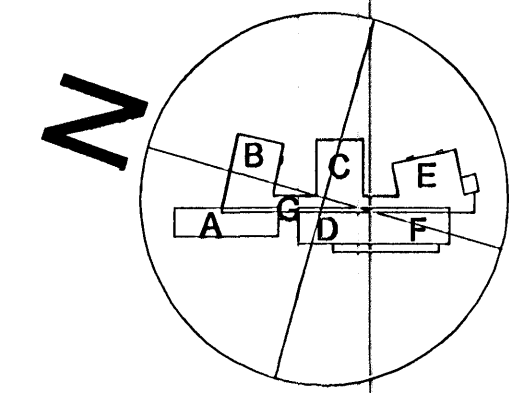

A-13.03.2005 - Tekingrafík, tekið miðmáli og tekið  
 sk. 2005 08.09.2005

**á stofnunni arkitektar**  
 Bergslóðastræti 10. Rvk. Sími 551 1460. Stofnunni@stofnunni.is

Finnur Björnsson, arkitekt FAI	KT: 180946-3069
Hilmur Þór Björnsson, arkitekt FAI	KT: 280845-3109
Sigrður Ólafsdóttir, arkitekt FAI	KT: 071070-5009
DREKAVELLIR 9 HRAUNVALLASKÓLI 1. ÁFANGI SNID C:C OG D:D	HERNÁM/TEKNI: 16490 ATR: 16490 SHAP/NOTK: 680589-1399 REYR/TEKNI: 31.05.2004
05-01	A-VS-002