



Lárétt sneiðing í bráðabirgðavegg - Grunnmynd

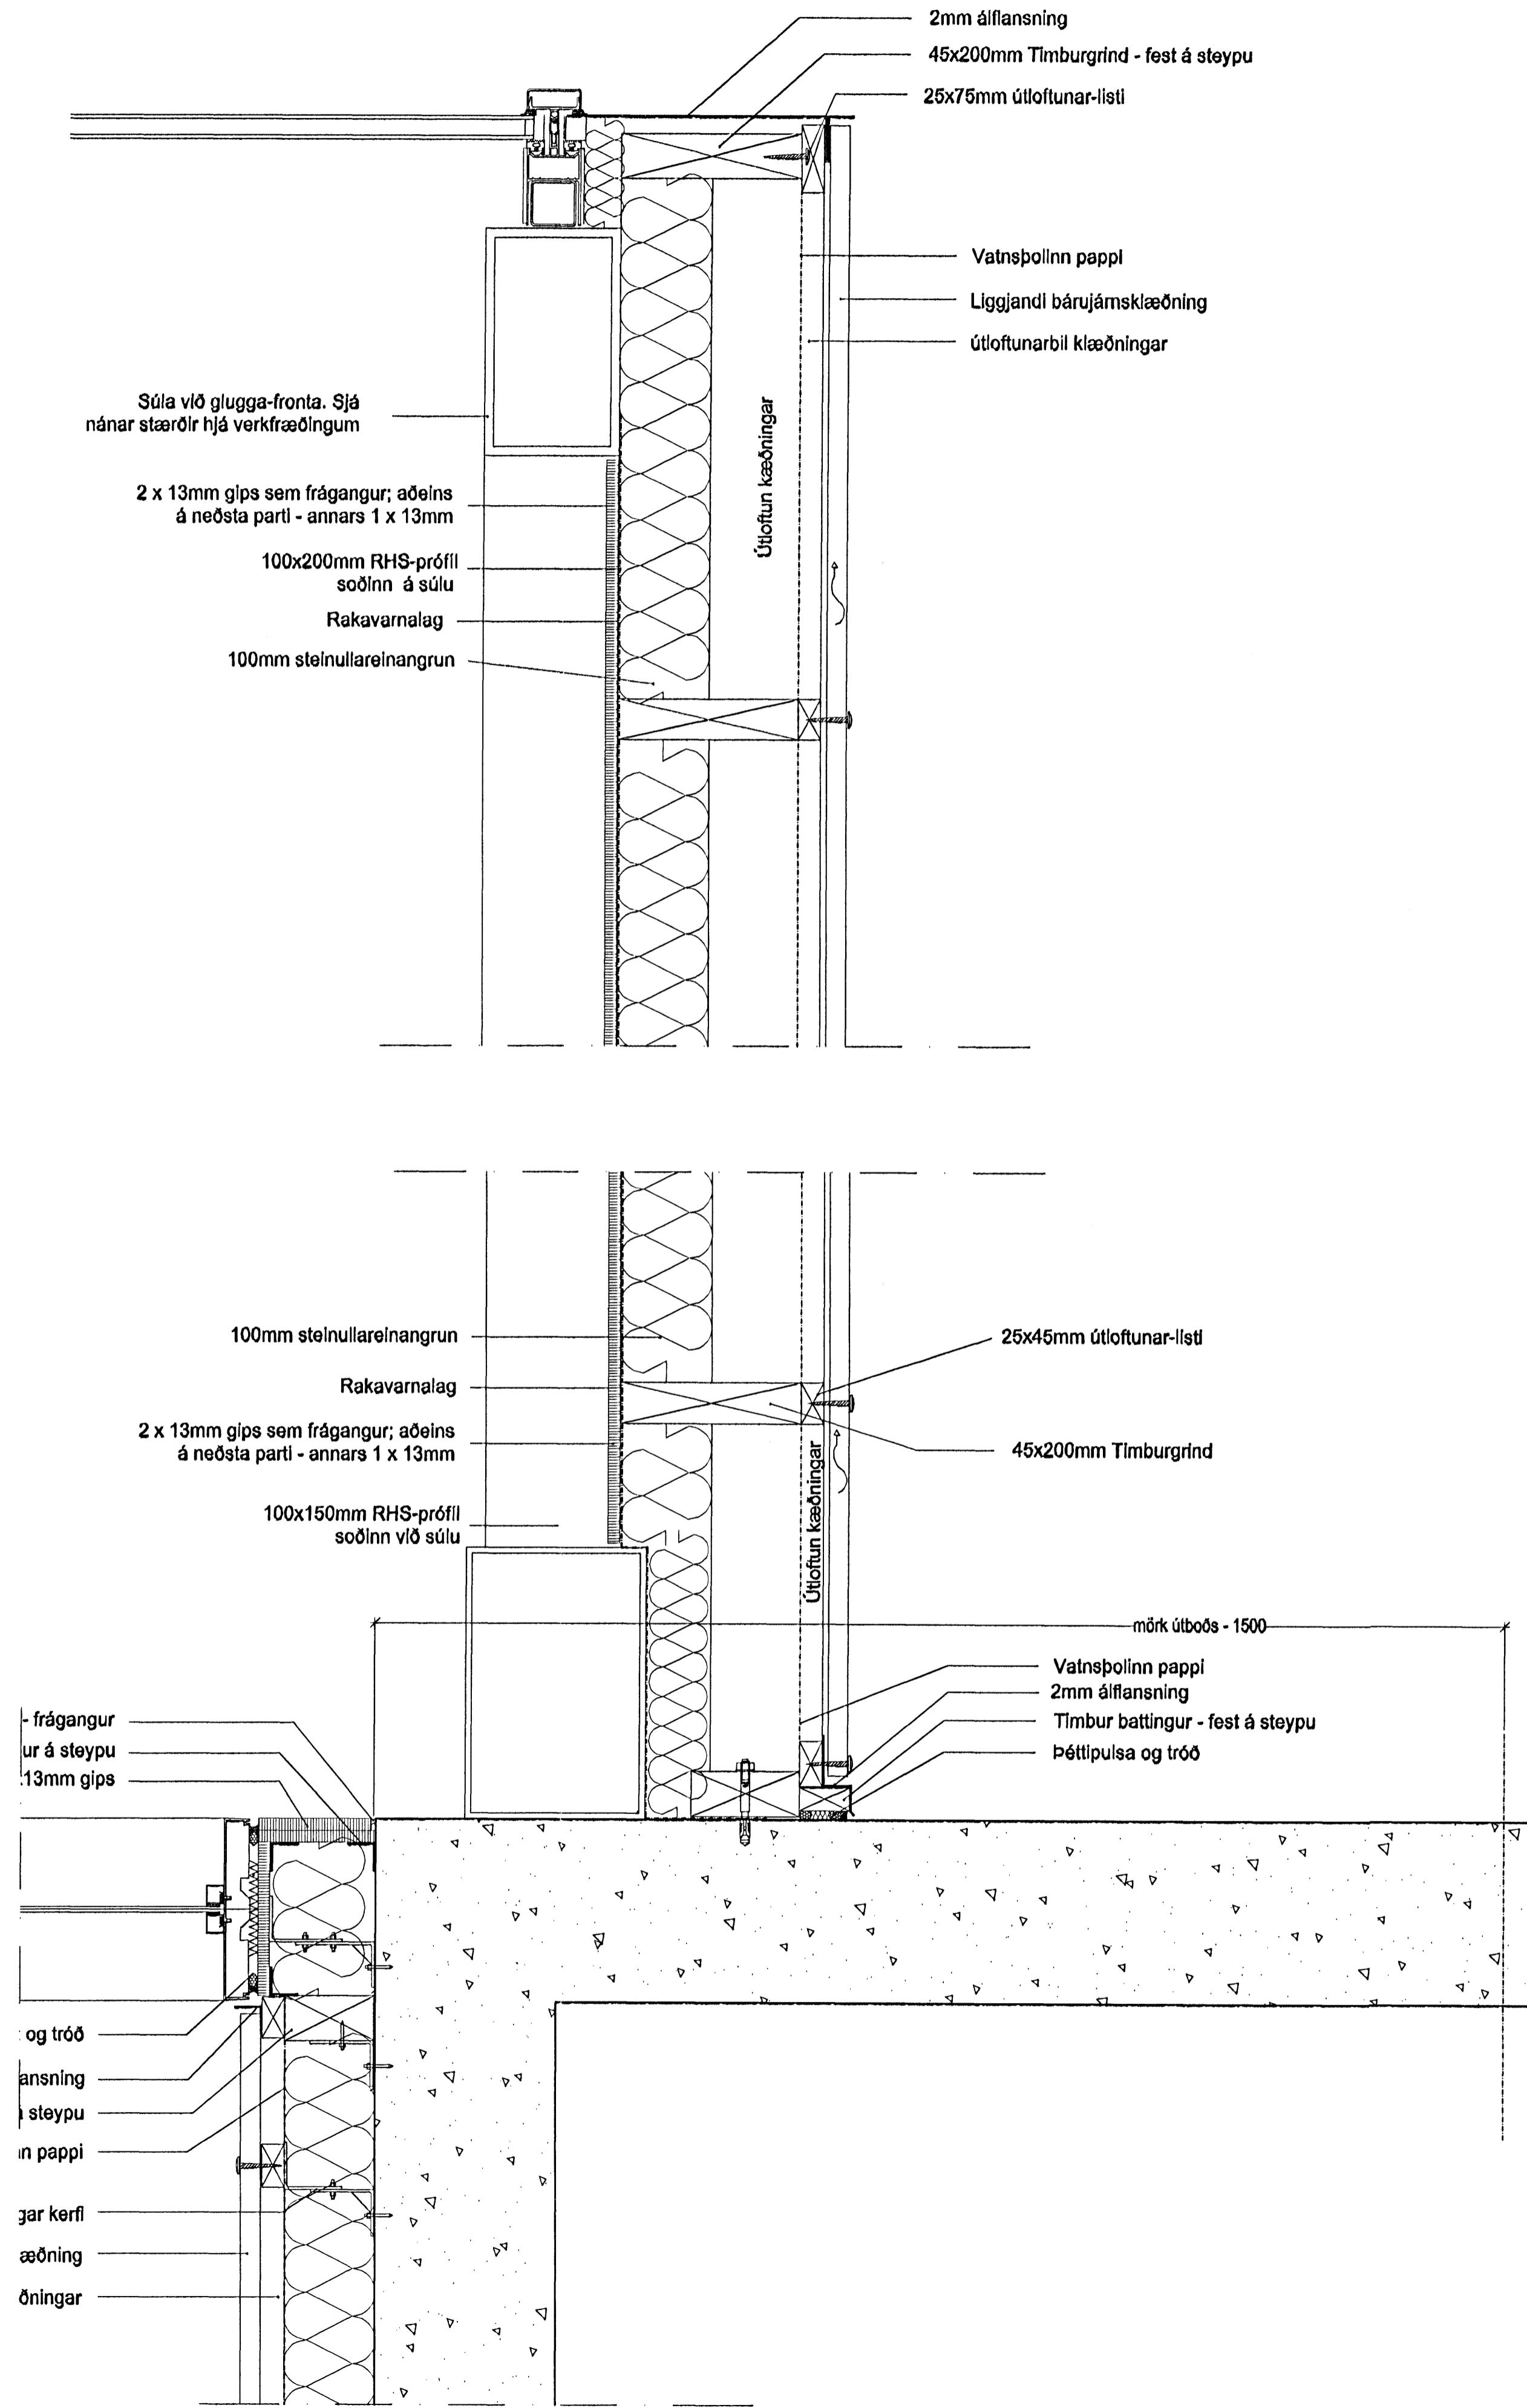

Byggingafræðingur
Alfrétt bann
06. SEPT. 2005

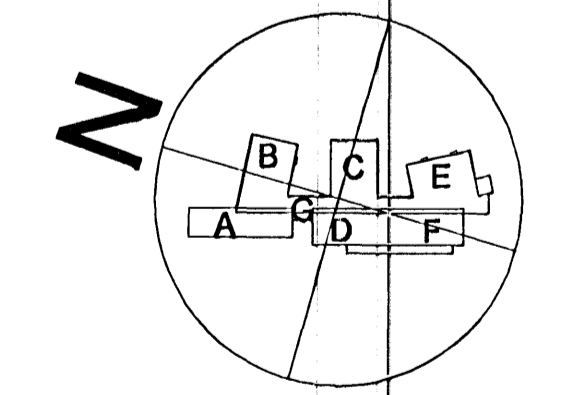

<p>á stofunni arkitektar Bergelástræti 10. Rvk. Sími 551 1160. Stofna@stofunni.is</p>	
<p>Finnur Björnsson, arkitekt FAJ</p>	<p>KT: 180948-3069</p>
<p>Hilmur Þór Björnsson, arkitekt FAJ</p>	<p>KT: 280845-3109</p>
<p>Sigurður Ólafsson, arkitekt FAJ</p>	<p>KT: 071070-5069</p>
<p>DREKAVELLIR 9 HRAUNVALLASKÚLI - 1. AFANGI LÁRÉTT DEILI BRÁÐABIRGÐAVEGGI</p>	<p>SKOÐU: 1.15.13 VINDUR: 19.10.02, 31.03.2004</p>
<p>05-01</p>	<p>A-VD-025</p>