


FELLA MÁ PENNAN OFN BURTU EF ÞURFA ÞYKIR.

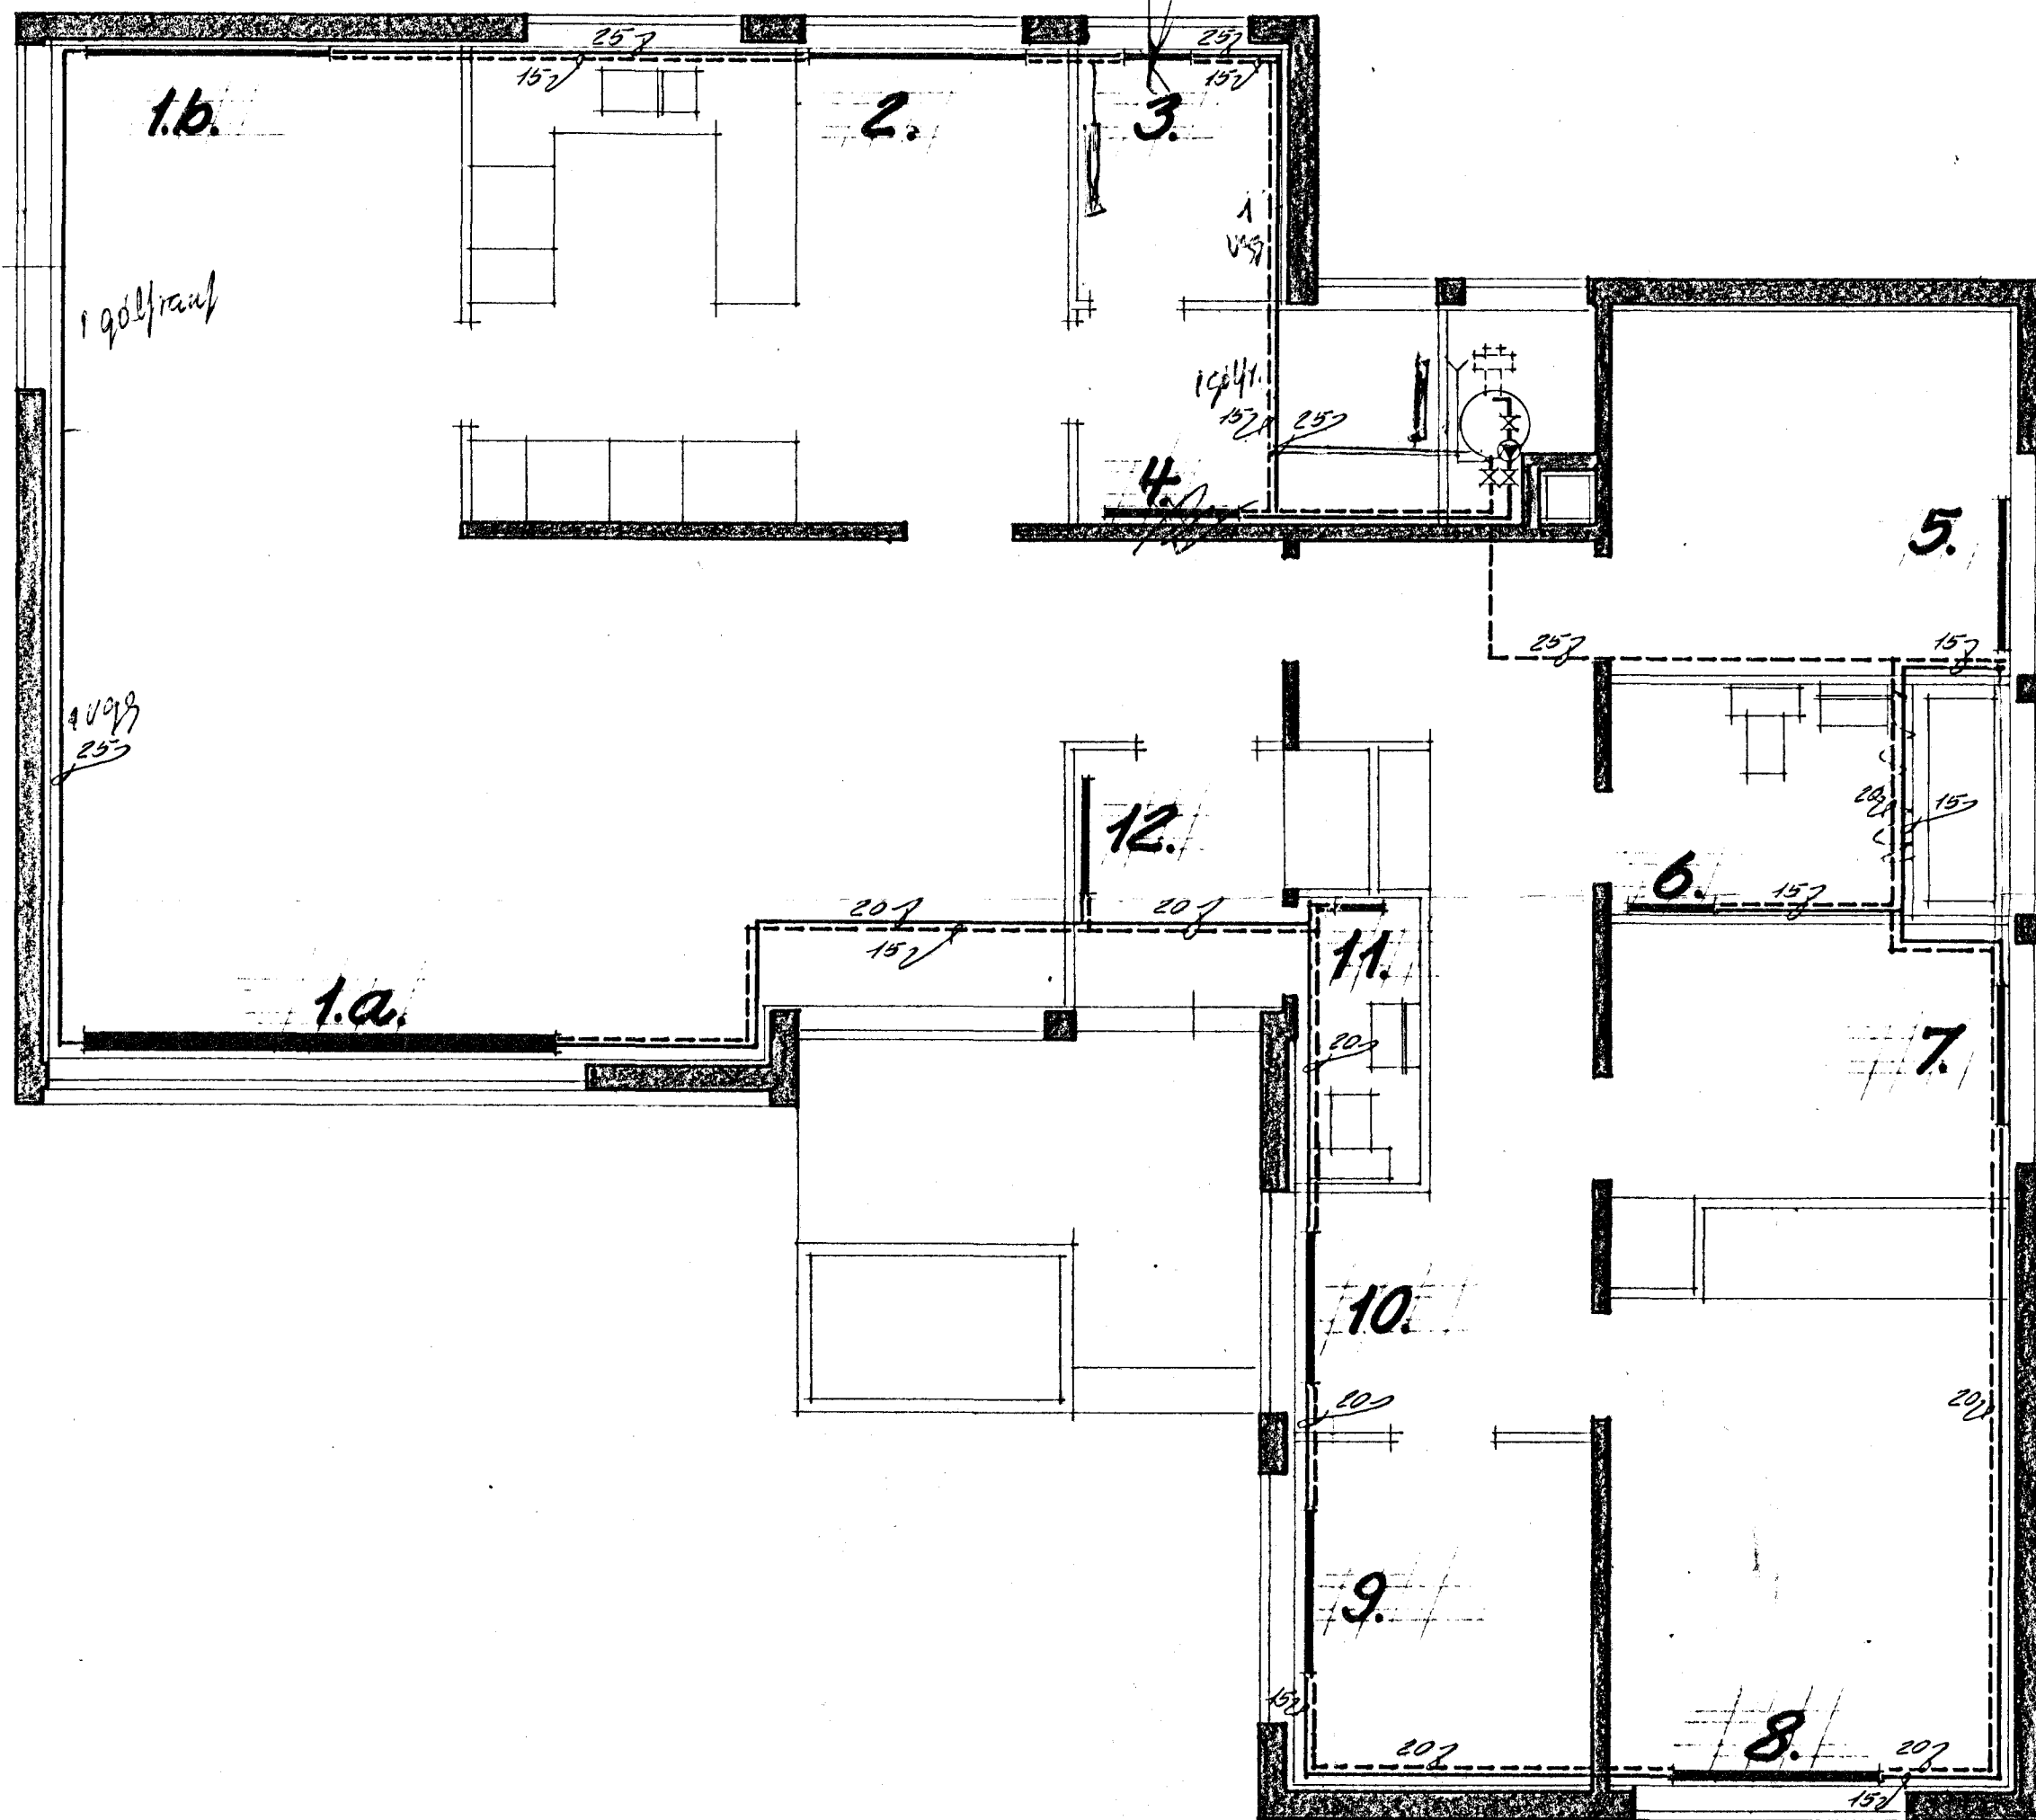

SKRÁ YFIR OFNASTÆRDIR.

NR	VARMAPÖRF. Á OFNI KCAL/T	MESTA LENGD	MESTA HÆÐ	TENGI	TILVÍSUN	AFKÖ
1. A	6000	380	25	BC-15		
1. B		250	50	BC-15		
2.	1690	140	65	CD-15		
3.	450	100	65	CD-15		
4.	800	100	100	AB-15		
5.	1258	140	65	CD-15		
6.	550	100	100	AB-15		
7.	800	140	65	CD-15		
8.	1650	180	65	CD-15		
9.	1300	160	65	CD-15		
10.	1250	140	65	CD-15		
11.	200	70	100	AB-15		
12.	680	100	100	AB-15		

BLÖM. 5

HÚSNÆÐISMÁLASTOFNUN EÍKISINS

HITALÖGN GRUNNM.	EINBYLISH.
BLAÐ 1	VERK NR.
	<b>78</b>
	MELKY 15
	MARZ 1960.

Sigurður P. Kristjánsson