



**1** ÚTLIT VESTUR  
 mkv. 1:200

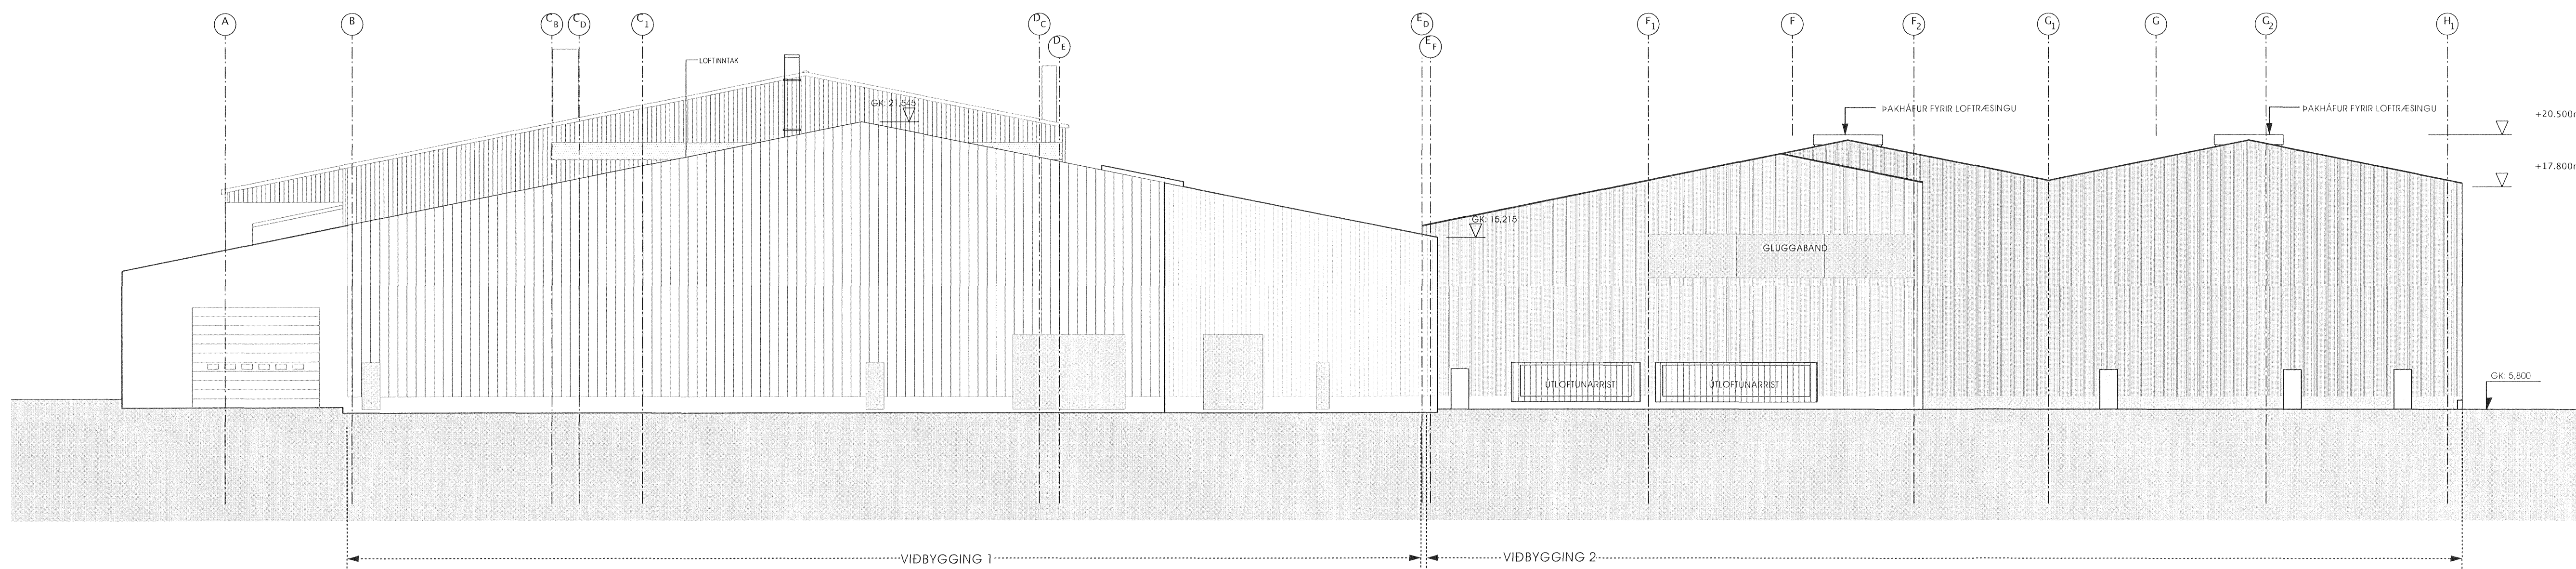

**2** ÚTLIT AUSTUR / SNID Í GEGNUM BYGGINGU 1  
 mkv. 1:200

25/3/2011  
 MANNVIT  
 VERKFRÉDISTOFA  
 Kt. 430572-0169  
*[Signature]*

**ATH:**  
 HK= HÆÐAKÓTAR Á HÆSTU PUNKTUM  
 VIÐKOMANDI MANNVIRKIS  
 Í HÆÐARKERFI HAFNARFJARÐAR

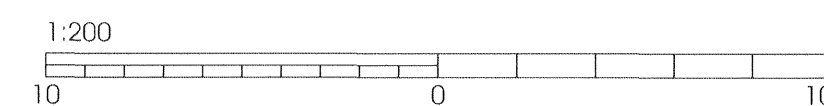

25.03.2011  
 [Circular stamp]

Skýringar:  
 Legend:

*[Handwritten notes and signatures]*

Útg nr / Rev no	Lýsing / Description	Dagsetning / Date	Han / Tkn / Des / Drw	Yfir / Ckd / SK	Nokk heim / Suppl Rel / ISAL Rel	Nokk heim / Suppl Rel / ISAL Rel	Stærð / Format / A1	Mkv. / Scale / 1:200
A	STÆKKUN Á STEYPUKÁLA HLUTA 1A	18.02.2011	BBJ	SK				

**HRV**  
 ENGINEERING

**GLÁMA-KÍM**

Dagsetning / Date: 15.06.2010  
 Hannað / Designed: SK  
 Verktaki / Supplier: GLÁMA-KÍM  
 Teikn nr / Verktaka / Supplaf / Draw no.: A01.08  
 Sampyltíðning / Approved

STÆKKUN STEYPUKÁLANS 2010  
 ÚTLIT AUSTUR OG VESTUR

ADALUPPRÁTTUR  
 Architectural Building Application

Rio Tinto Alcan

Flokkur nr.: Blað nr.: Næsta bl. nr.:  
 Kostn.nr.-Ccnr. / Búrn.-Eq.no  
 AKS  
 Teikn.nr. ISAL / Draw.no. of ISAL / Breyt./Rev.  
 ISAL Alcan Iceland Ltd  
 Steyruvirk  
 IS-222 Hafnarfjarður  
 Ísland  
 ISAL Sampyltíðning, dags / ISAL Checked, date  
 ISAL Sampyltíðning, dags / ISAL Approval, date