


Sambýkkt þann
06 APR 2011
Byggingarstjórnir
Eldingur

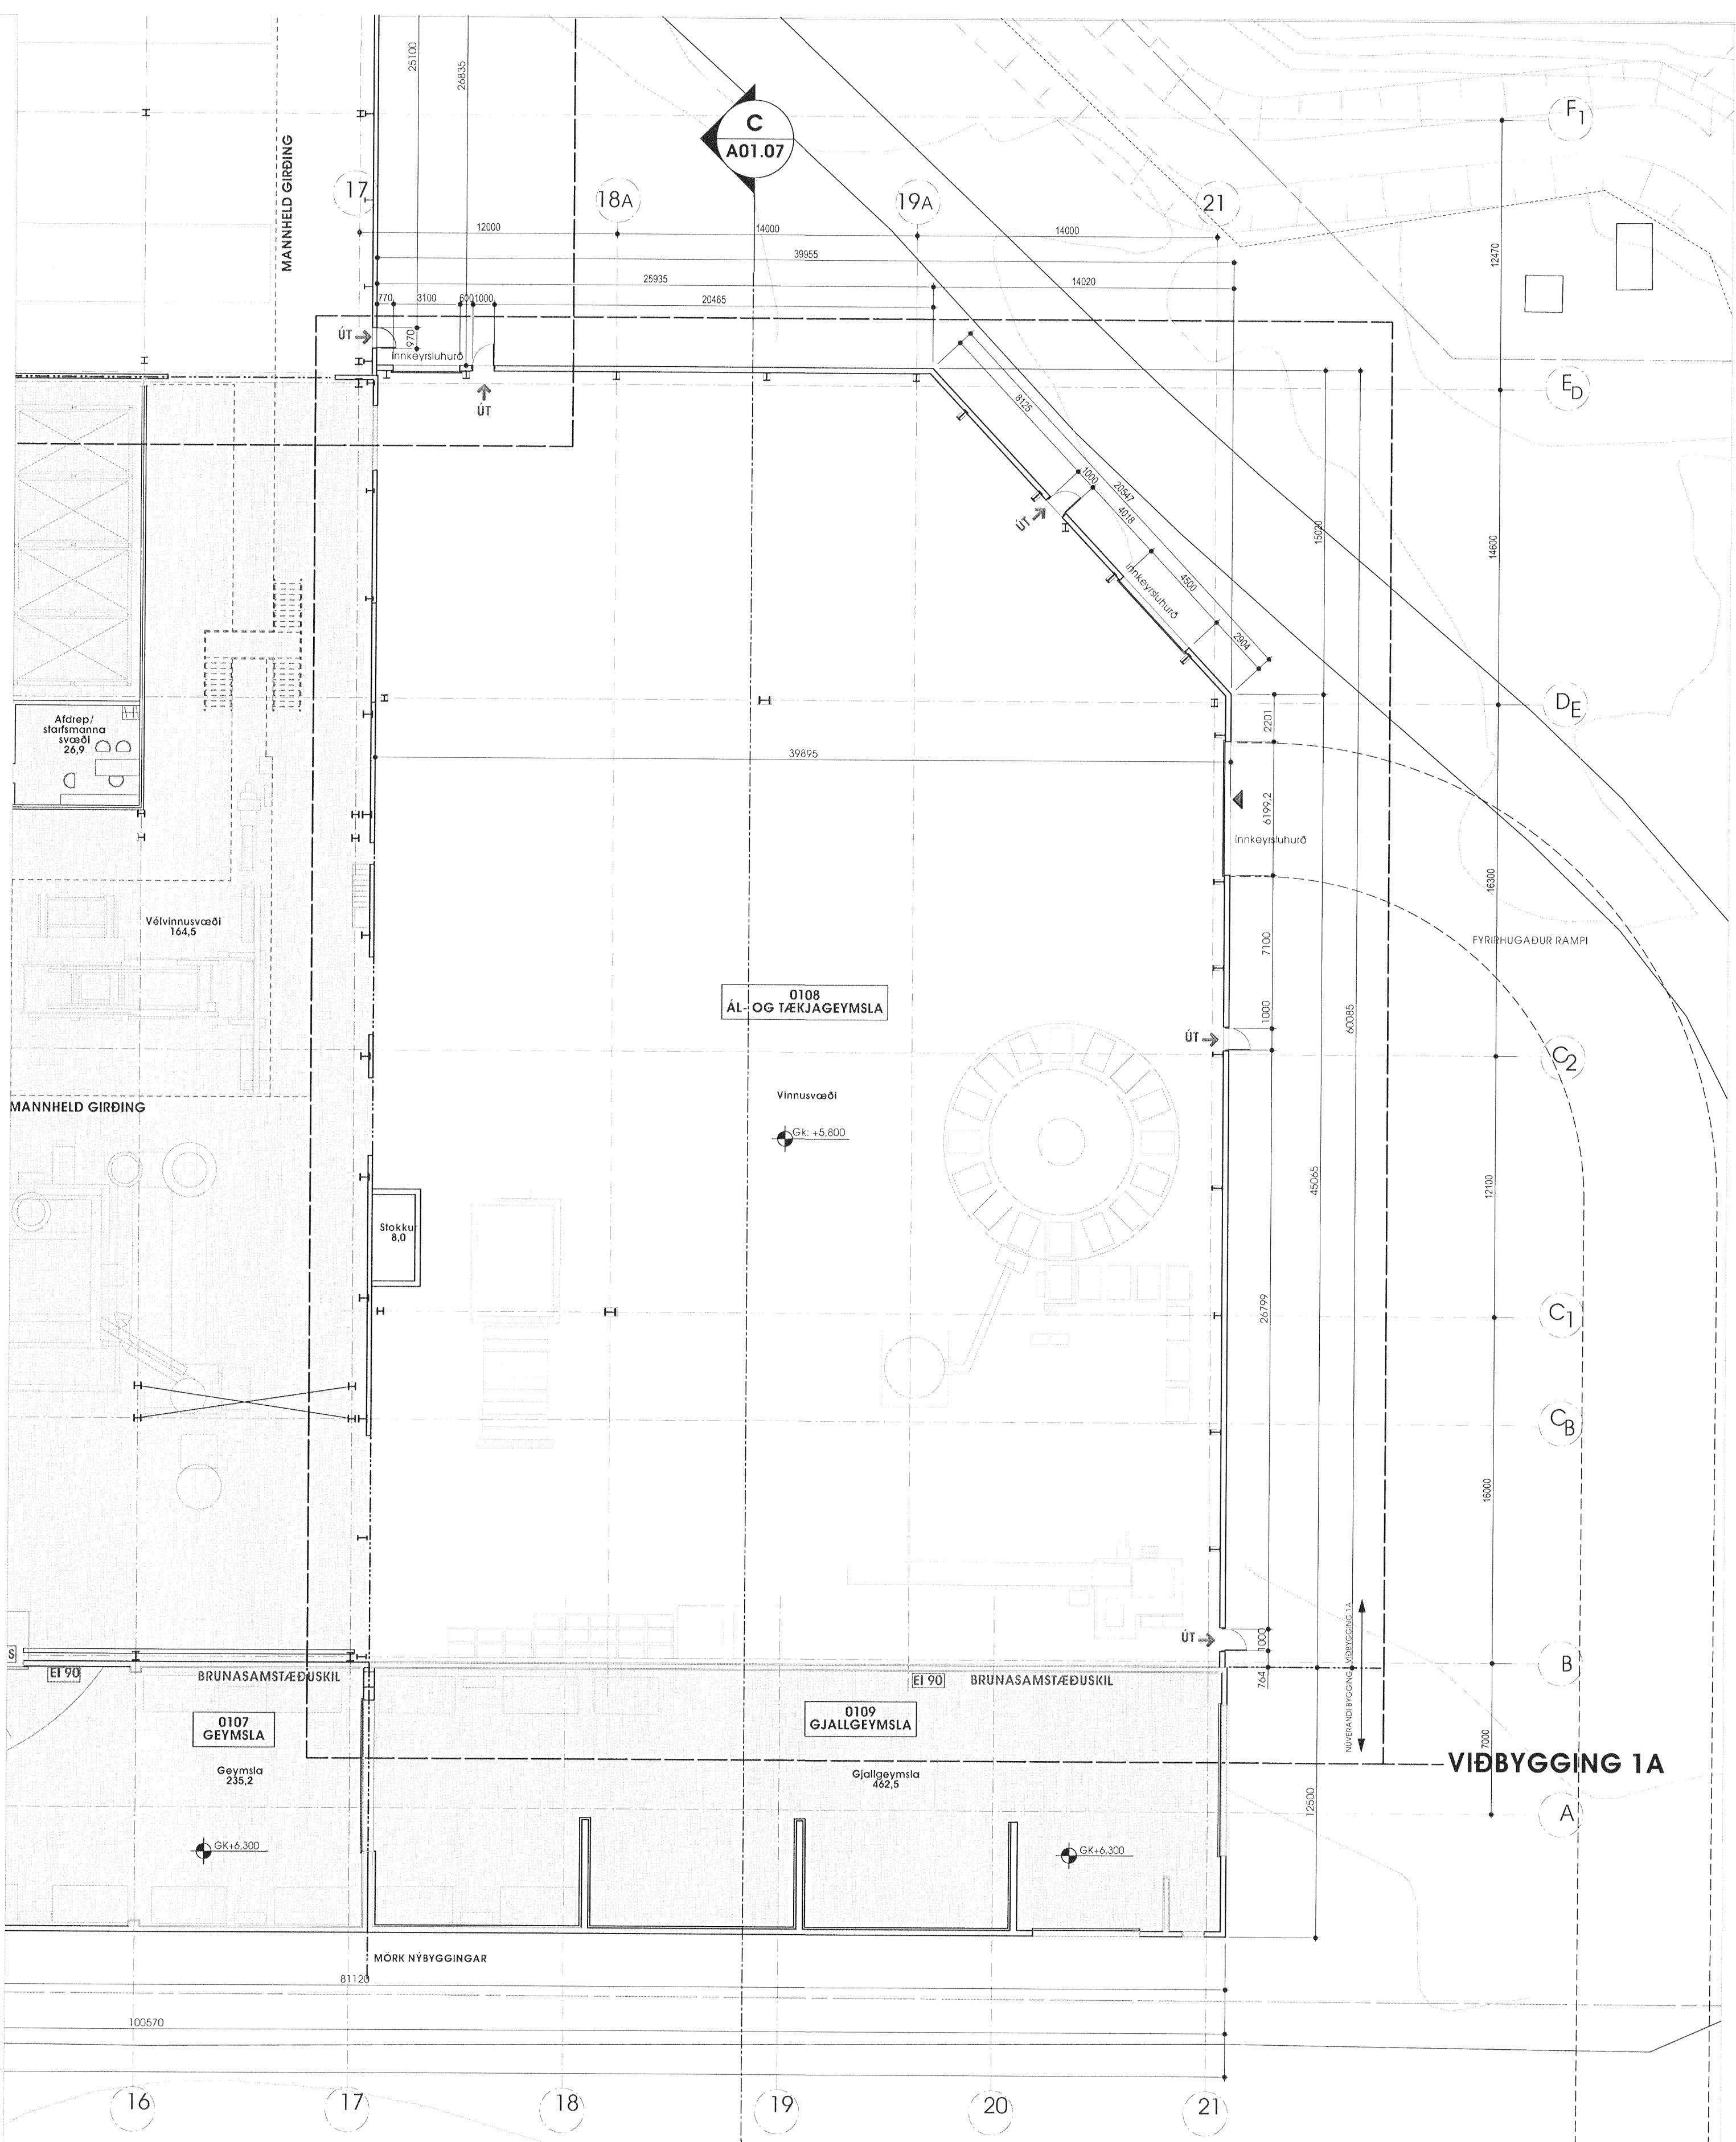

1 GRUNNMYND VIÐBYGGING 1A
m.kv. 1:200

25/3/2011
MANNVIT
VENKFRÁDÍGGA
Kt. 430572-0169
25.03.2011
ISAL
ALCAN ICELAND LTD
STRAMMÍK
IS-222 HÍLARFJÓRÐUR
ÍSLAND
25/3/2011
HJÓLBRIGISTEYRILIT
HAFNARÁRÁÐGAR-
OG RÖKVAOCASVZ DÍIS
Gæðing 7 - 210 Gæðubú

Skýringar:
Legend:

GLÁMA-KÍM
Aristóteles
Björninn
Sigrún Haldrónsson

This drawing is the property of the Rio Tinto Alcan Iceland Ltd. and handed out for personal use only. It may neither be copied nor made available to others without permission of Rio Tinto Alcan Iceland Ltd. The receiver is liable for any misuse.

HRV
ENGINEERING

GLÁMA-KÍM

Útg nr / Rev no	A	STÆKKUN Á STEYPUSKÁLA HLUTA 1A	Lýsing / Description	18.02.2011	BBJ	SK												
Dagsetning / Date					Han / Tkn / Des / Draw	Yfir / Ctd	Notk heim / Suppl Rel	Notk heim / ISAL Rel	Stærð / Format	A1	Mkv. / Scale	1:200						

Dagsetning / Date	15.06.2010	Teknað / Drawn	UDM/BBJ
Hannað / Designed	SK	Yfir / Ctd	SK
Vertaki / Supplier	GLÁMA-KÍM	Tekn.nr.verfsaka / Supplier	drw.no.
Sambýkt / Approved	A01.04		
Hluti af / Part of:			

STÆKKUN STEYPUSKÁLANS 2010 GRUNNMYND - VIÐBYGGING 1A			Flokkur nr.:	Blað nr.:	Næsta bl.nr.:
			Kostn.nr.-Ccnr. / Bún.nr.-Eq.no		
Teg. teikningar / Dwg. type:			AKS		
AÐALUPPDRÁTTUR Architectural Building Application			Teikn.nr. ISAL / Draw.no. of ISAL		
Breyt. / Rev.			Breyt. / Rev.		
Rio Tinto Alcan			ISAL Yfirfærð og skráð, dags / ISAL Checked, date		
			ISAL Sambýkt, dags / ISAL Approval, date		