



1 ÚTLIT NORÐUR - hluti 1
 mkv. 1:200

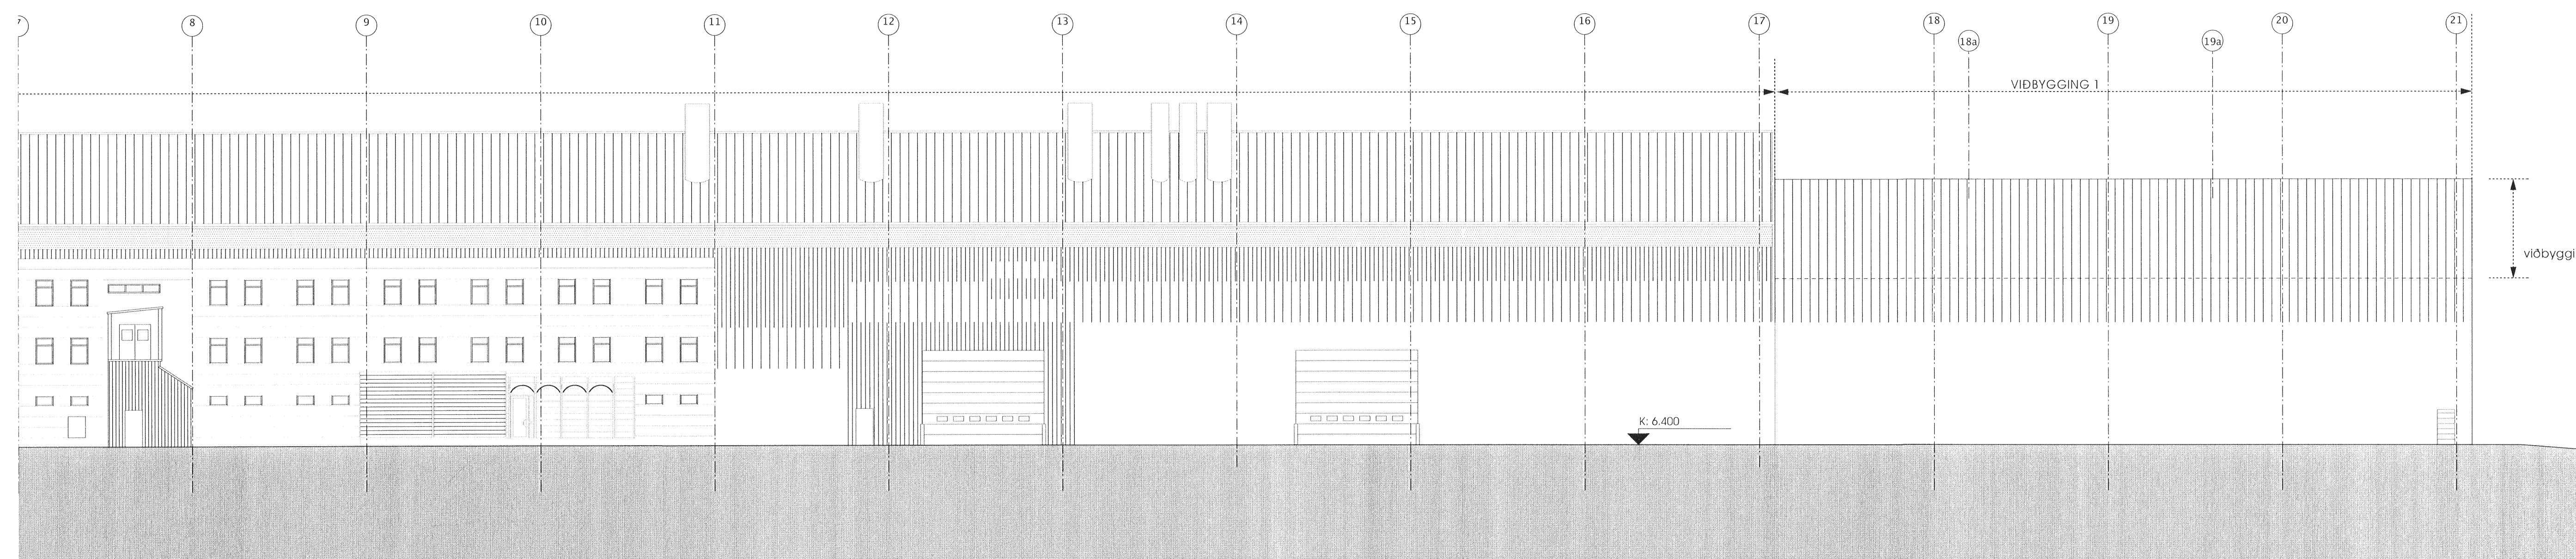

2 ÚTLIT NORÐUR - hluti 2
 mkv. 1:200

25/3/2011
 MANNVIT
 VERKFRÆÐIÐ
 Kt. 430572-0169
 Hólab

ATH:
 HK= HÆÐAKÓTAR Á HÆSTU PUNKTUM
 VIÐKOMANDI MANNVIRKIS
 Í HÆÐARKERFI HAFNARFJARÐAR

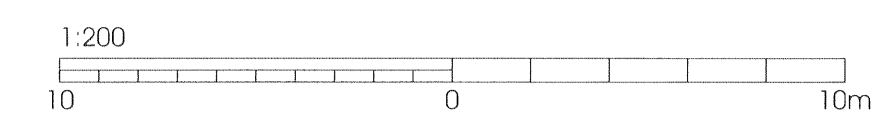

25.03.2011
 ISAL

Skýringar:
 Legend:

GLÁMA KÍM
 A. K. KJARTANSSON
 A. K. KJARTANSSON
 A. K. KJARTANSSON
 A. K. KJARTANSSON

Útg nr / Rev no	Lýsing / Description	Dagsetning / Date	Han / Tkn / Des / Drw	Yfir / Ckd	Nösk heim / Nösk Rel	Stærð / Format	Mkv. / Scale
A	STÆKKUN Á STEYPUSKÁLA HLUTA 1A	18.02.2011	BBJ	SK		A1	1:200

HRV
 ENGINEERING
 GLÁMA KÍM

Dagsetning / Date: 15.06.2010
 Teknað / Drawn: UDM/BBJ
 Hannað / Designed: SK
 Verktaki / Supplier: GLÁMA KÍM
 Tækn.nr.verktaka / Supplier drw.no: A01.10
 Sambýkt / Approved

STÆKKUN STEYPUSKÁLANS 2010
 ÚTLIT SUÐUR
 ADALUPPRÁTTUR
 Architectural Building Application
 Rio Tinto Alcan
 ISAL Yfirfarið og skráð, dags / ISAL Checked, date
 ISAL Sambýkt, dags / ISAL Approval, date

This drawing is the property of the Rio Tinto Alcan Iceland Ltd. and handed out for personal use only. It may neither be copied nor made available to others without permission of Rio Tinto Alcan Iceland Ltd. The receiver is liable for any misuse.