


Hönnuður:  
ARI, HAS  
Yfirfarð:  
Samþykkt: Davíð Sólveigsson kt: 100356-3339


Breytingar:  
.....  
.....  
.....  
.....  
.....  
.....  
.....

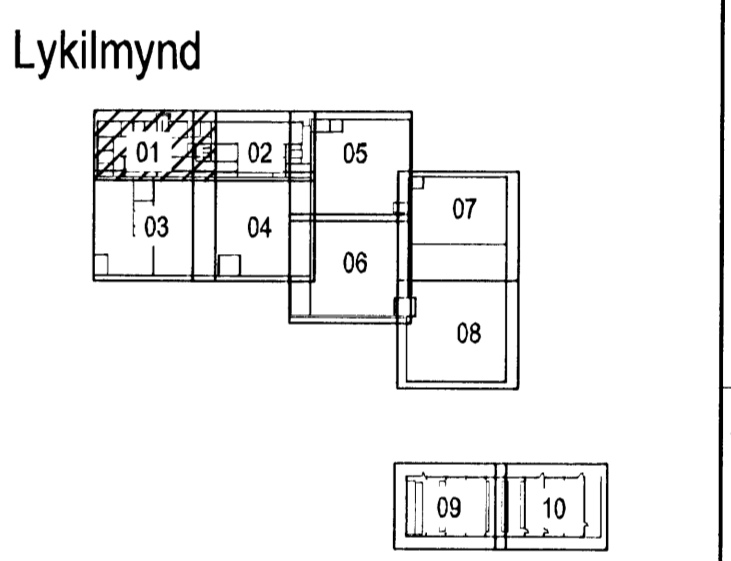

Adalhönnuður:  
ASK  
18. apríl 2003  
Hönnuður: Hósti M. Hauðsson

Héðinn  
Gjáhella 4  
221 Hafnarfjörður

Tölvu-, síma og loftnetskerfi  
1. hæð  
Mkv: 1:50

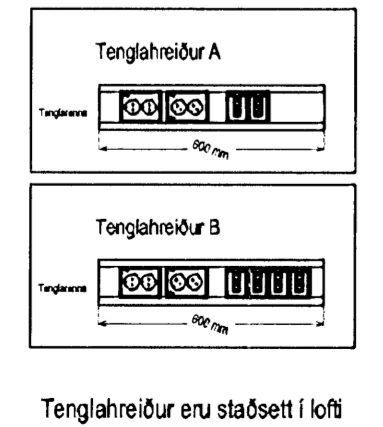

**RTS**  
VERKFRÆÐISTOFA  
Grensásvegur 3  
108 Reykjavík  
Sími 520 9900  
Fax 520 9901  
www.rts.is

Altak gæðavottun skv  
BS EN ISO 9001:2000

FS 86744

32-2166-1-  
03.04.2008  
013101  
A

