




001 SNID
MKV. 2

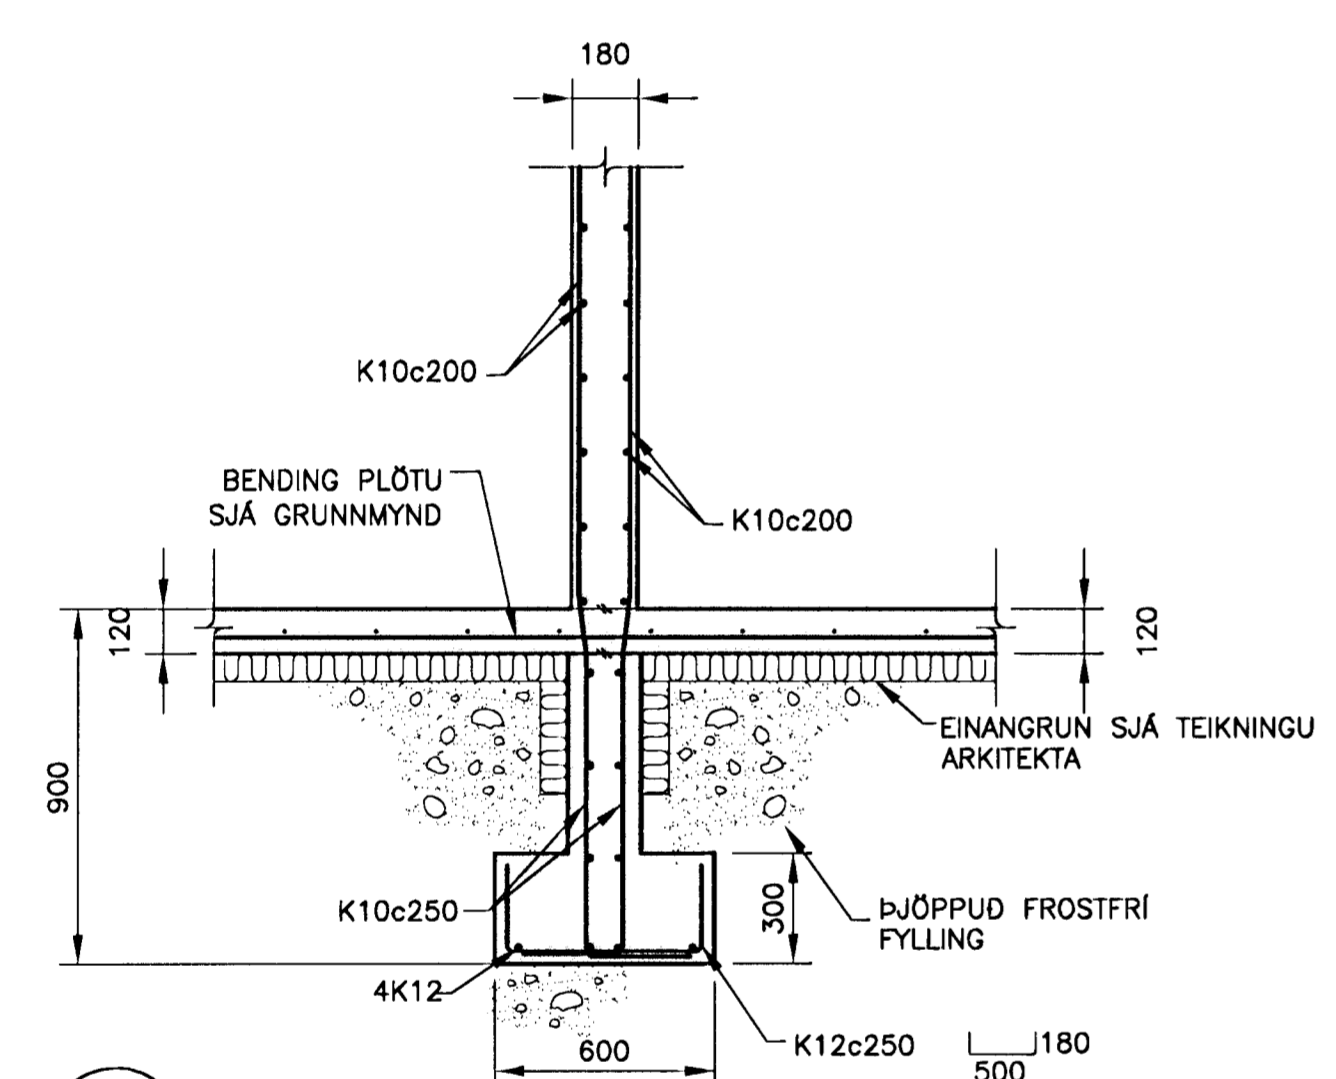

002 SNID
MKV. 2

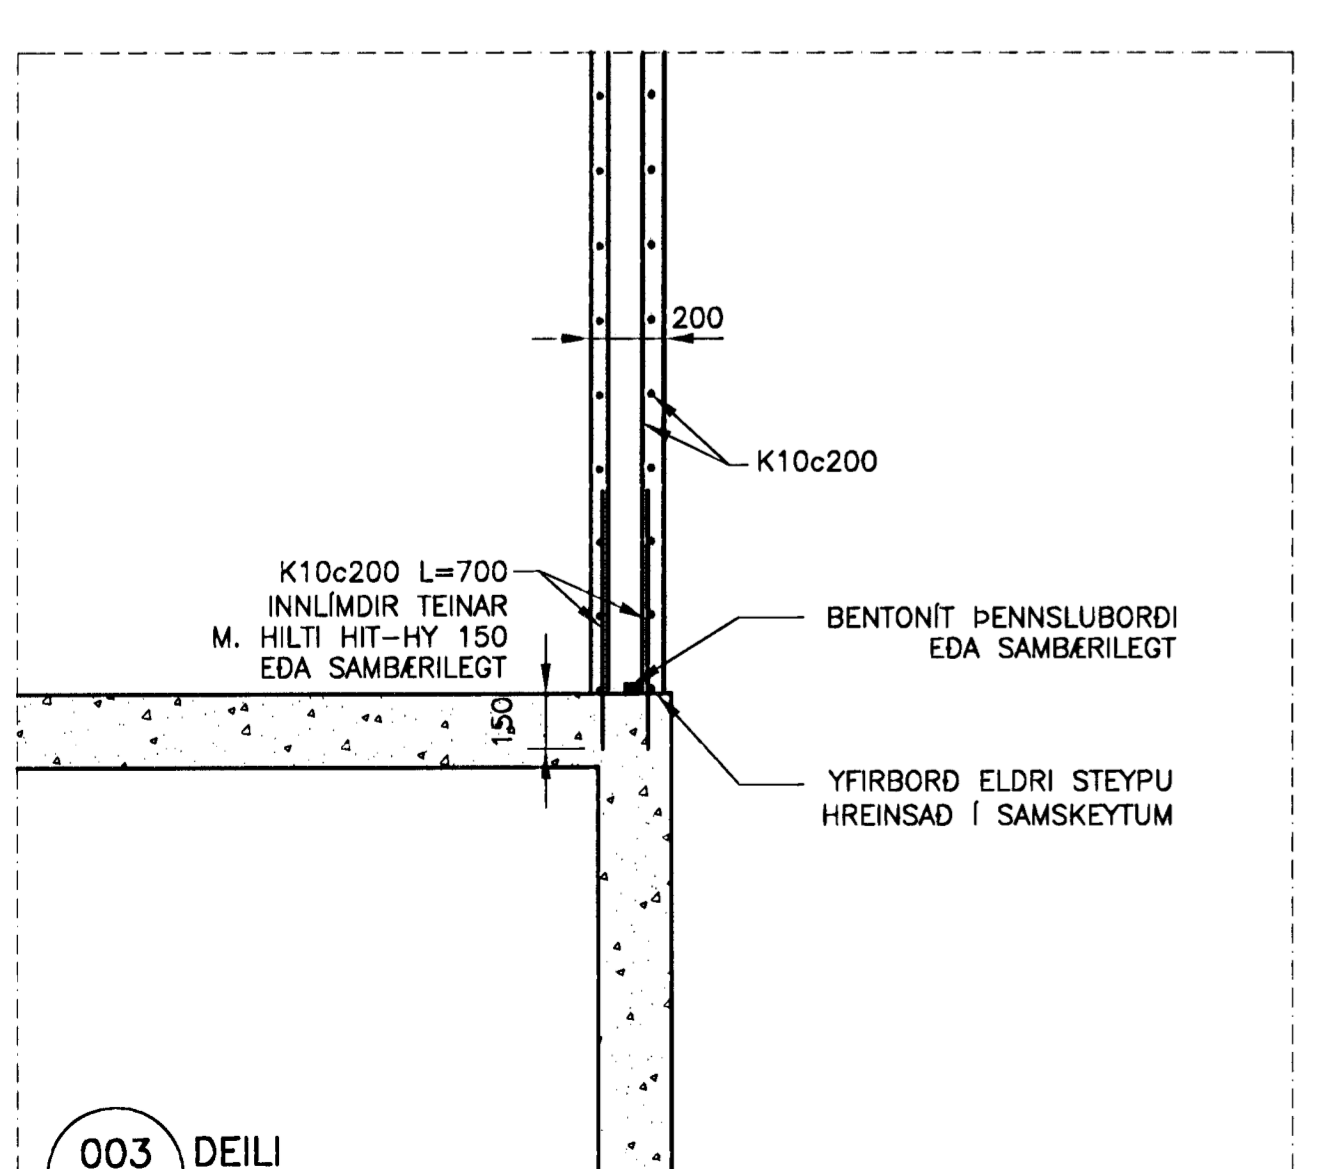

003 DEILI
MKV. 2


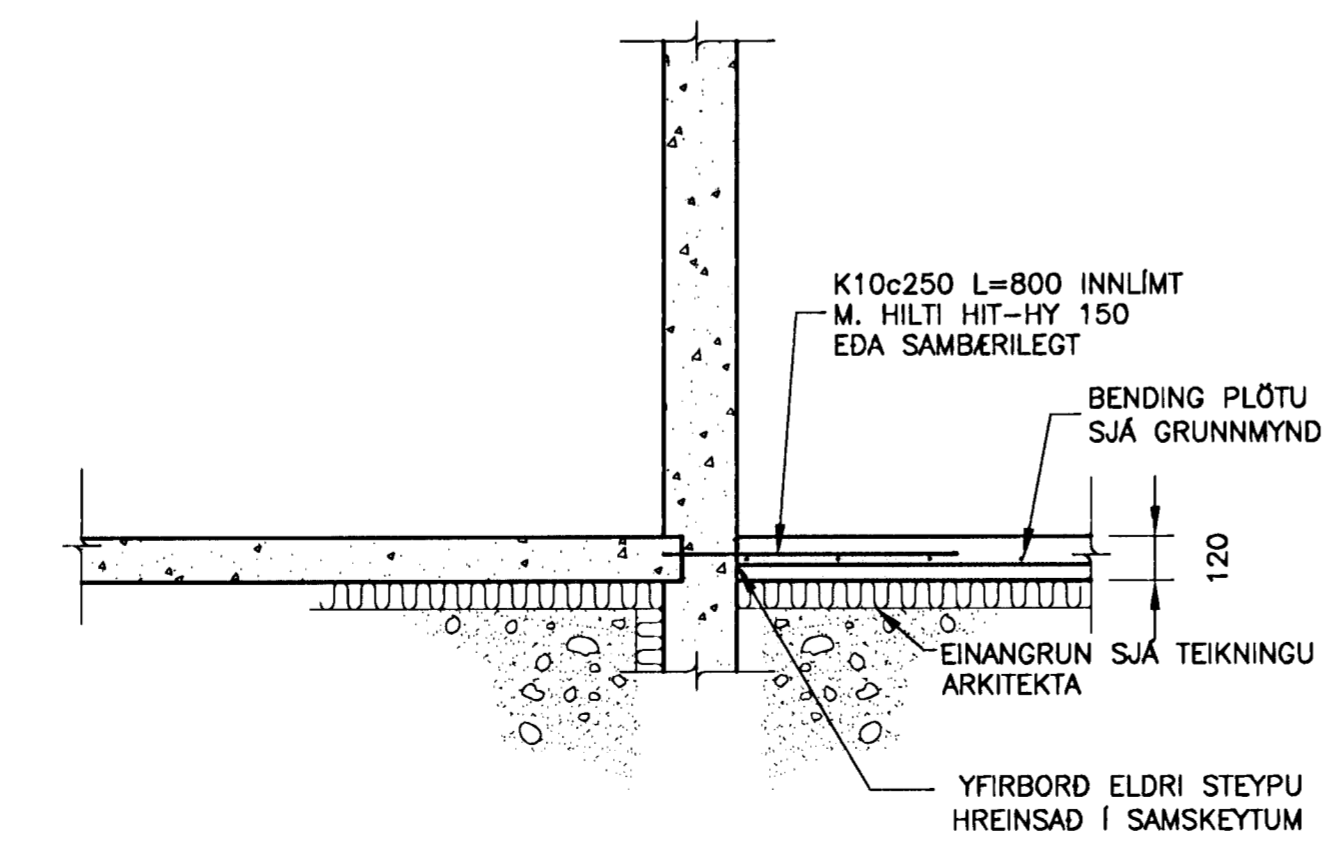


011 SNID
MKV. 2

GRUNNMYND, UNDIRSTÖÐUR
MKV. 1

Sambýkkt þann
26 JUNI 2008
Byggingarfulltrúnni í Hafnarf. F.h. Hrólfur S. Gunnlaugsson

ÚTGAFUFERILL			
NÚMÉR:	DAGS:	SKYRINGAR:	HANNAÐ:
B1	13.06.2008	BYGGINGARTEIKNING	SBSB/DM
DAGS. UNDIRSKRIFTAR:		NAFN OG KT. SAMRÆMINGARHÖNNUNÐAR:	
UNDIRSKRIFT SAMRÆMINGARHÖNNUNÐAR:			

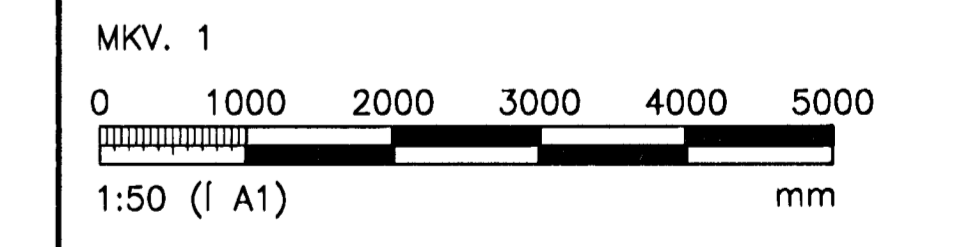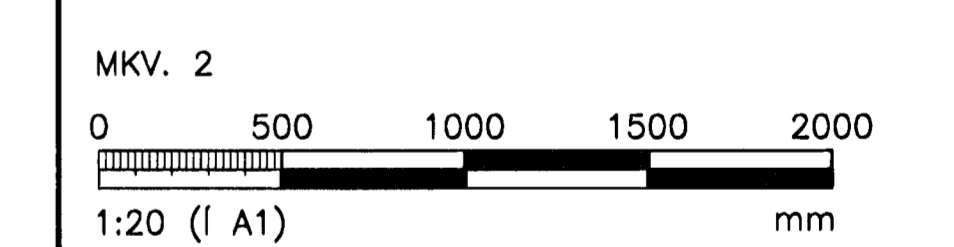

ÖLL AFNOT OG AFTRITUN TEIKNINGAR, AD HLUTA EDA HEILD, ER HÁÐ SKRIFLEGU LEYTI HÖFUNDAR.

HEITI VERKS:
BREIDVANGUR 46
HAFNARFJÖRÐUR

HEITI TEIKNINGAR:
BURÐARVIRKI:
SÖKKLAR OG GRUNNPLATA
GRUNNMYND OG SÉRMYNDIR

MELT:	TEIKNAR:	GETUSLUNUMÉR:	VNR:
	SBSB		
HANNAÐ:	YTRIFARID:	MKV:	NR. TEIKNINGAR:
SBSB/DM			
DAGS. UNDIRSKRIFTAR:	NAFN OG KT. HÖNNUNÐAR:		
13. júní 08	Súsanna 120173-3325		
UNDIRSKRIFT HÖNNUNÐAR:	ÚTGÁFA:		
Palina Gestad. 180975-1039	B1		