



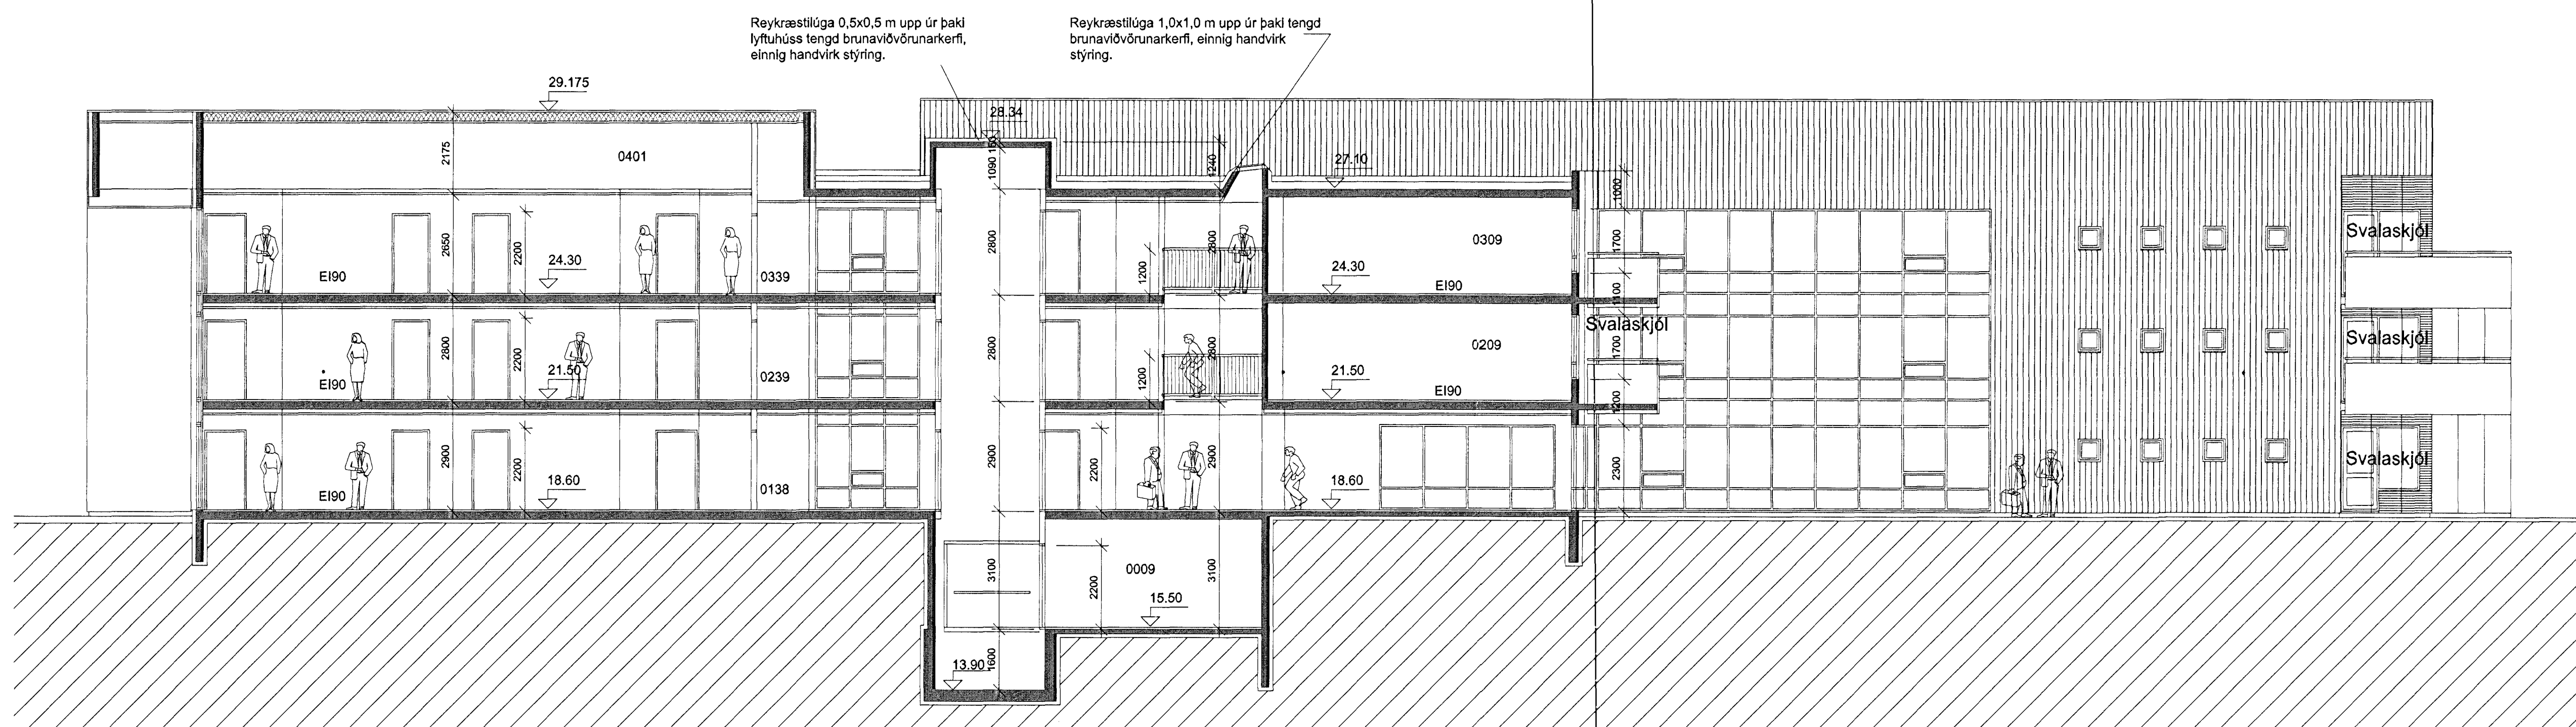

HRAUNVANGUR 1 SNID C-C 1:100

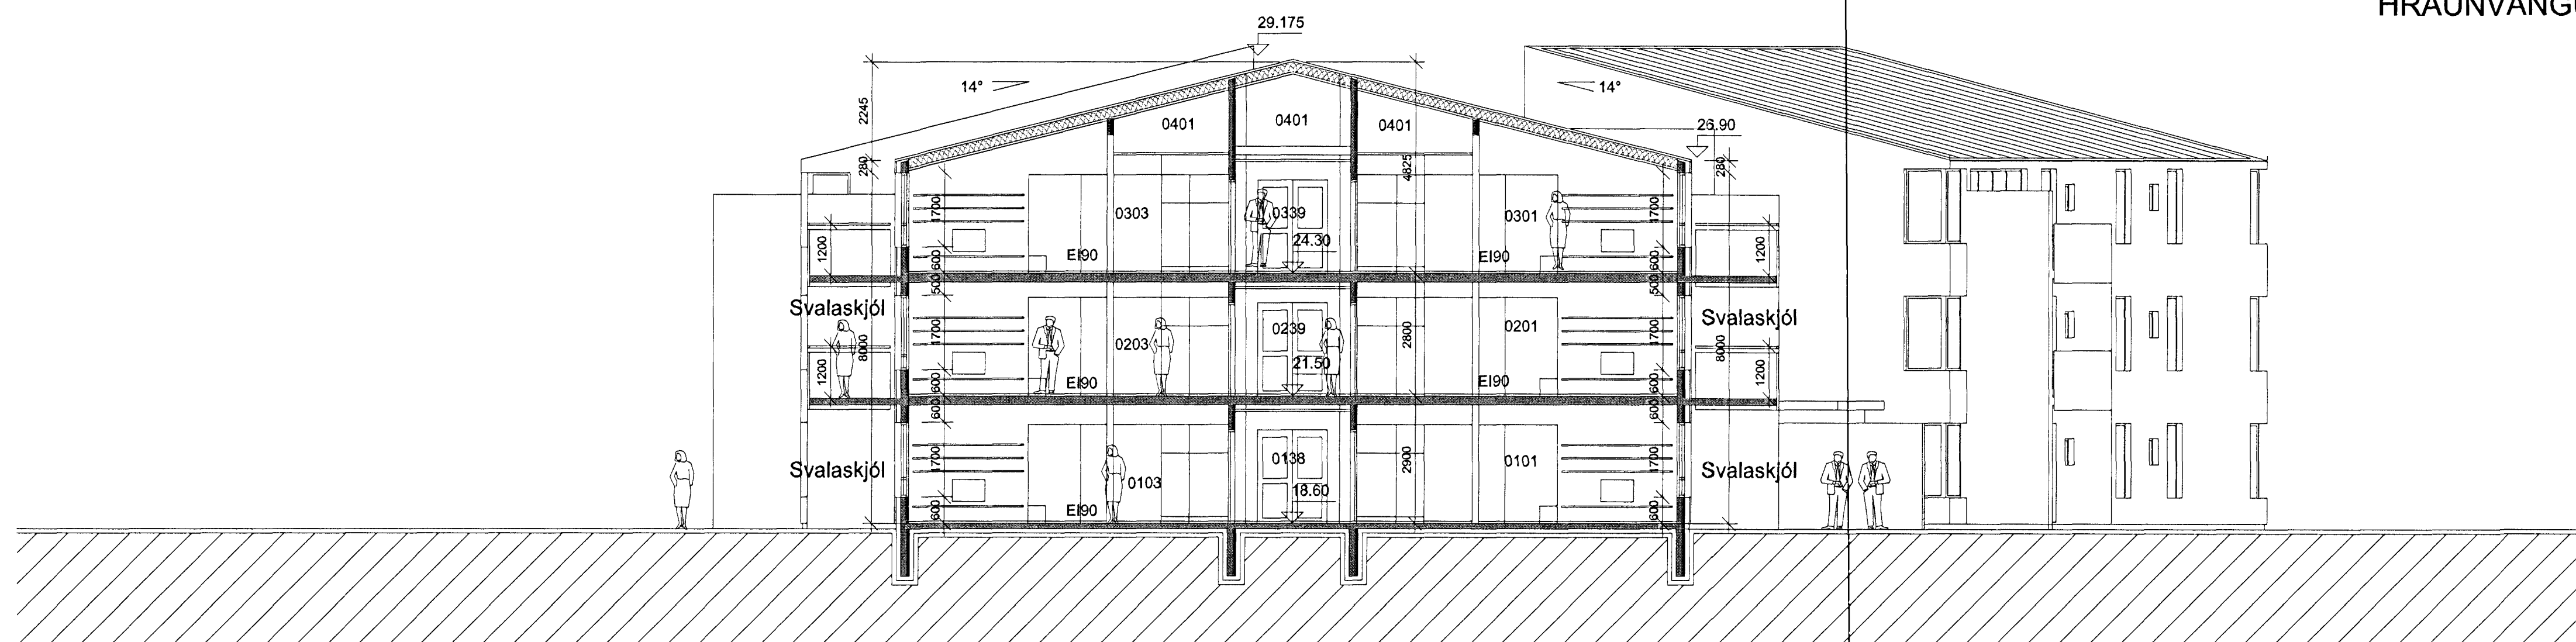

HRAUNVANGUR 1 SNID B-B 1:100



HRAUNVANGUR 1 SNID A-A 1:100

Útg. Daga Skýring Brúf:

Hrafista í Hafnarfrói
 Hraunvangur 1
 Sneiðingar, svalaskjól

Telnað af: OKF
 Yfirland af: HG
 Dagsetning: 23.05.2012
 Mælikvarði: 1:100
 Halldór Guðmundsson 140548-2439
 Freyr Frostason 170473-4369
 Ódísur KJ Friðbjarnarson 280259-3229
 Ragnar Auðunn Birgisson 220160-4499
 Sæmúel Guðmundsson 011063-4039

THG
 ARKITEKTAR

Faxa 9 108 Reykjavík, ÍS 440703 - 2590
 Sími 245 1800 Stúdíó 2 www.thg.is

05-07

Verknúmer Númer Útgáfa

