

ROOF LINER SHEETING LAYOUT

Panel = TYPE-R, Base Metal = STEEL, Thickness = 0.50mm., Color = FROST WHITE

IMPORTANT NOTES

- 1 - Roof Panels Type = TYPE-R
Thickness = 0.5 (STEEL)
Color = FROST WHITE
- 2 - Panels are to be field cut to suit openings
- 3 - Trims are provided in Zamil Steel standard lengths. Trims quantities are provided to cover the whole length of the trim using 50 mm end laps. Refer to detail TRE-010 at the roof sheeting plan. If lap length specified (50mm) is exceeded during erection then shortage in length may result. If the lap length is reduced then leakage and appearance problems may result.
Always cut any excess trim length at the end of trim line.

4 - SITE STORAGE INSTRUCTIONS





All products are dispatched from our factory in good condition. To maintain this condition, we recommend that the bundles of sheets, purlins or channels are stored 150mm clear of the ground, with a slope of 1:25, to allow for water drainage. Cover the stack with a waterproof cover, leaving the ends open to allow for air circulation.
Upon receipt, it is recommended that bundles of panels be checked. If any water is entrapped between sheets, the sheets should be carefully dried, and then re-stacked allowing for air circulation.
It is recommended that panels be installed as soon as possible after delivery. Extended site storage is not recommended.
Zamil Steel accepts no responsibility for staining of Galvanized, Zinalume or Aluminium products, or deterioration of Painted products due to incorrect site storage.

Sampykkt bann
01 DEC 2008
Byggingafultrúinn / Hafnarfirði
Eh. Hrólfur S. Gunnlaugsson

SELF DRILLING FASTENERS SCHEDULE @ WALL		
FASTENER TYPE	USAGE	FASTENER PART NUMBER
CARBON STEEL "CS"		
FIXING SCREWS	WALL SCREW (WS)	CS-5.5x25 (01-0481)
		CS-5.5x45 (01-0482)
STITCH SCREWS	WALL SCREW (WS)	CS-4.8x16 (01-0480)
FIXING SCREWS	GENERAL SCREW (GS)	CS-5.5x25 (01-0481)
		CS-5.5x32 (01-0486)

Sampykkt 30/12/08
Eh. VST hf. Hjalmar Hansson 444 1509110 1927

NO.	DATE	DESCRIPTION	DRN	CHK	DSN
3	07.06.2008	ISSUED FOR CONSTRUCTION	ASU	AVP	TMM
2	18.05.2008	RE-ISSUED FOR APPROVAL	HKS	REN	TMM
1	27.11.2007	RE-ISSUED FOR APPROVAL	HKS	REN	RMR
0	08.10.07	ISSUED FOR APPROVAL	SAK	REM	RMR

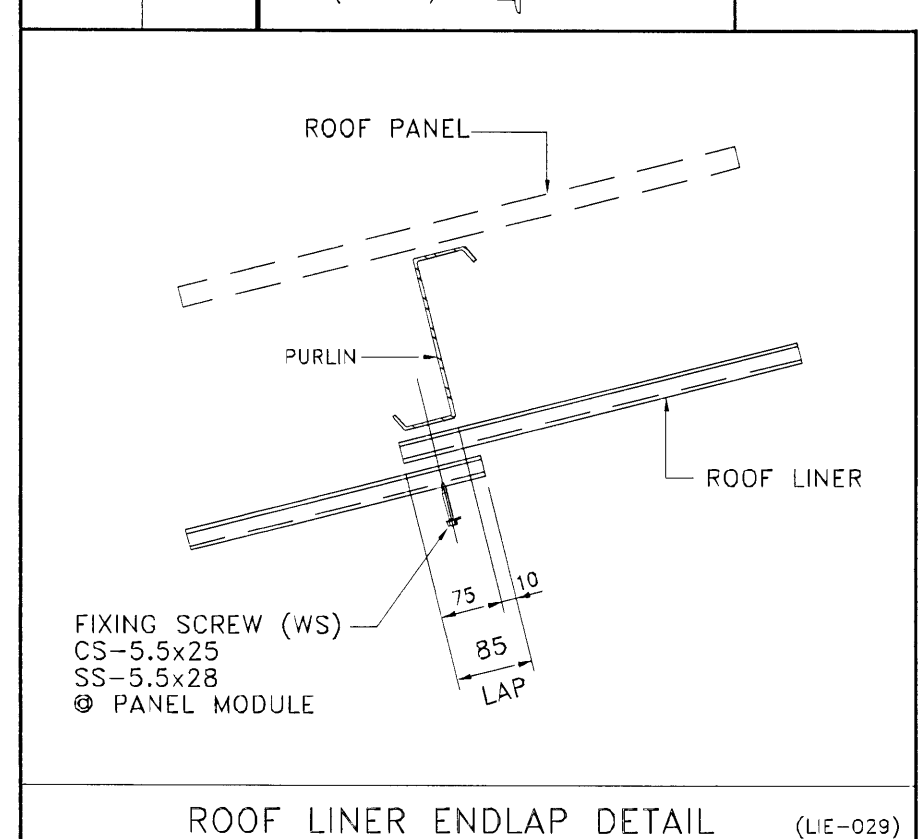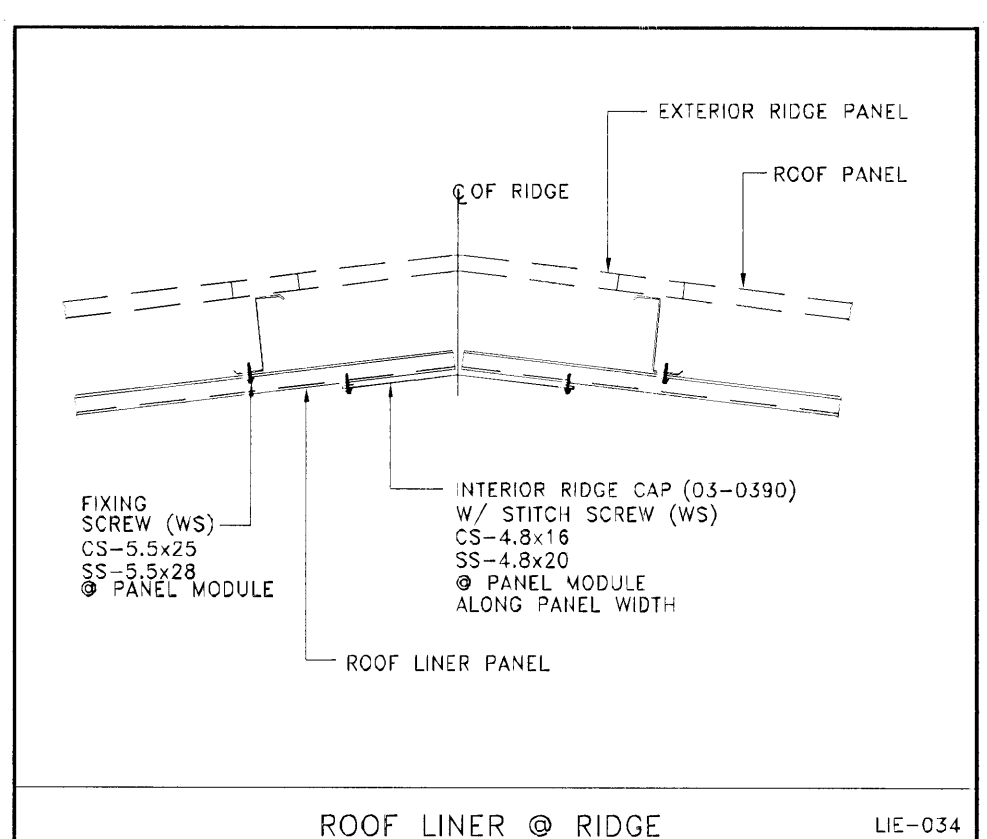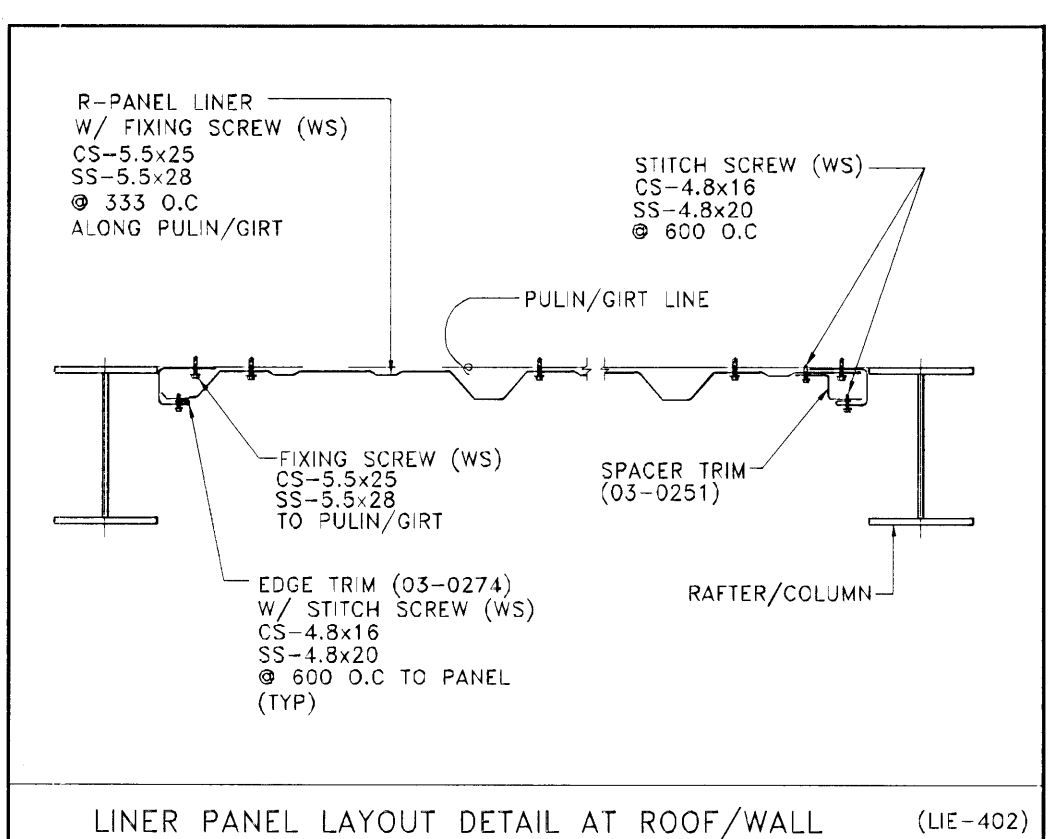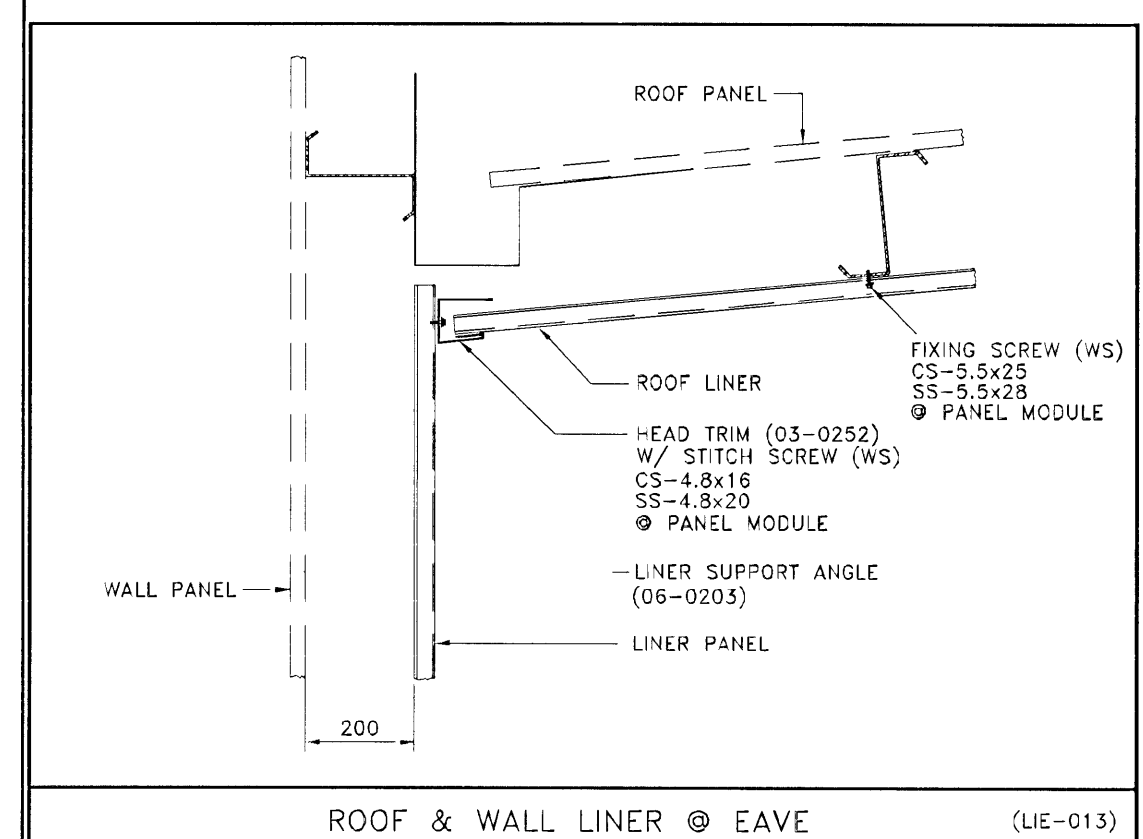

ZS JOB NO. : V7-D568	BUILDING NO.: 01
PROJECT NAME : SIBERIA HOUSE	
CUSTOMER : HEDINN	
JOBSITE LOCATION : HAFNAFIRDI, ICELAND	
DRAWING TITLE : ROOF LINER PLAN	DRAWING NO. : E04