


Úr Gildi

GÓLFHITALAGNIR
20x2.5 Pe-PEX c/c200
SJA SNID

LENGDIR GÓLFHITALAGNA
ÍBÚÐIR 06
S1 = ca 101.50m RENNLI l/m=0.3
S2 = ca 99.60m RENNLI l/m=0.3

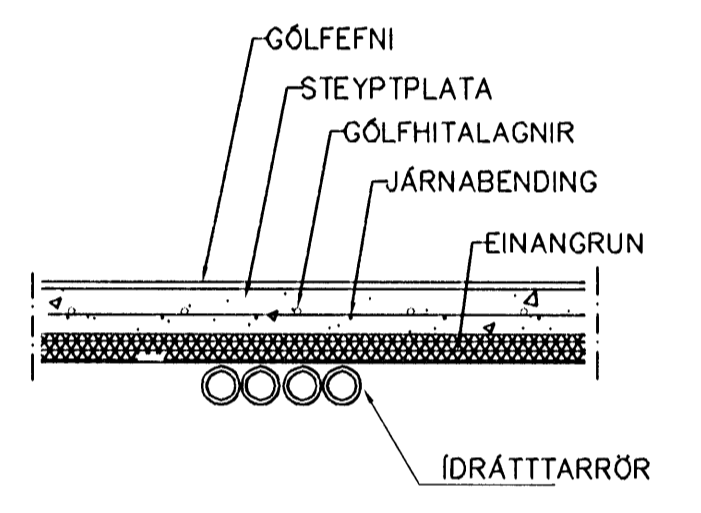

LAGNIR, SNID, 1: 20

GRUNNMYND KJALLARA 1: 50

Br.	Dags.	Eðli breytinga	Sign
BJARKAVELLIR 1B HAFNARFIRÐI GÓLFHITALAGNIR KJALLARA			
MKV. 1:50 1:20			
DAGS. JÚNÍ 2008			
VERK NR. 2809			
TEIKN. NR. 2-03			
HANNAD SIG. ÞORLEIFSS. KT. 241148-3009			
TEIKNAD G.H.			
YFIRFARIÐ			
TÆKNIPJÓNUSTA SIGURDAR ÞORLEIFSSONAR ehf STRANDGÖTU 11 220 HAFNARFIRÐI Sími 565-4255 FAX 565-2875 E-mail ts@simnet.is kt: 440693-2639			

Handwritten signature and stamp