



Sjá bílakjallara B

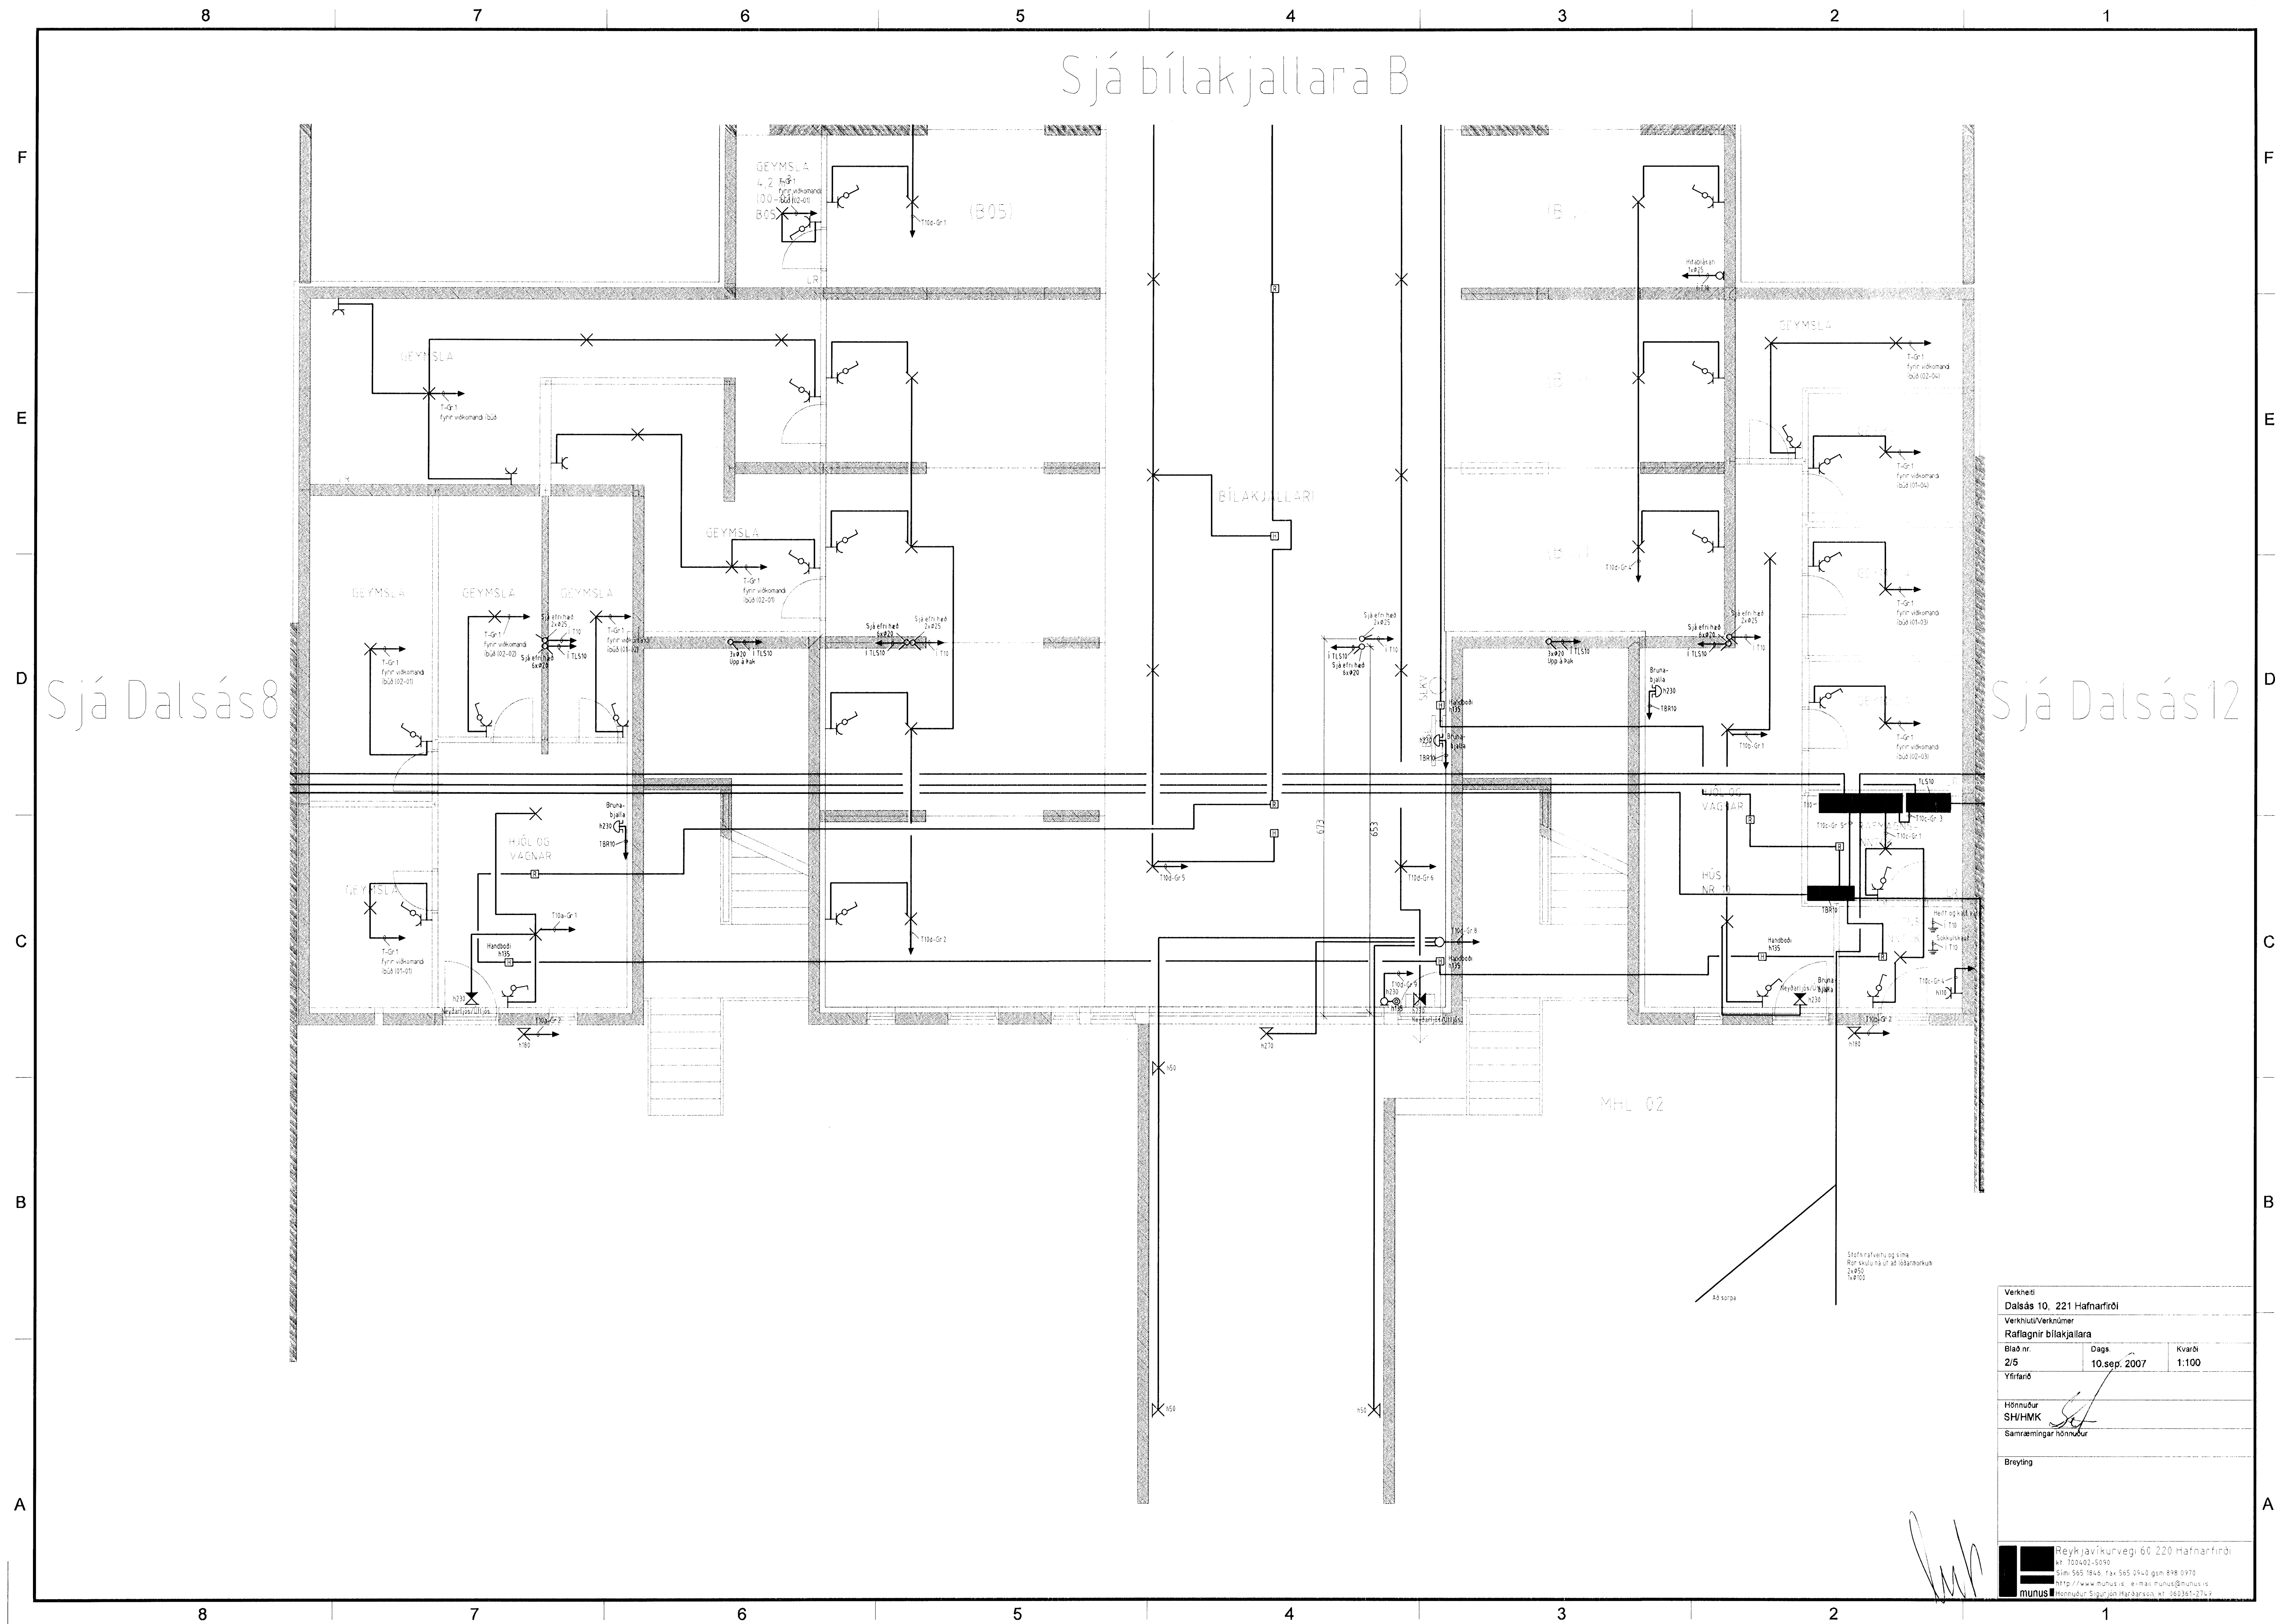

Verkefni: Dalsás 10, 221 Hafnarfirði		
Verkið/Verknumér: Rafagnir bílakjallara		
Blað nr. 2/5	Dags 10.sept. 2007	Kvarði 1:100
Yfirfarði		
Hönnuður SH/HMK		
Samræmingar hönnuður		
Breyting		


 Reykjavíkunveg 60 220 Hafnarfirði
 Sími 565 1846 Fax 565 0540 GSM 898 0970
 http://www.munus.is e-mail munus@munus.is
 Hönnuður Sigurjón Harðarson kt. 0693612747