


0106

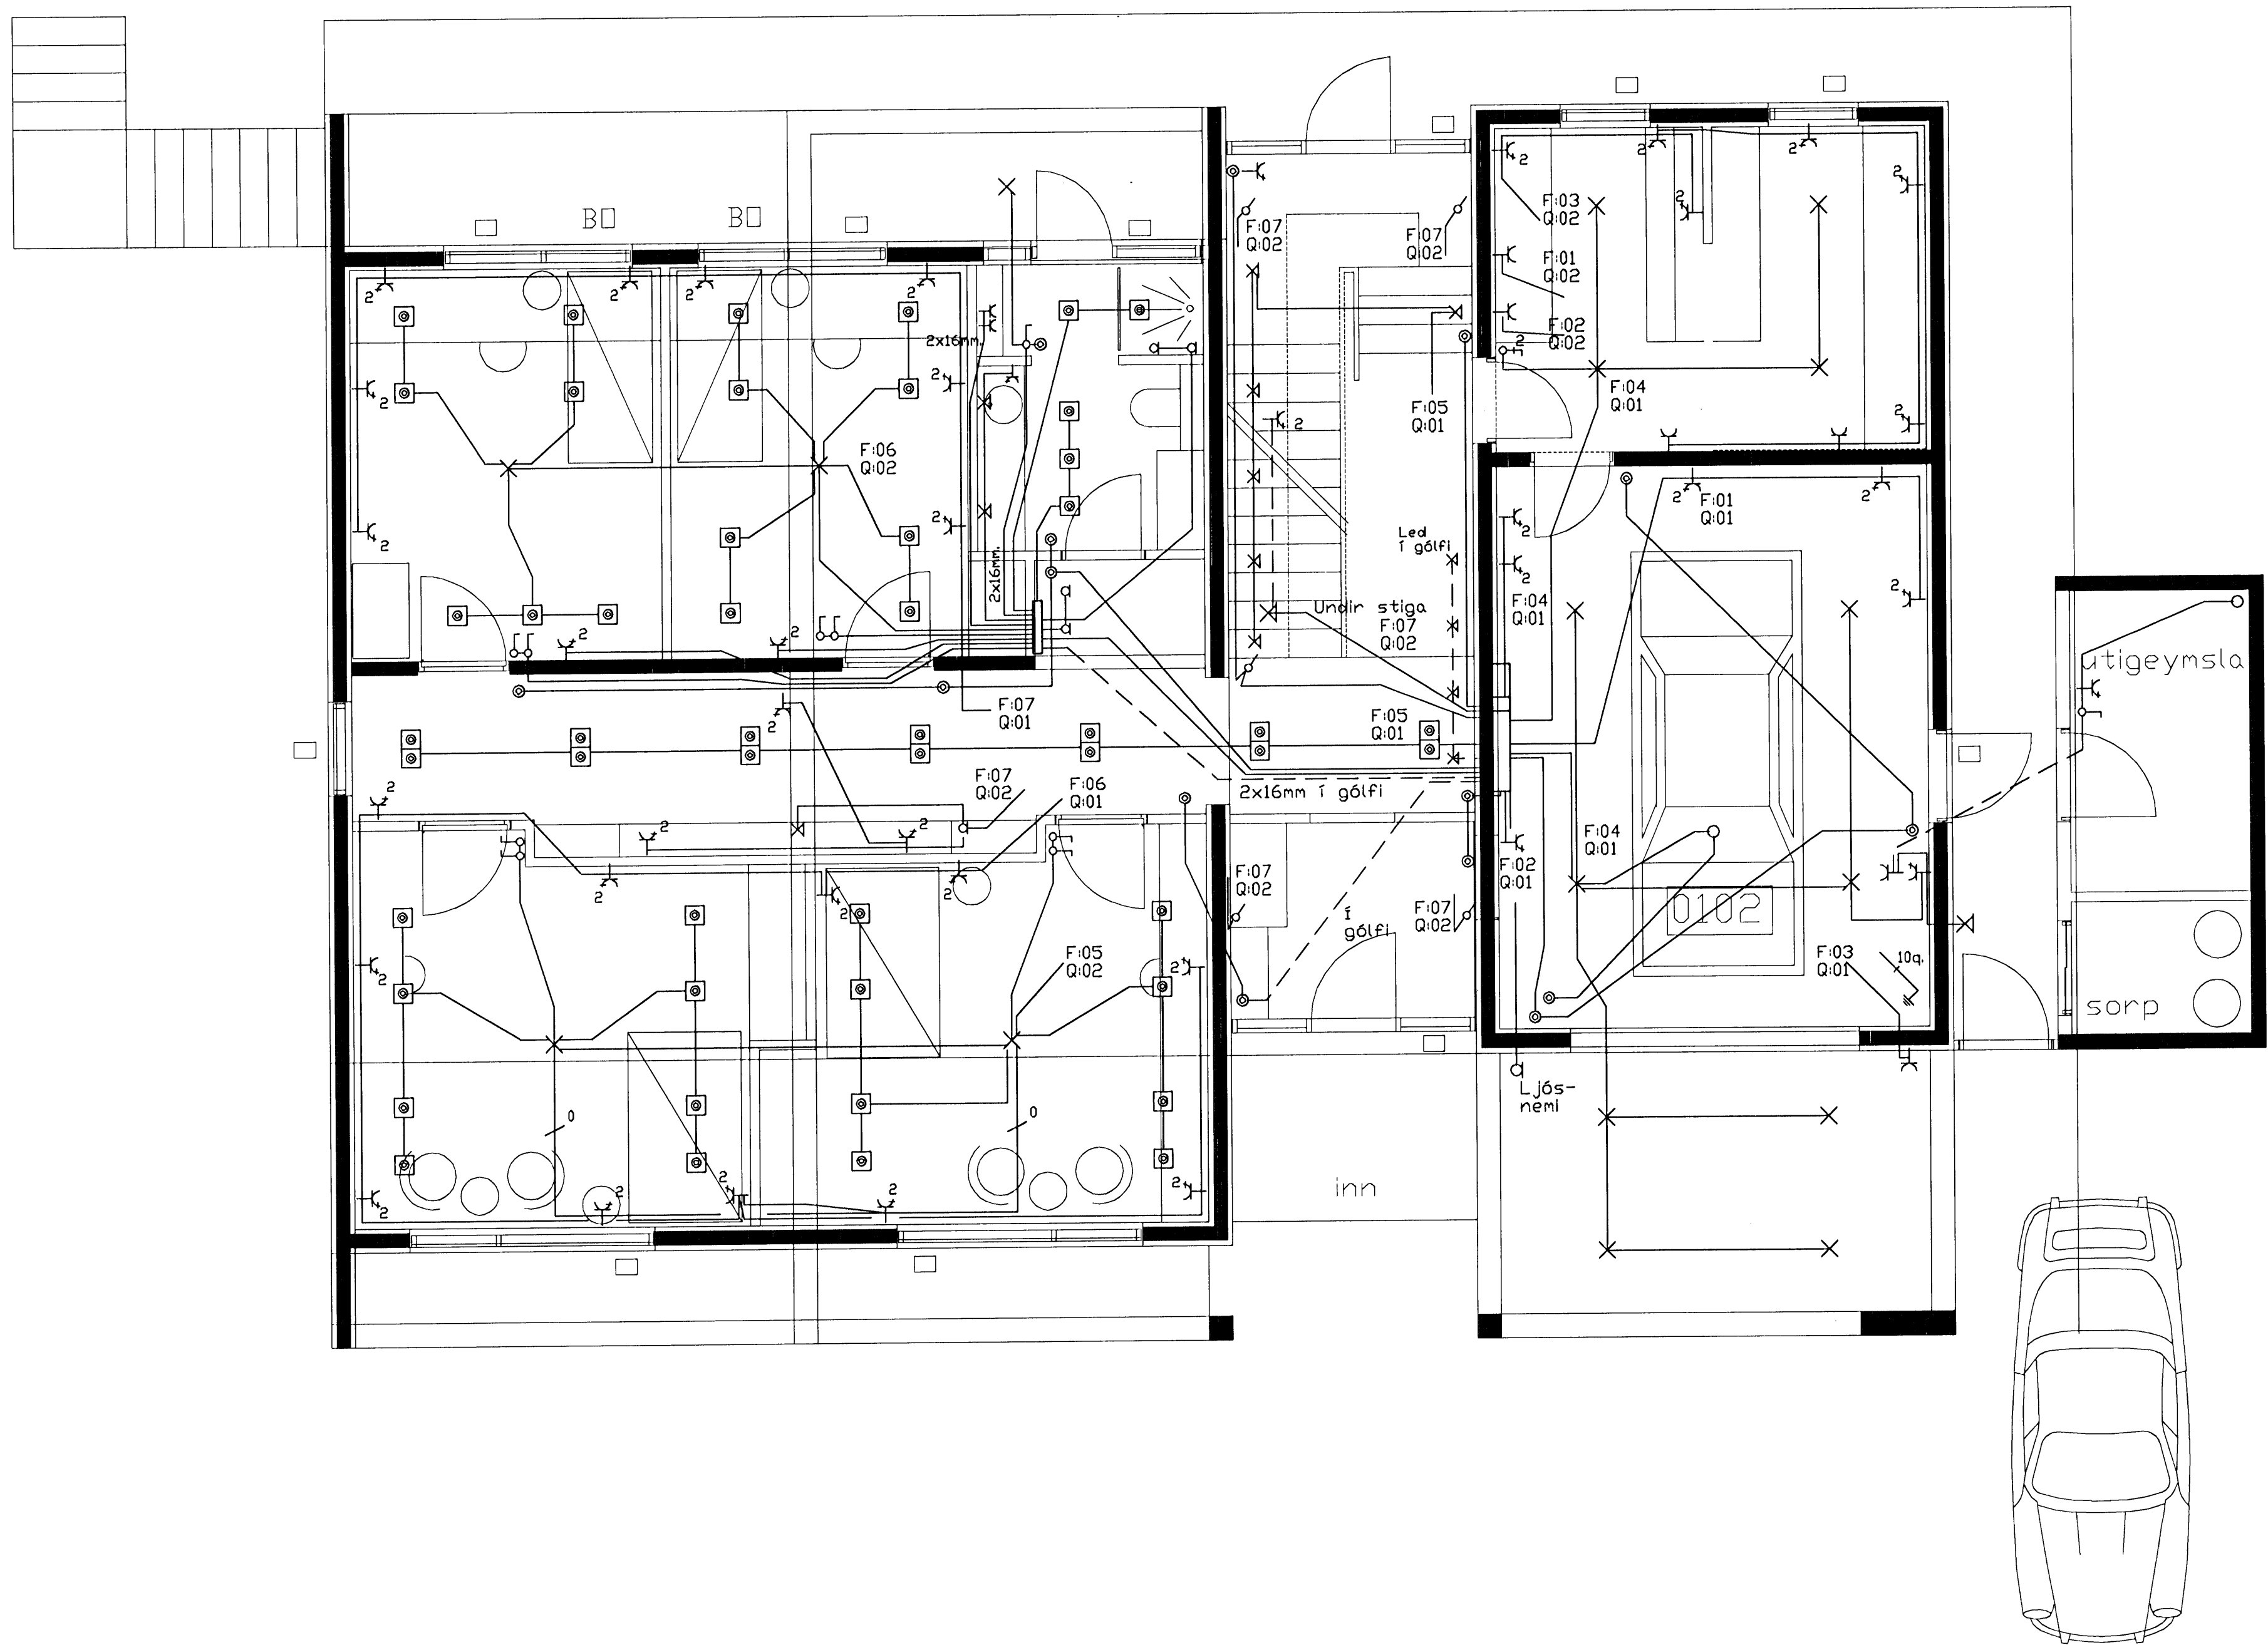

SKÝRNGAR Á BL.186\_01

GRUNNMYND 1.HÆÐ M: 1:50

*R.M.* 2003-10-29

VERKEFNI		Brekkuás 16 Hafnarfirði		VERKHLUTI		Grunnmynd Lágspenna		MKV.
H	02/07	Andrés M.		ANDRÉS MAGNÚSSON KT., 311038-3469		SÁMB.		TEIKNR
T	02/07	Andrés M.		SÍMI: 555-2253 / 898-2253		Skrifað		3
DTG.	BREYTING	DAGS.	NAFN	DAGS.	NAFN	KRÓKAMARI 78, 210 GARDABÉ		af
						VERKNR.186_03		8