


0106

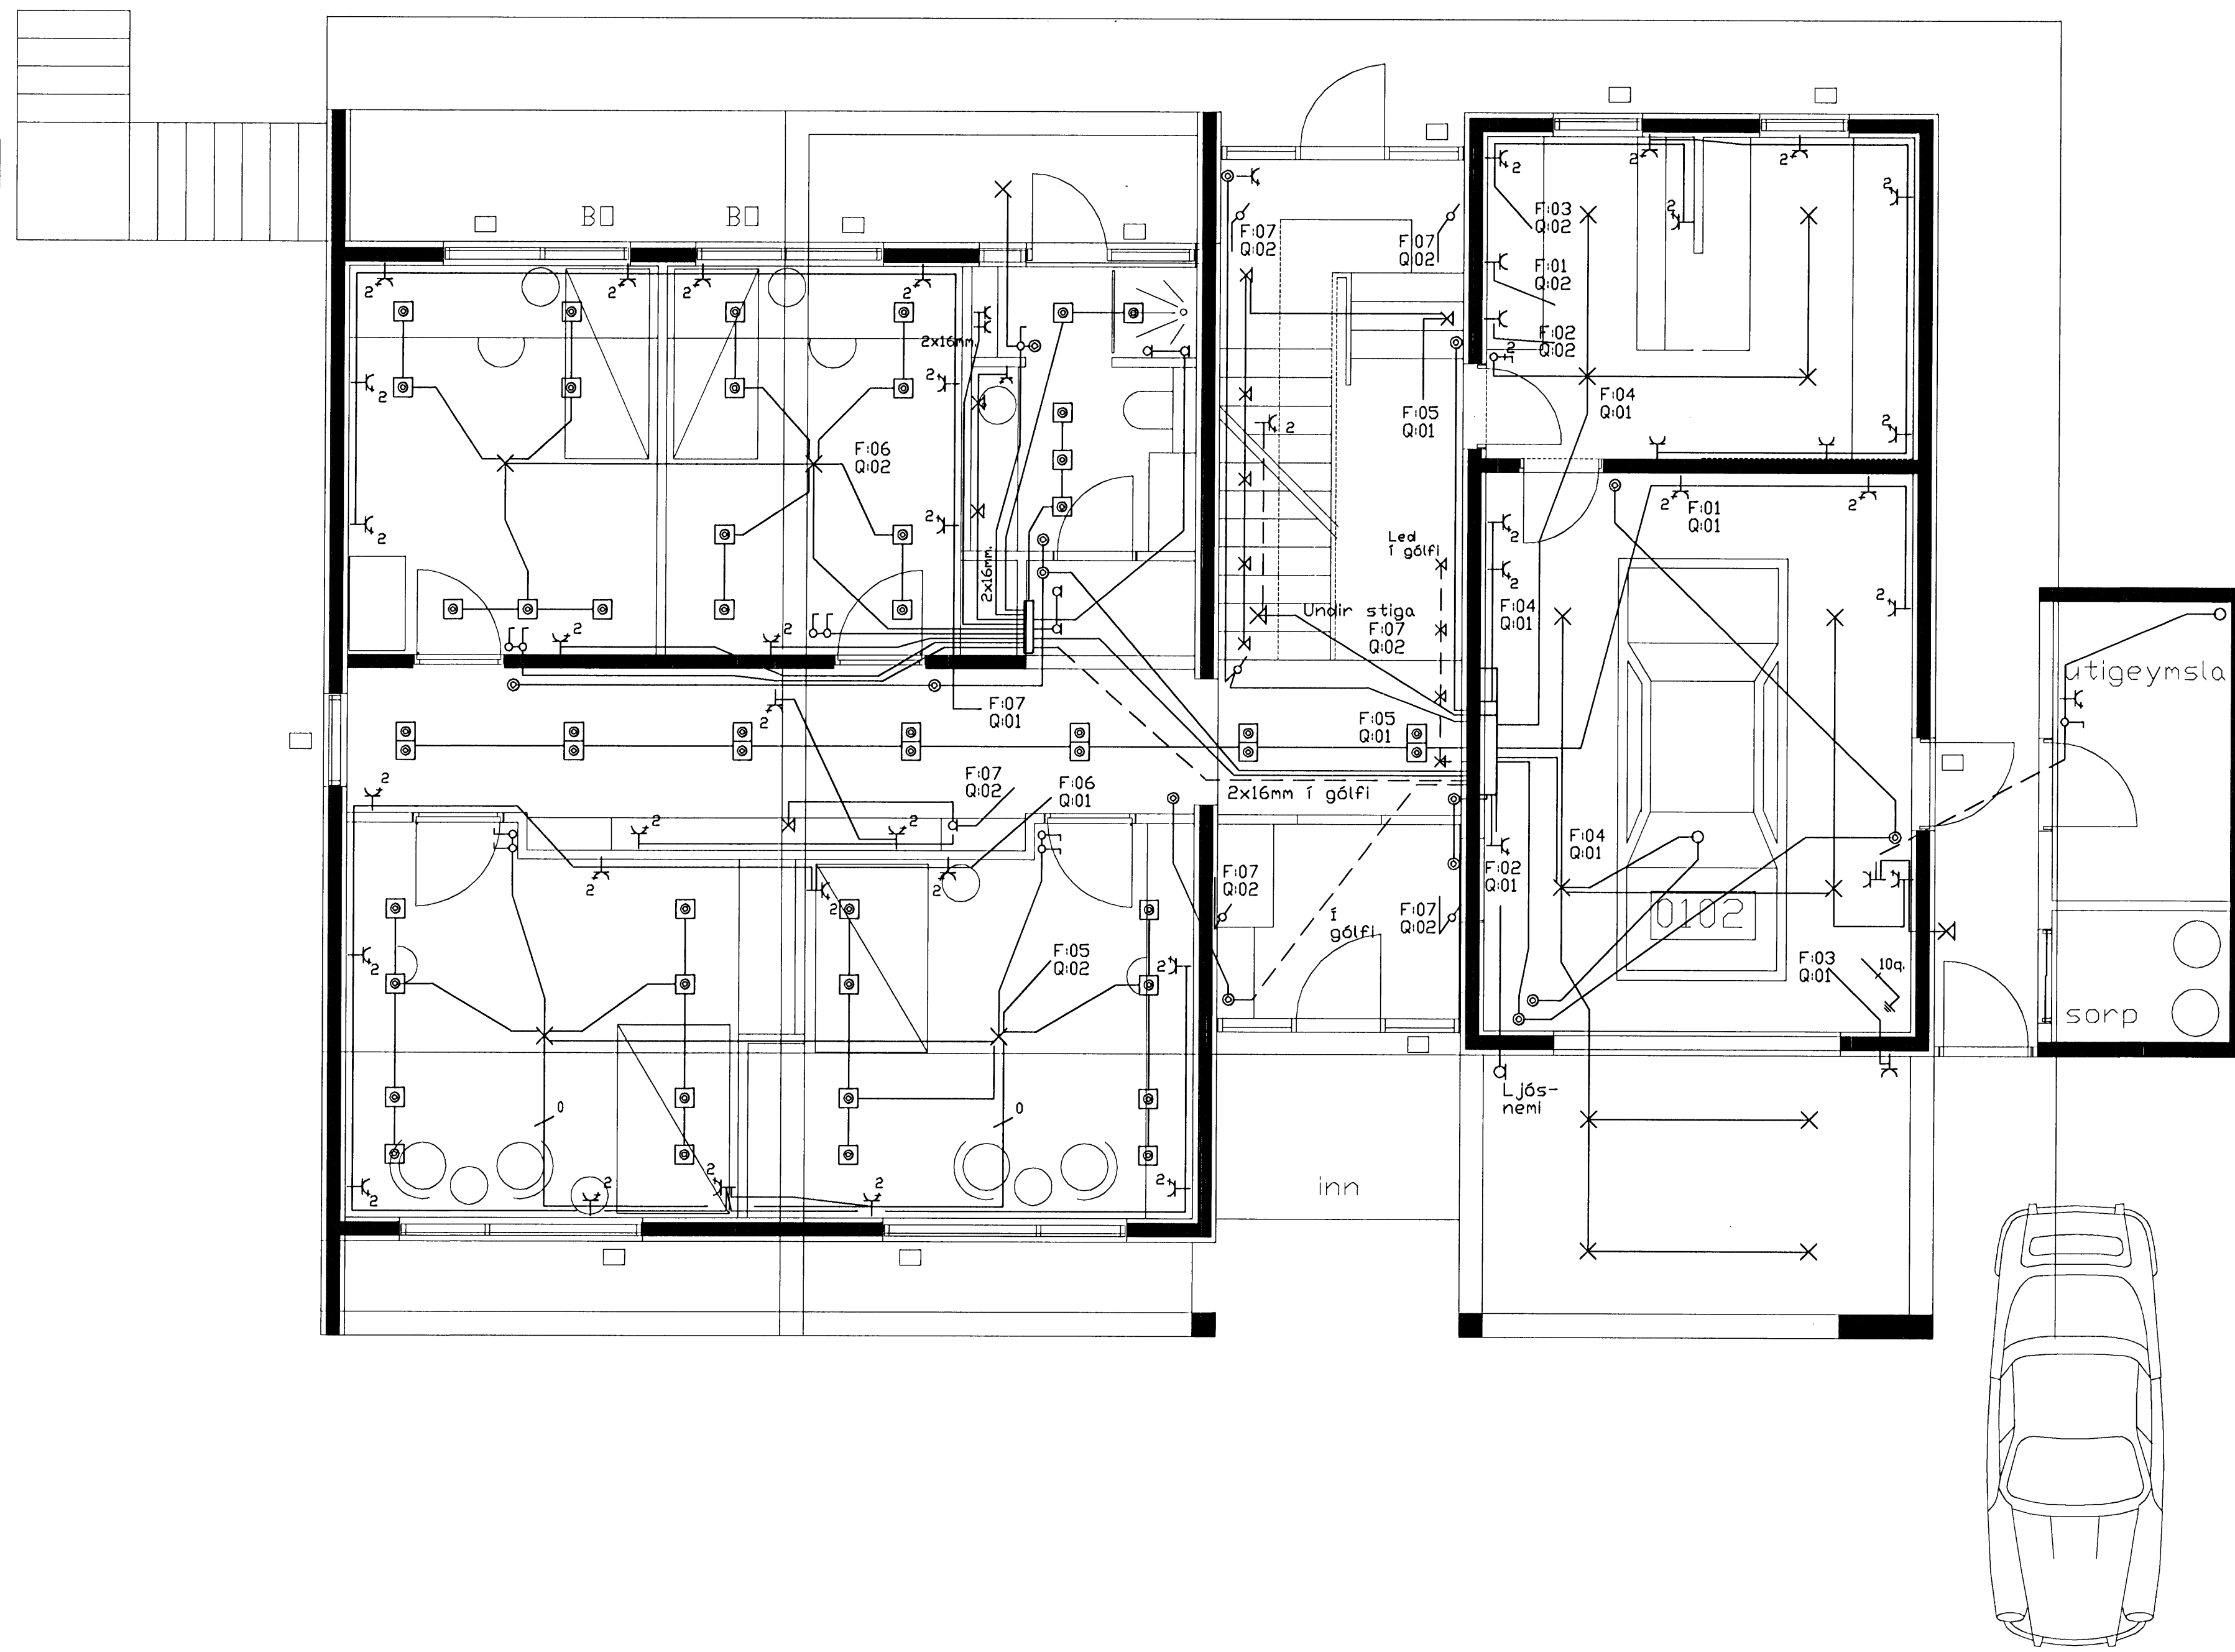

SKÝRNGAR Á BL.186\_01

GRUNNMYND 1.HÆÐ M: 1:50

*R.M.* 2003-10-29

VERKEFNI		Brekkuás 16 Hafnarfirði		VERKHLUTI		Grunnmynd Lágspenna		MKV.
								1:50
		H	02/07	Andrés M.	ANDRÉS MAGNÚSSON KT., 311038-3469			SÁMÞ.
		T	02/07	Andrés M.	SÍMI: 555-2253 / 898-2253			3
DTG	BREYTING	DAGS	NAFN	DAGS	NAFN	KRÓKAMÝRI 78, 210 GARDABÆ		af
								8
								VERKNR. 186_03