



Undirritun samráðingarmannabætur

Matttekkið: **VISK**


Samb.: *APB*

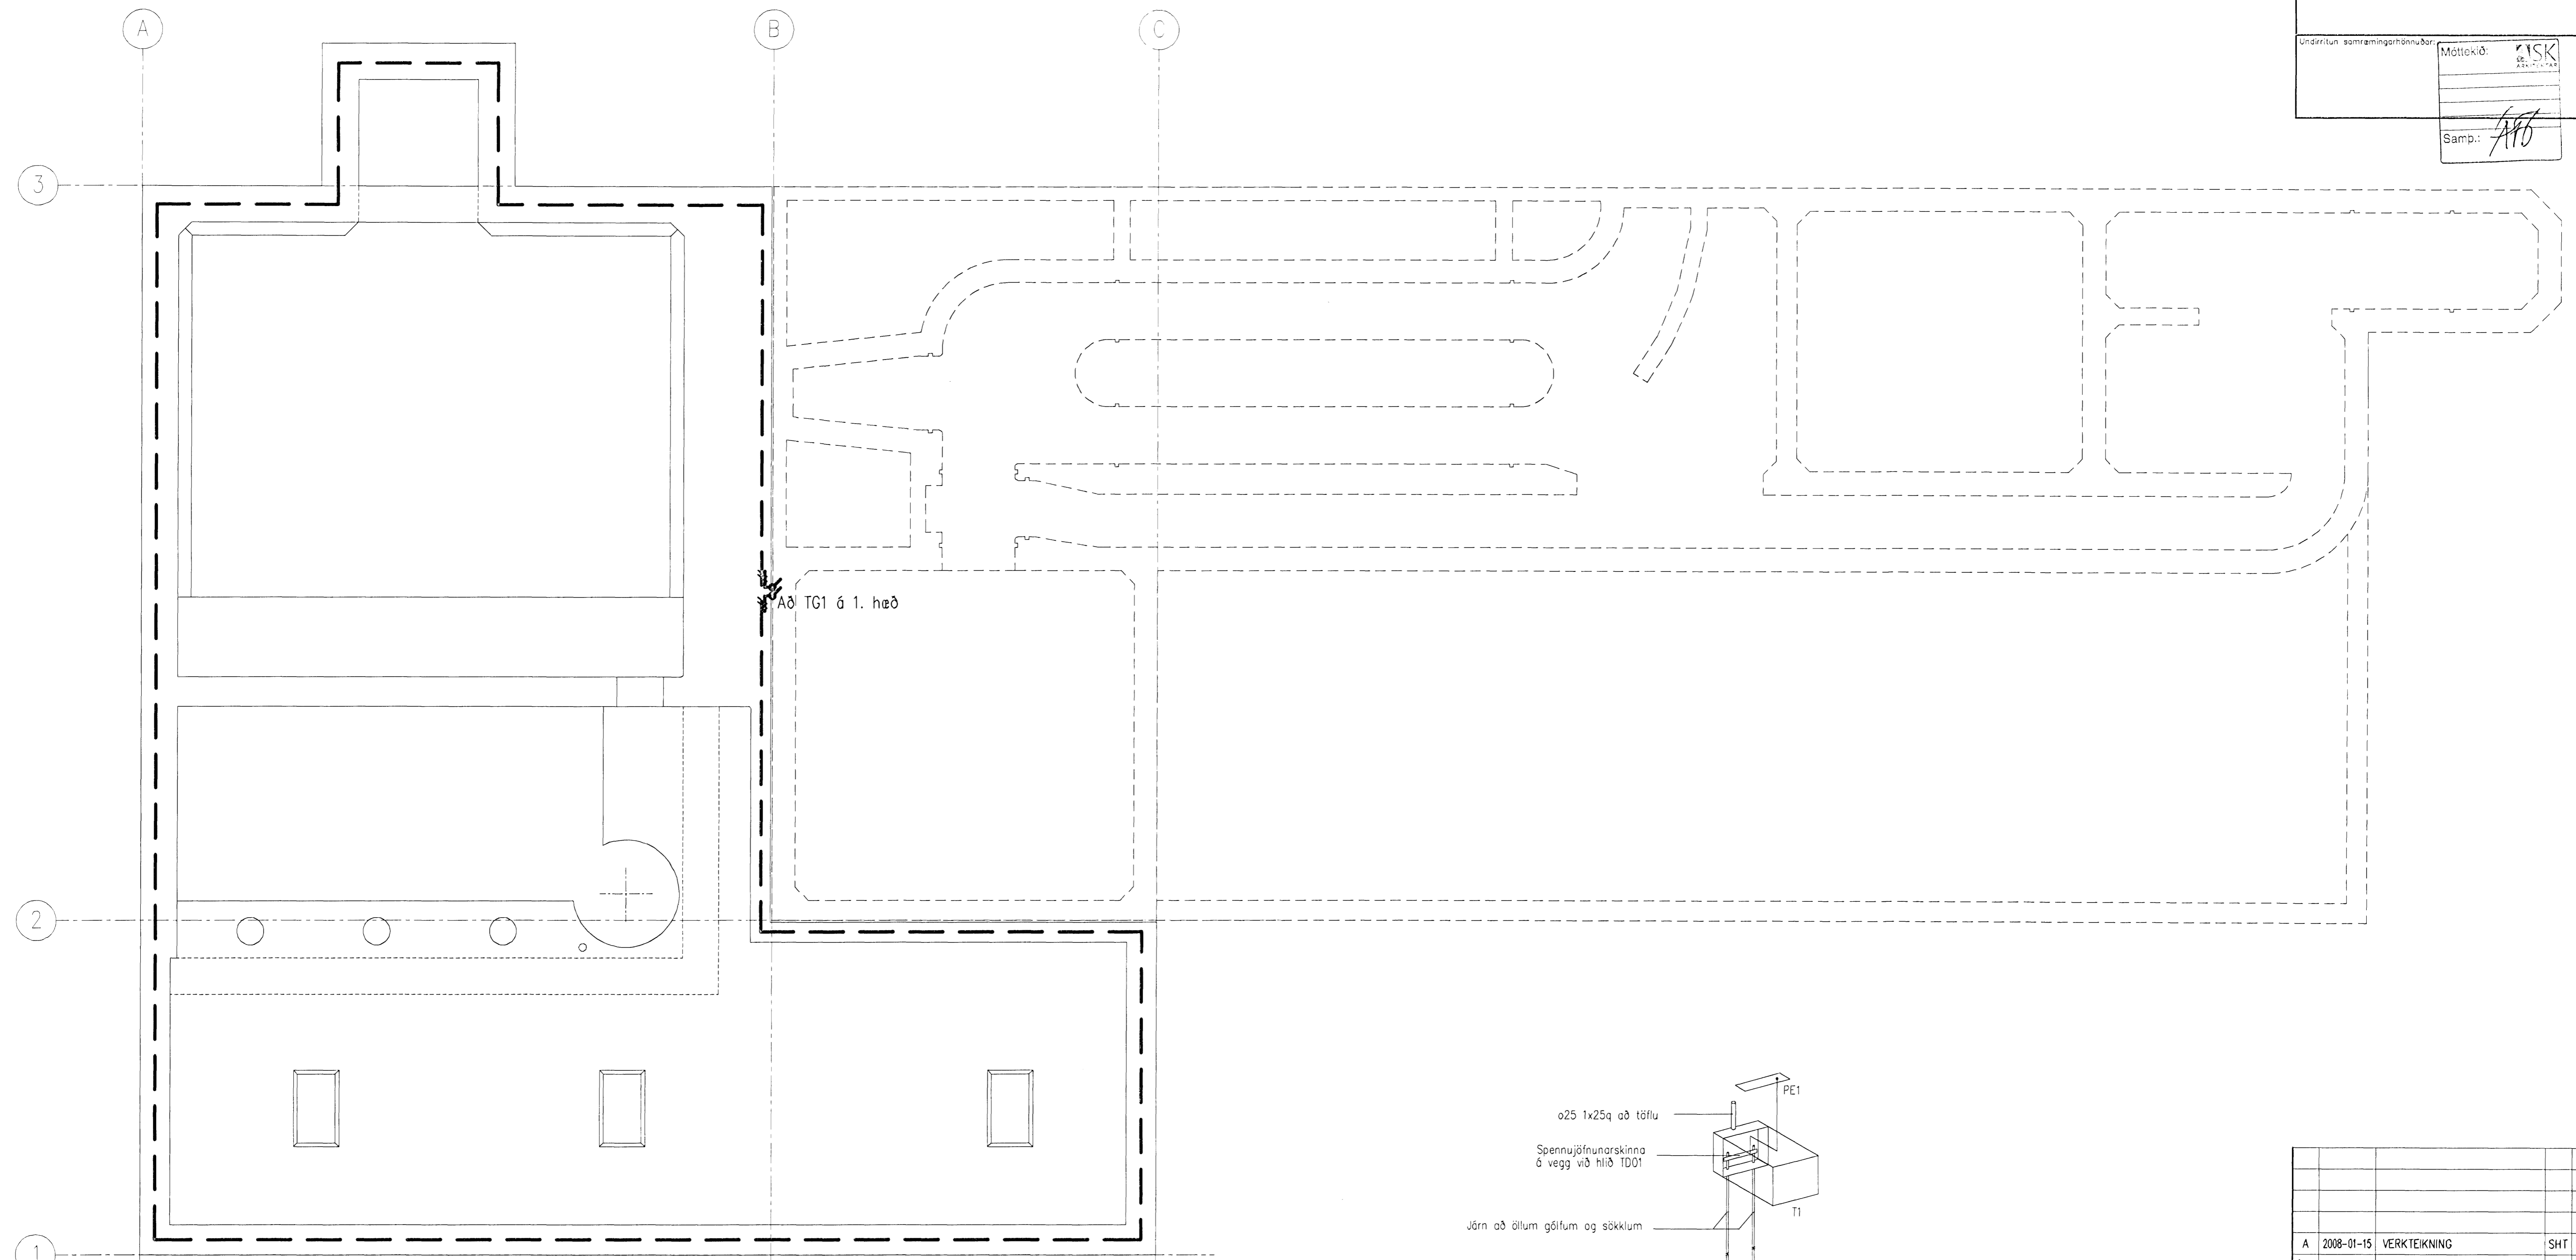

Sökkulskaut 1:50

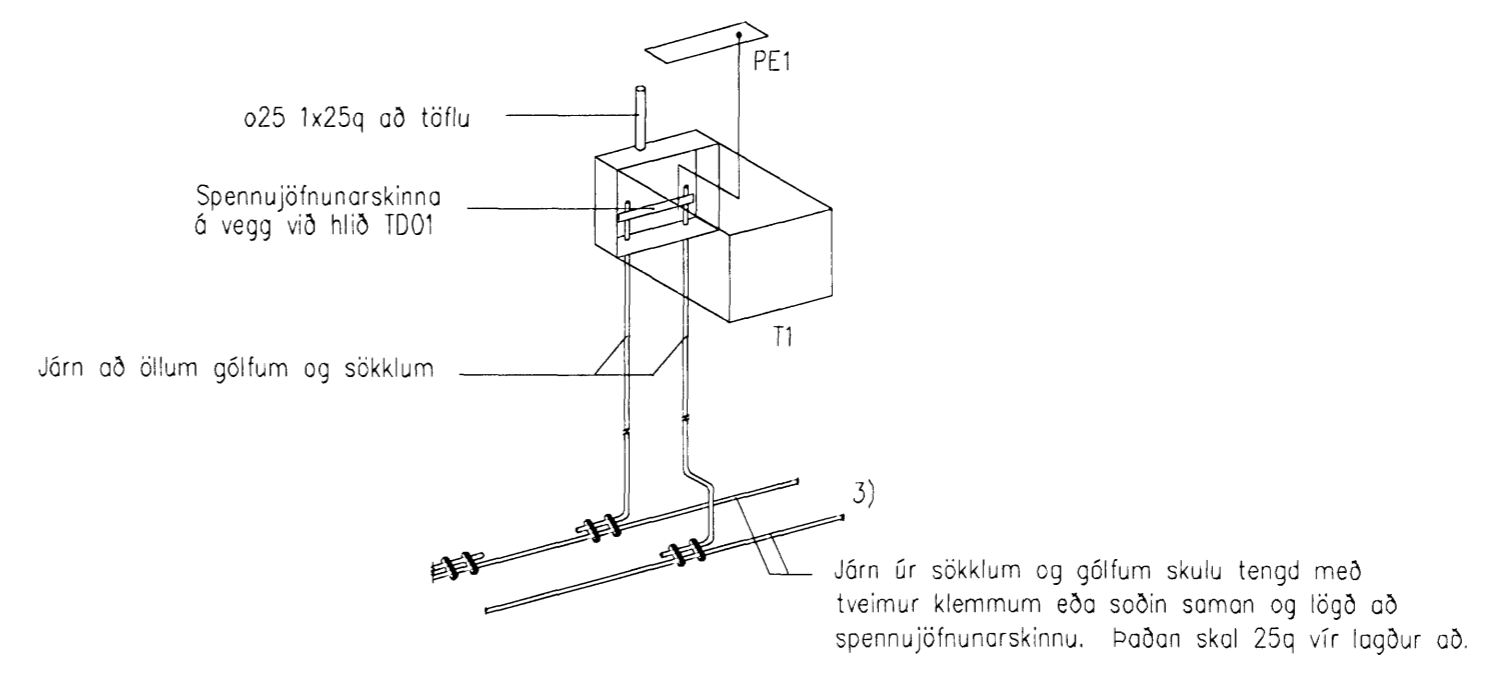

Tenging við sökkulskaut

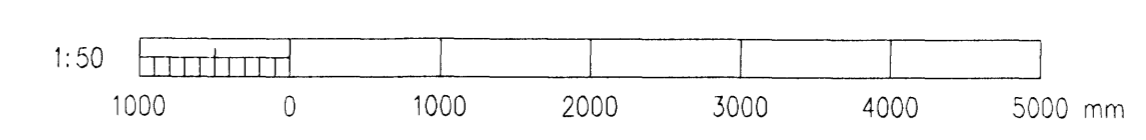

A	2008-01-15	VERKTEIKNING	SHT	VP	SJJ
Útg.	Dags.	Breyting	Ho.	Yf.	Sb.
 HAFNARFJARDARBÆR FRÁVEITA HAFNARFJARBAR STRANDGÖTU 11 220 HAFNARFJÖRDUR					
DÆLUSTÖÐ, ÓSEYRARBRAUT BREYTINGAR RAFLAGNIR SÖKKULSKAUT					
VST Verkfræðistofa Sigurðar Thoroddsen hf. <small>Almúla 4, 108 Reykjavík - Sími: 011278-0289 Sími: 589 5000 - Fax: 589 5010 - Vefvang: www.vst.is</small>					
Hönnuð:	SHT	Teiknað:	RP	Yfirfarir:	Mkv
Sambýkt:					1:50
Skýring: VST hf. Sigurður Jón Jónsson 051061-2669					
Tekni: K:\2003.02\07\08-Oseyri-Br\tekn\raf\OS-26.07.dwg					
Dagur:	SEPT. 2007	Nr:	2003.0207	Bl.	26.07
A					
<small>© ÖL MIND OG ATRÉTKN TEKNIKA. AD HJUTA EDA I HEILD ER HAD SKRILEGGU LEYTI HÖFUNNA</small>					