



Undirritun samráðingarráðgjafaraðila

Móttaki: **SK**


Samb.: *APB*

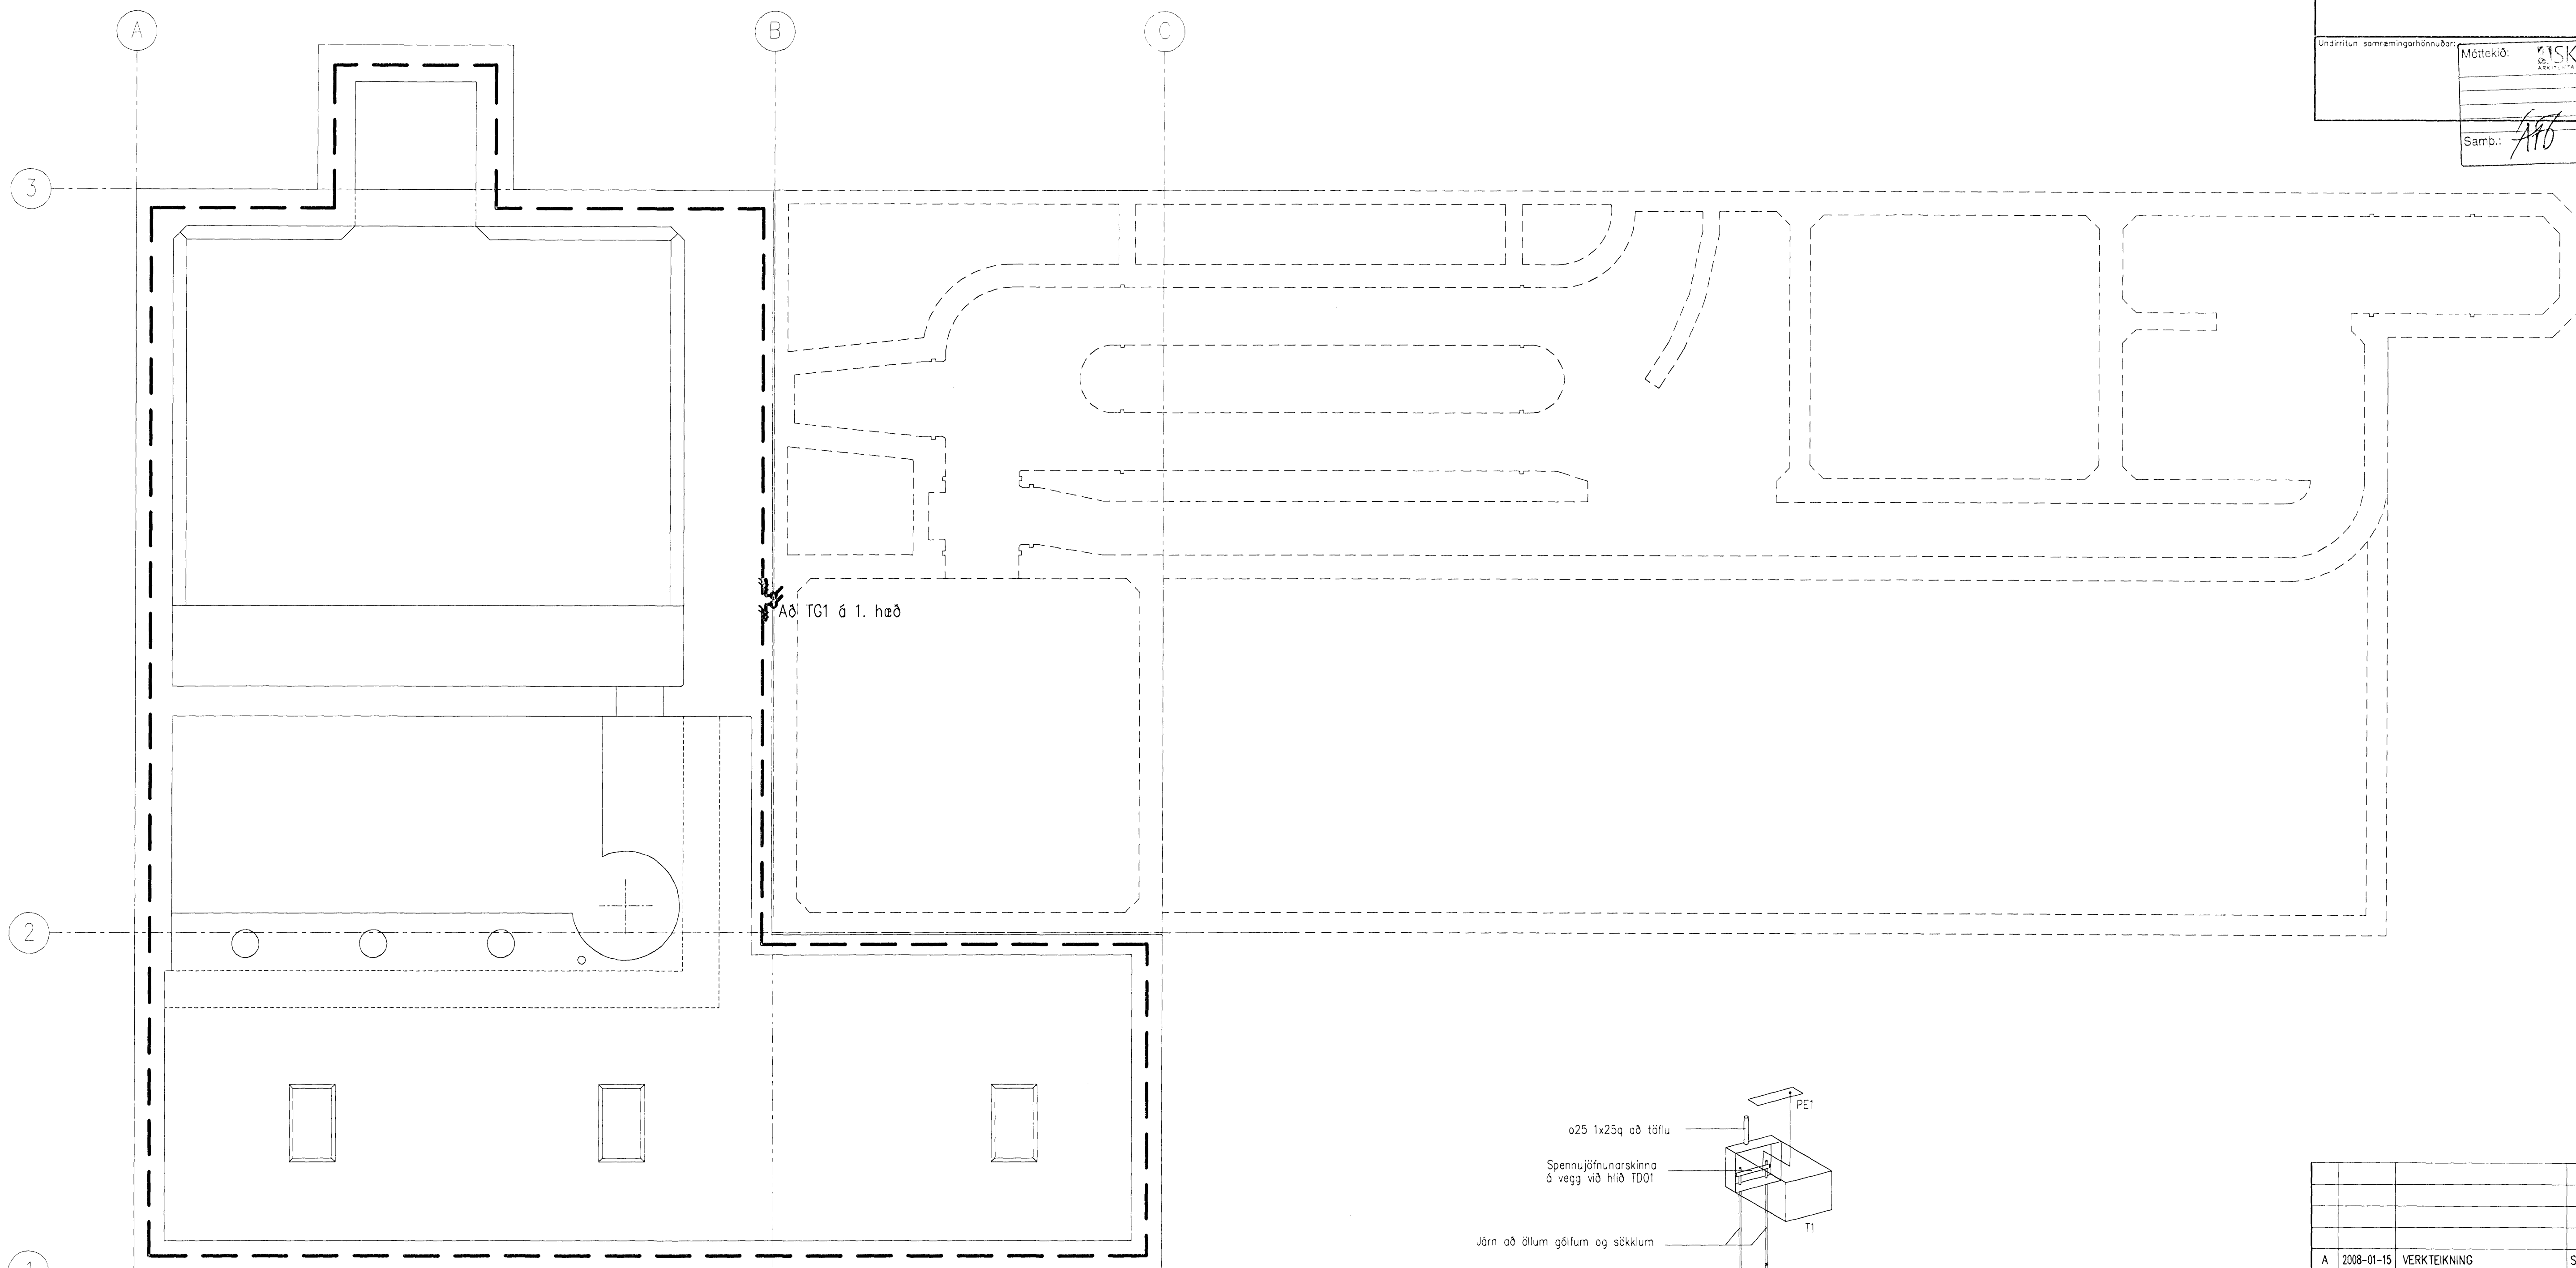

Sökkulskaut 1:50

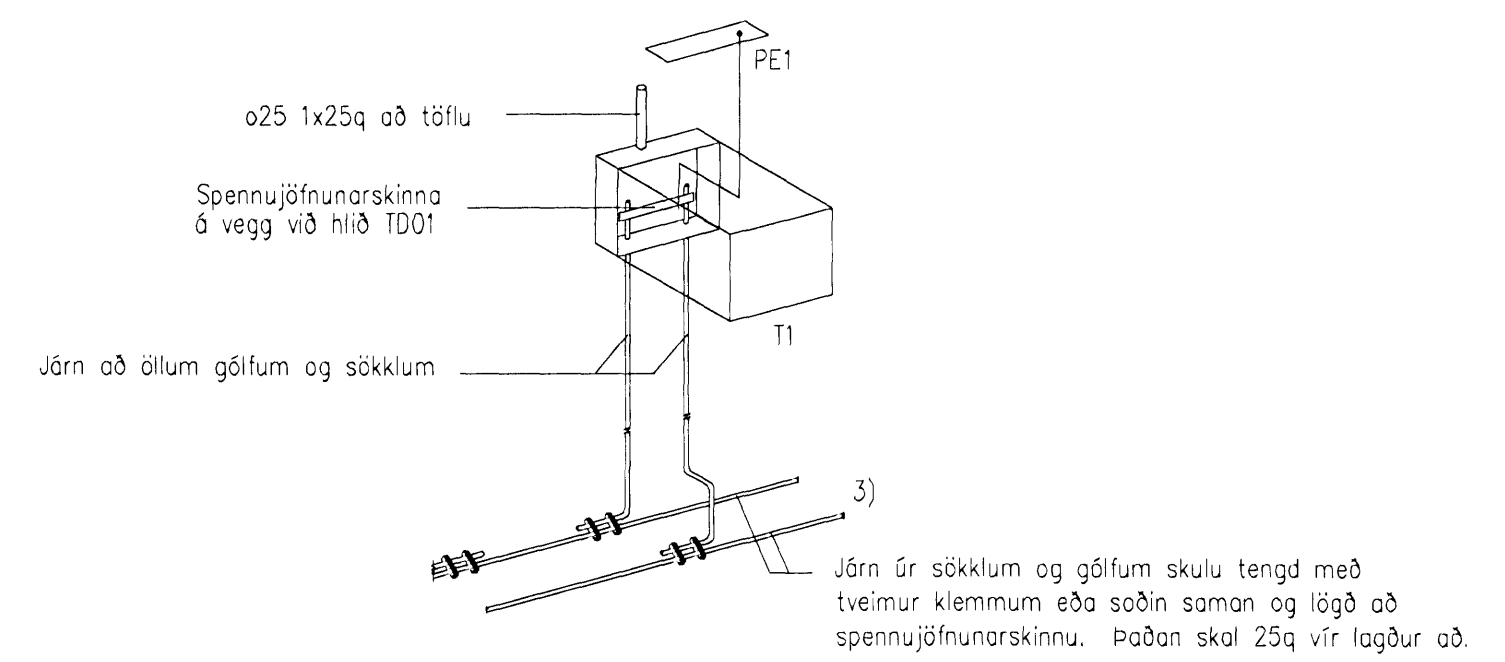

Tenging við sökkulskaut

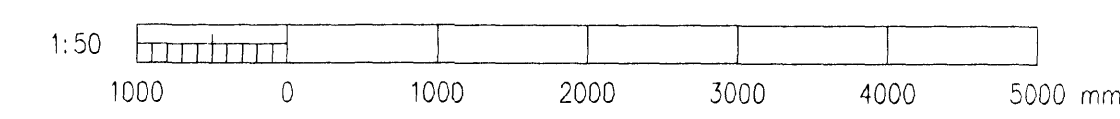

A	2008-01-15	VERKTEIKNING	SHT	VP	SJU
Útg.	Dags.	Breyting	Ho.	Yf.	Sp.
DÆLUSTÖÐ, ÓSEYRARBRAUT BREYTINGAR RAFLAGNIR SÖKKULSKAUT					
VST Verkræðistofa Sigurðar Thoroddsen hf. <small>Armúga 4, 108 Reykjavík - KÍ: 81278-0289 Sími: 589 5000 - Fax: 589 5010 - Vefvang: www.vst.is</small>					
Höfundur:	SHT	Teiknari:	RP	Mæki:	1:50
Samþykkt:		Yfirfor:		KÍ:	
Talvísir:	K:\2003.02\07\08-Oseyri-Br\teikn\raf\OS-26.07.dwg		0610612669		SB
Dagur:	SEPT. 2007	Númer:	2003.0207	Dagur:	26.07
<small>© ÖLL AFNOT OG AFRITUN TEGNINGA, AÐ HLUFTA Eða Í HEILD, ER HÁÐ SKRIFLEGGU LEYFI HÖFUNDA</small>					