
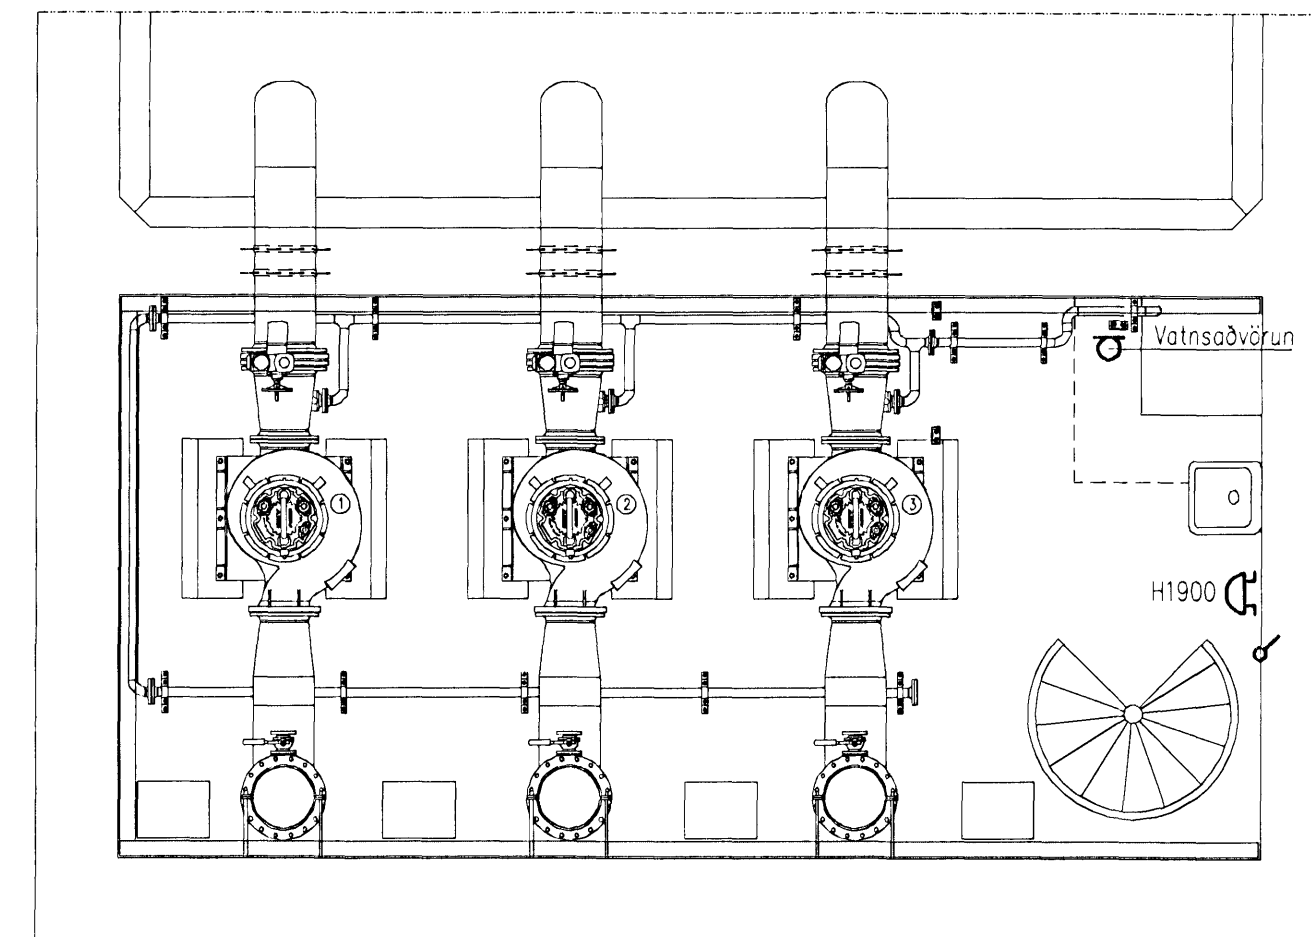
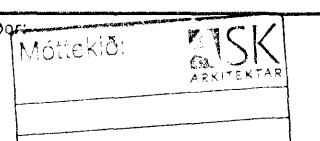
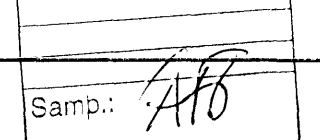


Lágspenna

 

Smáspenna


Undirritun samráðingarráðgjafa:   
 Undirritun:   
 Samp.: 

A	2008-01-15	VERKTEIKNING	SHT	VP	SJU
Útg.	Dogs.	Breyting	Ho.	Yf.	Sp.

**HAFNARFJÁRDARBER**  
 FRÁVEITA HAFNARFJÁRDAR  
 STRANDGÖTU 11  
 220 HAFNARFJÁRDUR  
 Sími: 585 5685  
 Fax: 585 5639

**DÆLUSTÖÐ, ÓSEYRARBRAUT**  
 BREYTINGAR  
 RAFLAGNIR  
 DÆLUKJALLARI LÁG- OG SMÁSPENNA

**VST** Verkfræðistofa  
 Sigurðar Thoroddsen hf.  
 Almásá 8, 108 Reykjavík - Sími: 81076-0289  
 Sími: 589 5000 - Fax: 589 5010 - Vefvang: www.vst.is

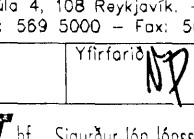Hannað:	Teknað:	Yfirfarið:	Mkv:
SHT	RP		1:50
Samþykkt: r.n. <b>VST</b> hf., Sigurður Ísleifsson, Sími: 061061-2669			
Talvísir:	K:\2003.02\07\08-Oseyri-Br\teikn\raf\OS-26.08.dwg	Bláaflak:	A1
Dagur:	SEPT. 2007	Númer:	2003.0207 26.08 A

© ÖLL HIGNOT OG AFRITUN TÆKNINGA, AD HILTA IÐA Í HÉLD, ER HÁÐ SKRIFLEGGU LEYFI HÖFUNDA

