


Hiti: Rúmmynd. 1:50.

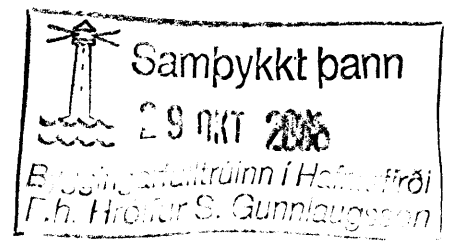

Skýringar:

**OFNASKRÁ:**

Ofn nr.	Gerð	Afköst
O1.1.	C60-1200	1800 W
O1.2.	C60-1800	2500 W
O1.3.	A60-600	440 W
O1.4.	C60-2200	3080 W
O1.5.	A60-600	440 W
O1.6.	C60-800	1100 W
O1.7.	A60-600	440 W
O1.8.	C60-800	1100 W
O1.9.	A60-600	440 W
O2.1.	C60-1800	2500 W
O2.2.	C60-1800	2500 W
O2.3.	C60-1800	2500 W
O2.4.	C60-1800	2500 W
O2.5.	C60-1800	2500 W
O2.6.	A60-600	440 W
O2.7.	A60-600	440 W
O2.8.	C60-1200	1800 W
O2.9.	C60-800	1100 W
O2.10.	C60-1800	2500 W
O2.11.	C60-1800	2500 W
O2.12.	C60-1800	2500 W
O2.13.	C60-1800	2500 W

Breytingar:

Blank lines for amendments.

**TÓV** TEIKNISTOFAN ÓDINSTORGI, VERKFRÉÐIÐEILD ehf.  
 Óðinsgötu 7  
 101 Reykjavík  
 Netfang: tov@to.is  
 Sími: 510 2211 Fax: 510 2201

Verkefni: ÁLFHELLA 1, HAFNARFIRÐI.  
 Heiti: Hiti: Rúmmynd lagna.

Hönnun: VÍFILL ÓDDSSON kt. 101237-3629 VERKFRÉÐINGUR FVFI - FRV  
 GUSTAFSSON kt. 101237-5069 VERKFRÉÐINGUR FVFI

Áritun aðalhönnuðar:

M. 1:50.  
 R. G.V.  
 T. G.V.  
 Dags. Feb. 2008.

Nr. 1203-4-3.

