
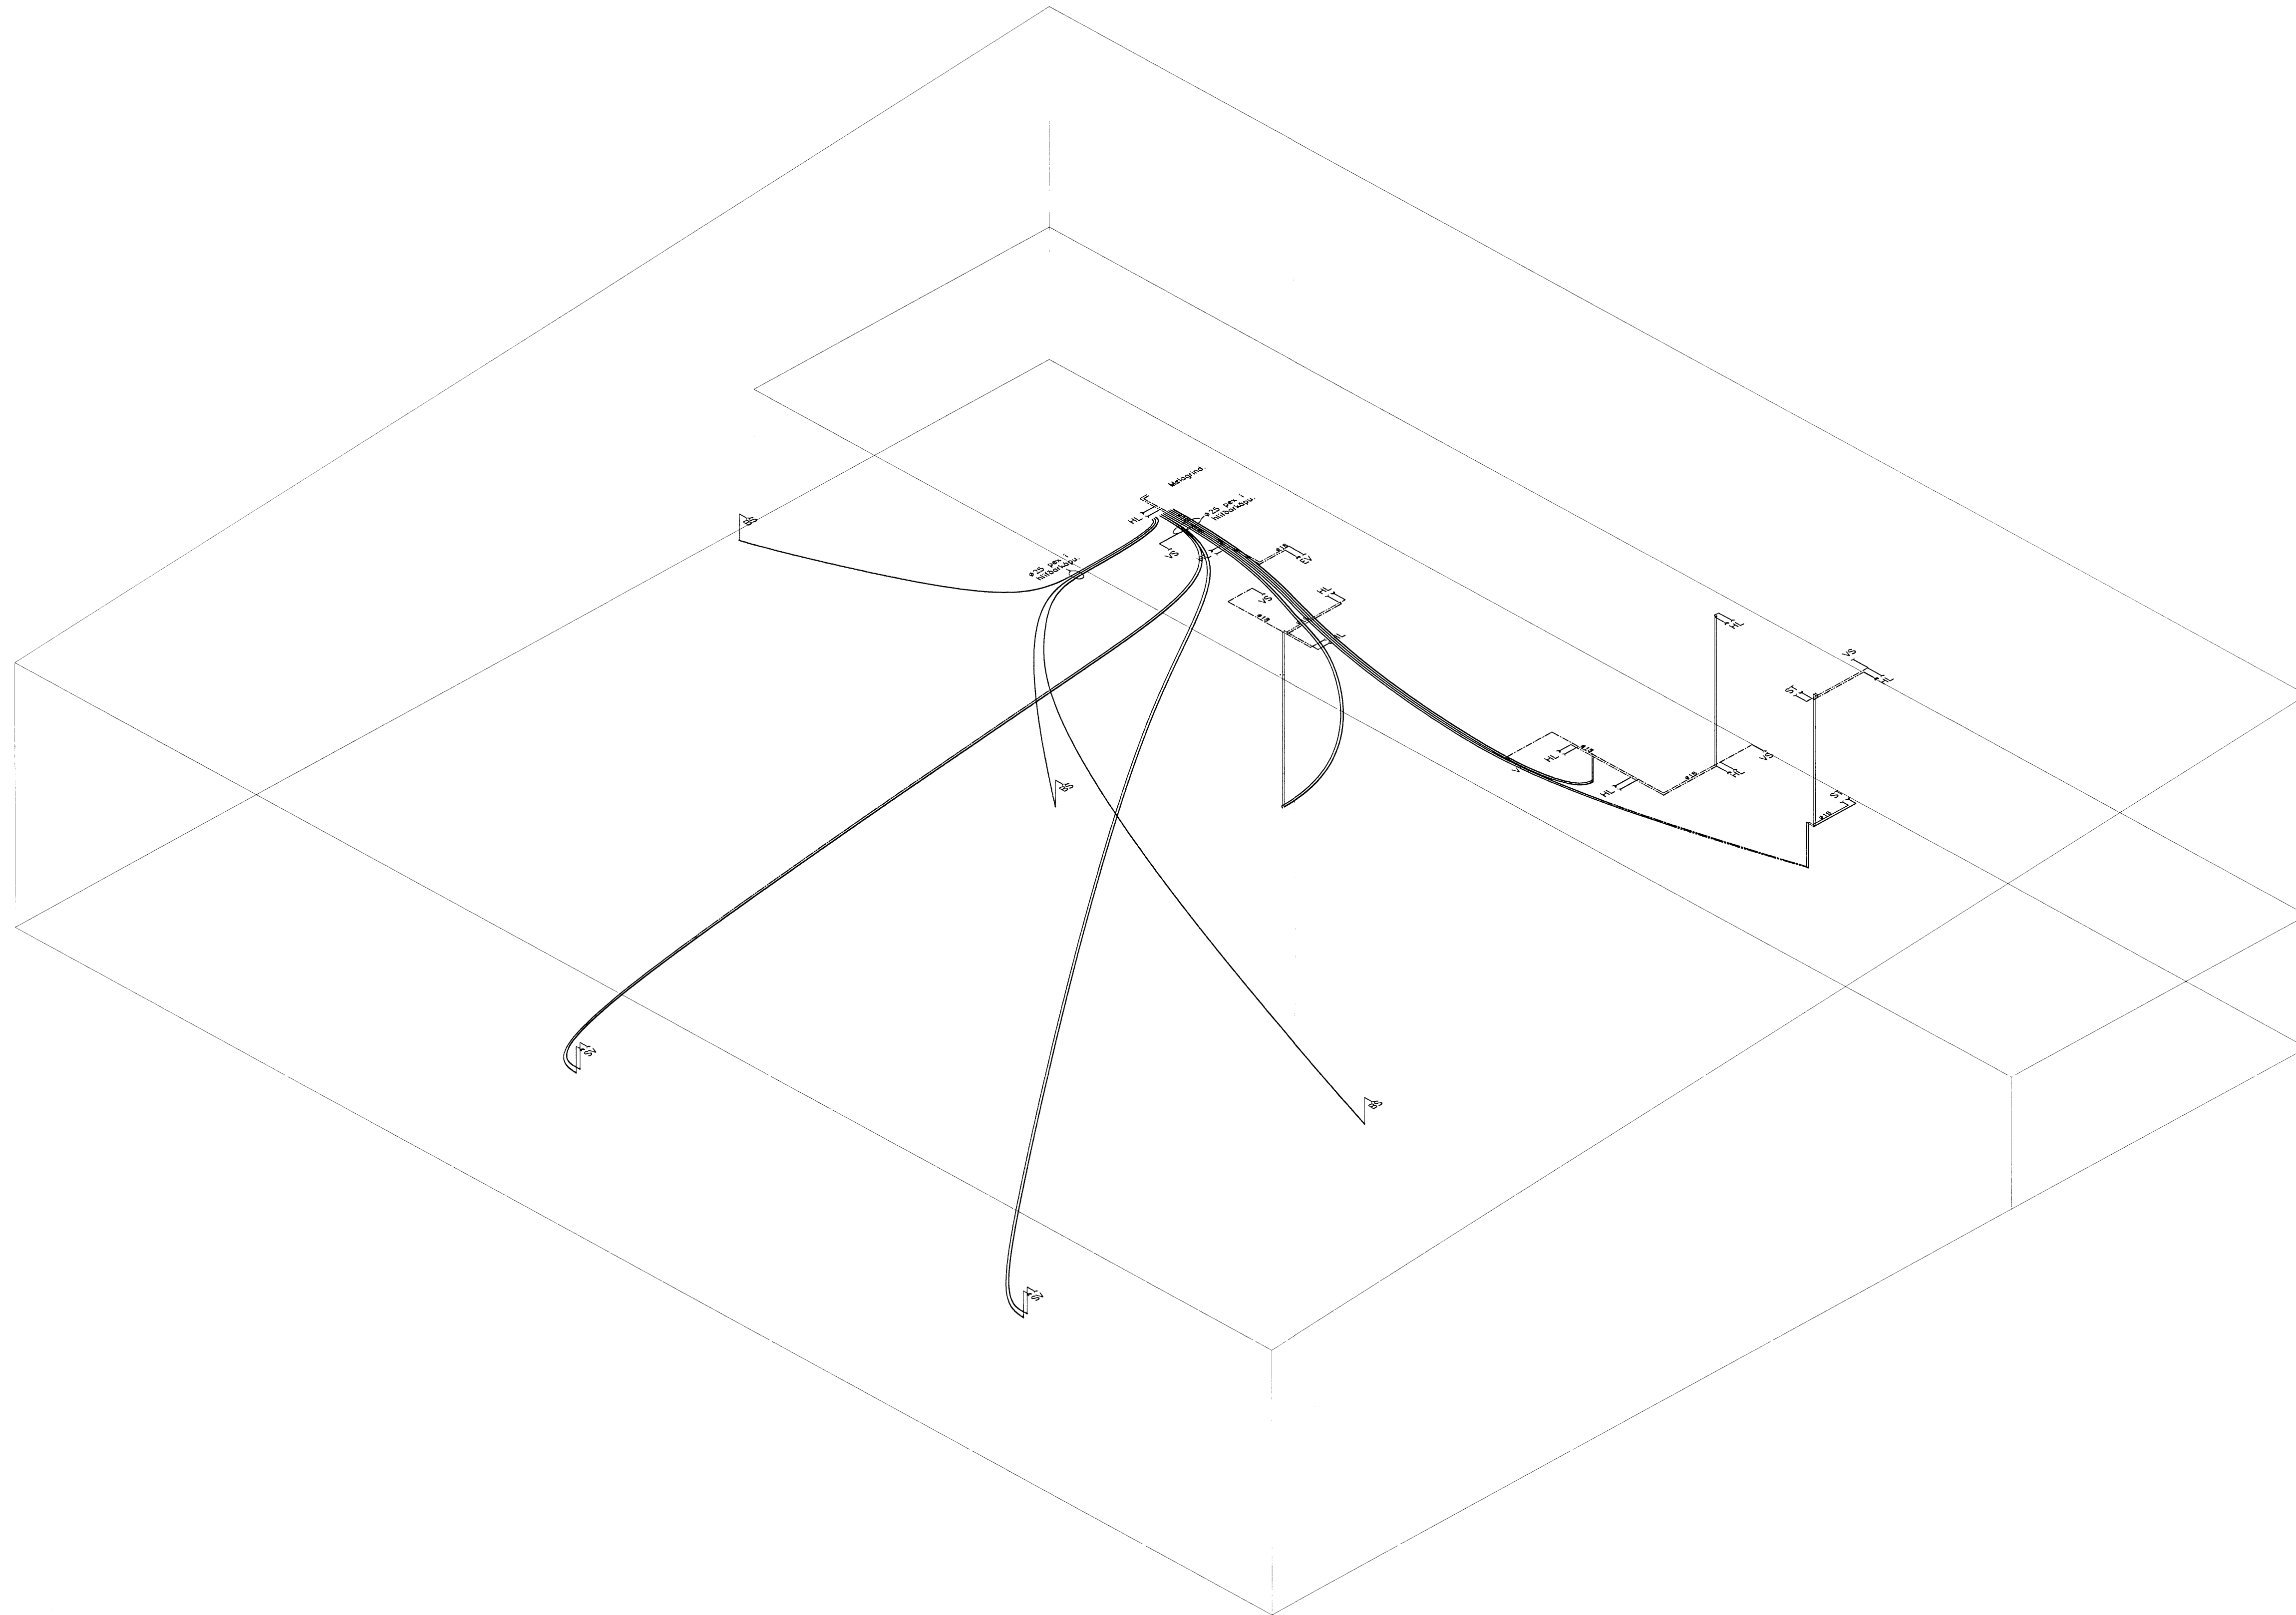


Vatn: Rúmmynd. 1:50.

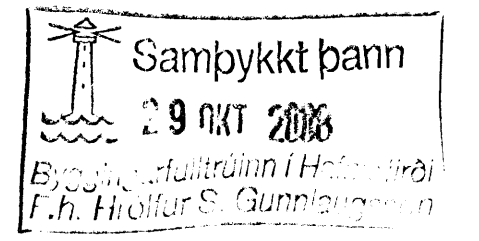

Skýringar:

Breytingar:

TÓV	TEIKNISTOFAN ÓDINSTORGI, VERKFRÉÐIÐEILD ehf.
	Óðinsgáta 7 101 Reykjavík Netfang: tov@ta.is Sími: 510 2211 Fax: 510 2201

Verkefni: ÁLFHELLA 1, HAFNARFIRÐI.
Heiti: Vatn: Rúmmynd lagna.

Hönnun: VÍFILL ODDSSON kt. 101237-3829	VERKFRÉÐINGUR FVFI - FRV
GÚSTAFSSON kt. 251163-3069	VERKFRÉÐINGUR FVFI

Áritun aðalhönnuðar: *[Signature]*

M. 1:50.
R. G.V.
T. G.V.
Dags. Feb. 2008. Nr. 1203-3-3.