


16 FEB 2011
 Fh. Sigurður Steinar Jónsson

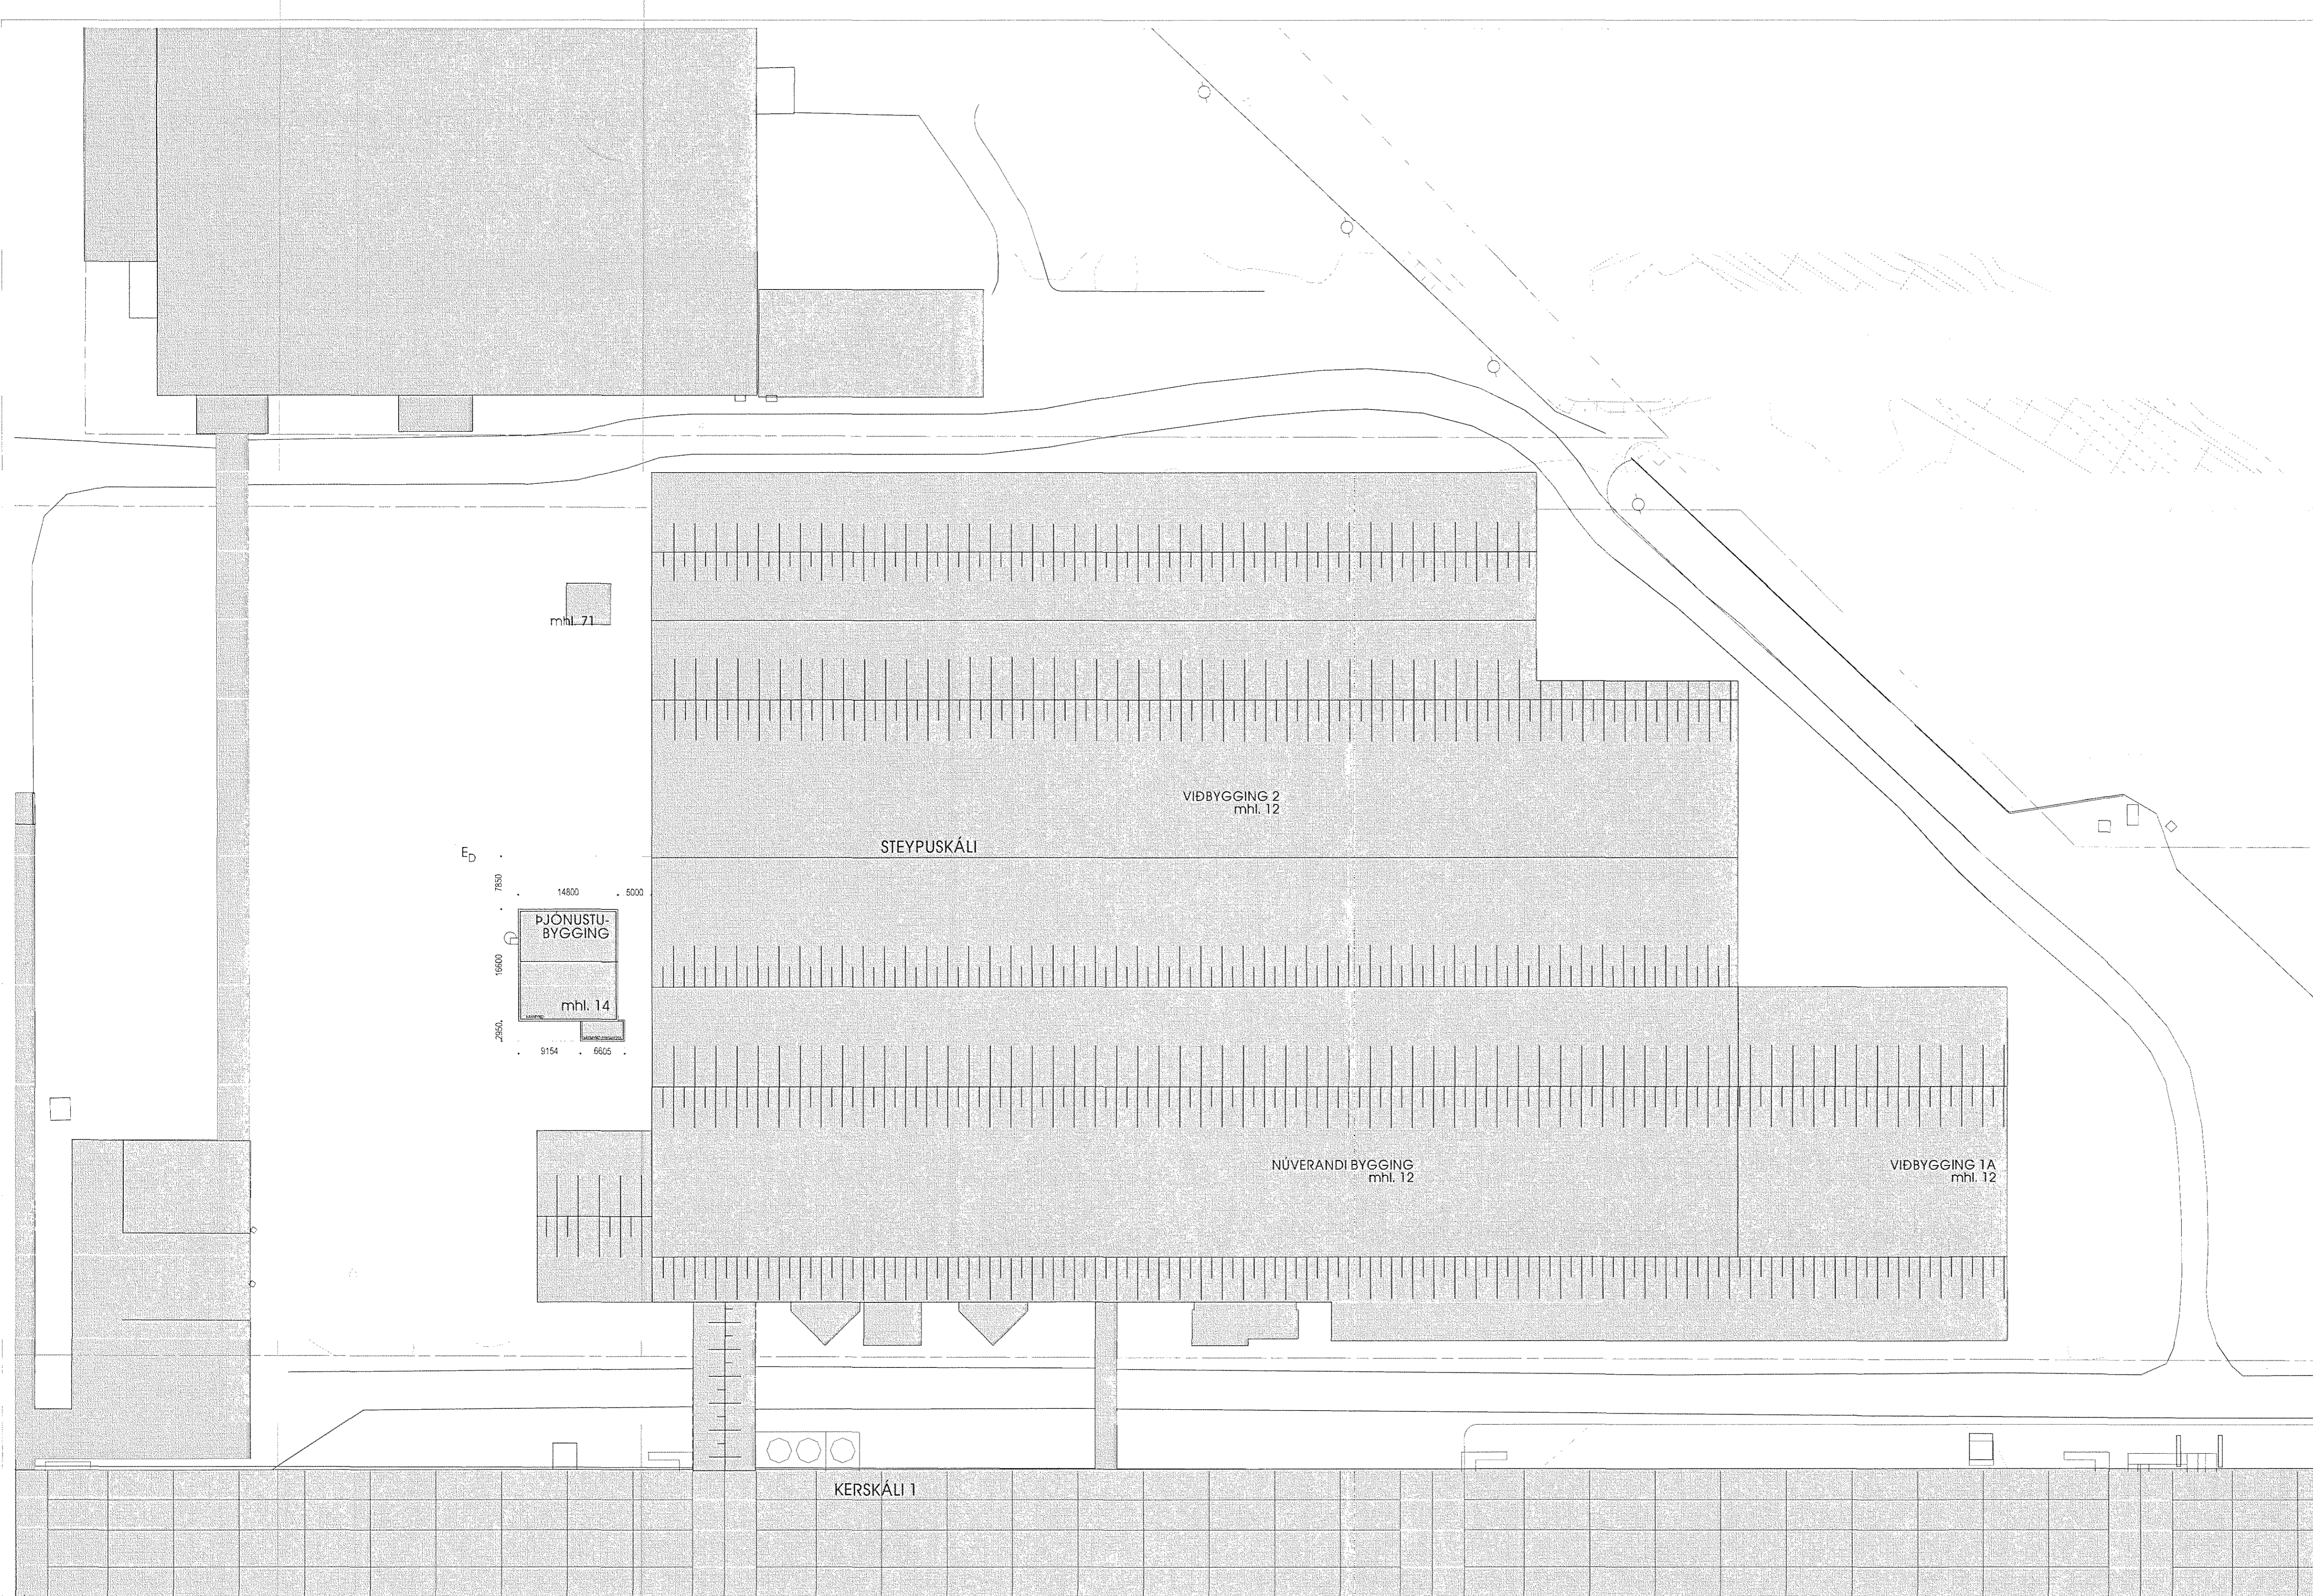

1 AFSTÖÐUMYND
 mkv. 1:500

Skýringar:
 Legend:

GLAMA-KIM
 Architectural Engineering
 Trúbjörg Gunnarsson
 Bannar Björnsson
 Erlingur Björnsson

This drawing is the property of the Rio Tinto Alcan Iceland Ltd. and handed out for personal use only. It may neither be copied nor made available to others without permission of Rio Tinto Alcan Iceland Ltd. The receiver is liable for any misuse.



Útg nr / Rev no	Lýsing / Description	Dagsetning / Date	Höfundur / Des / Dw	Yfirlit / Ckd	Nettíðni / Netk heim / Suppl Ref	Nettíðni / Netk heim / ISAL Ref	Stærð / Format	Mætti / Scale
							A1	1:500

Dagsetning / Date	08.02.2011	Teknað / Drawn	BBJ
Hannað / Designed	SK/BBJ	Yfirlit / Chkd	SK
Verktaki / Supplier	GLAMA-KIM	Tekn.nr./verftaka / Supplier drw.no	A01.02
Sambýtt / Approved			
Hluti af / Part of:			

STEYPUKALI, PJONUSTUBYGGING AFSTÖÐUMYND		Flokkur nr.:	Blað nr.:	Nasta bl.nv.:
		Kostn.nr.-Cno. / Búfnr.-Eq.no		
AÐALUPPDRÁTTUR Architectural: Building Application		AKS		
Teg.teikningar / Dwg. type:		Tekn.nr. ISAL / Dwg.no. of ISAL	Breyt./Rev.	
Rio Tinto Alcan		ISAL Alcan heilend Ltd Straumsvík IS-222 Hafnarfordur Ísland		
ISAL Yfirfarið og skráð, dags / ISAL Checked, date		ISAL Sambýtt, dags / ISAL Approval, date		

