



Samþykkt þarh  
 16 FEB 2011  
 Byggingafulltrúiinn í Hafnarfirði  
 F.h. Sigurður Steinar Jónsson

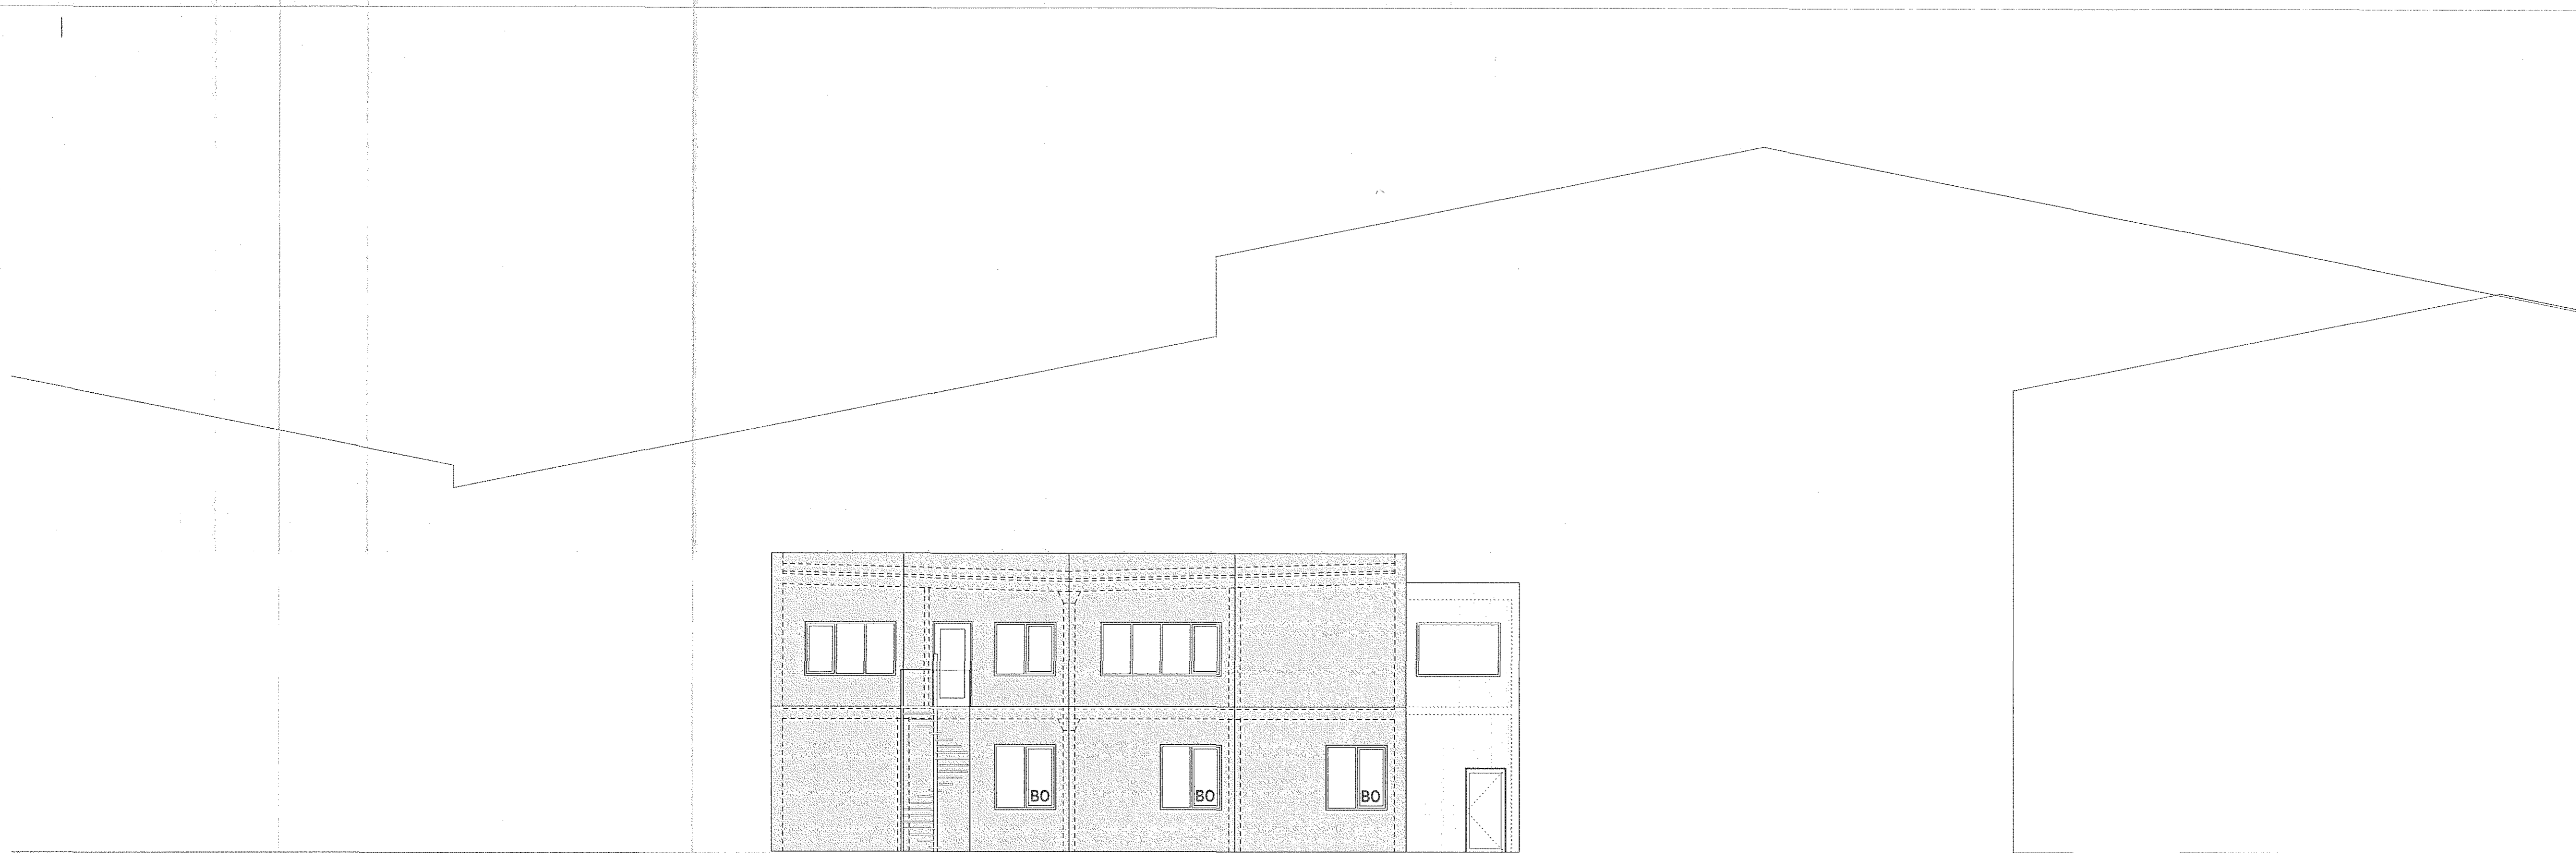

1 ÚTLIT VESTUR  
 mkv. 1:100

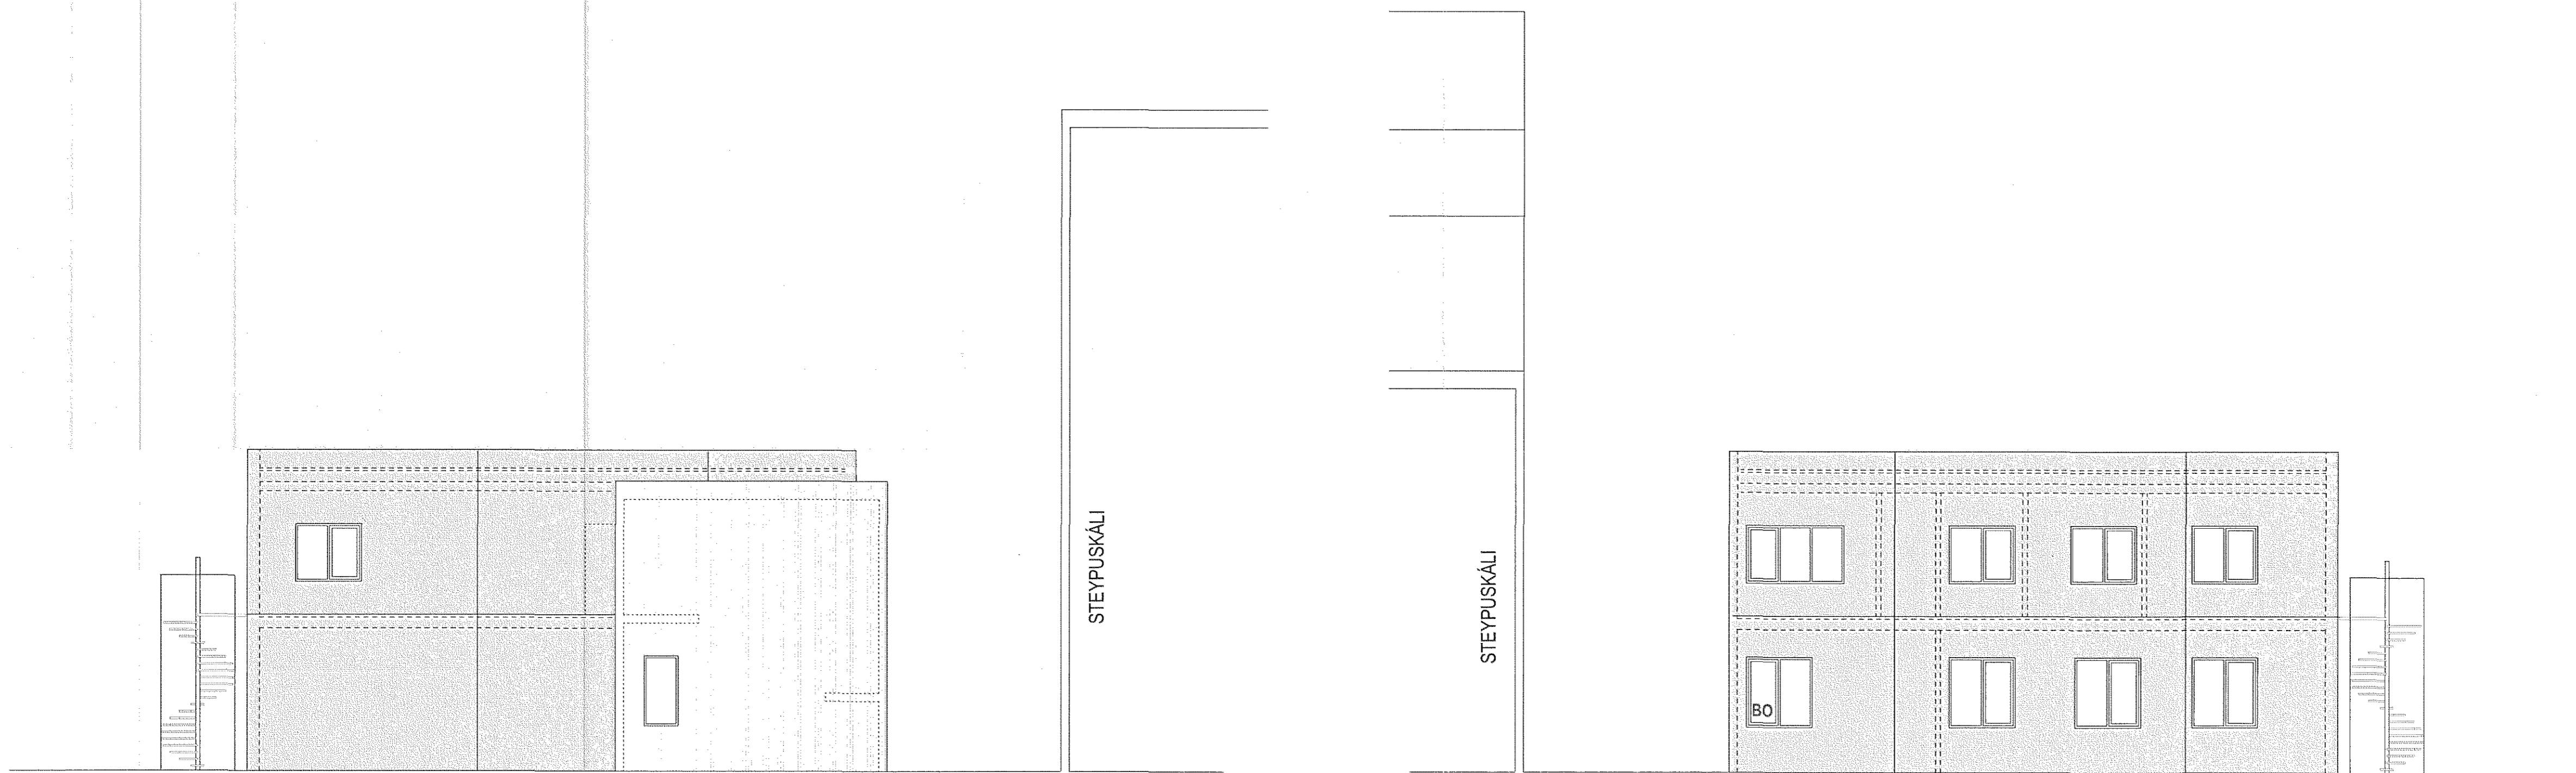


2 ÚTLIT SUÐUR  
 mkv. 1:100

ÚTLIT SUÐUR


3 ÚTLIT NORÐUR  
 mkv. 1:100

Skýringar:  
 Legend:

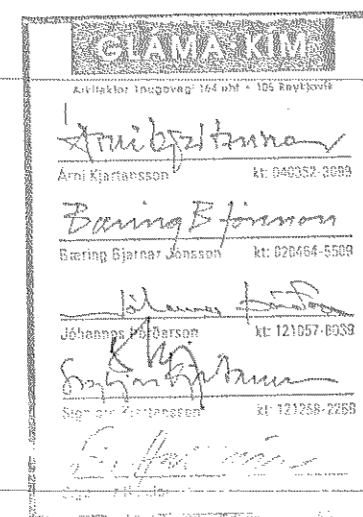

Úg nr / Rev no	Lýsing / Description	Dagsetning / Date	Han / Tin / Des / Dw	Vífil / Ckd	Notk heim / Suppl Rel	Notk heim / ISAL Rel	Stærð / Format	Mikr. / Scale
							A1	1:100

This drawing is the property of the Rio Tinto Alcan Iceland Ltd. and handed out for personal use only. It may neither be copied nor made available to others without permission of Rio Tinto Alcan Iceland Ltd. The receiver is liable for any misuse.

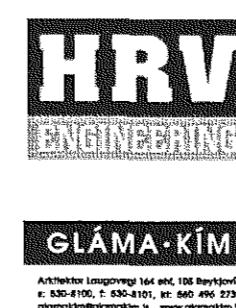

Dagsetning / Date	Teiknað / Drawn
08.02.2011	BBJ
Hannað / Designed	Yfirl / Chkd
SK/BBJ	SK
Verktaki / Supplier	GLAMA-KIM
Tekn.nr.verktaka / Supplier	drw.no
	A01.05
Samþykkt / Approved	
Hluti af / Part of:	

STEYPUKÁLI, ÞJÓNUSTUBYGGING		Flokkur nr.:	Bláð nr.:	Nesta bl.nr.:
ÚTLIT		Kostn.nr.-Cena. / Bón.nr.-Eq.no		
ADALUPPDRÁTTUR		AKS		
Architectural: Building Application				
Rio Tinto Alcan		ISAL	Tekn.nr. ISAL / Dwno. of ISAL	Breyt./Rev.
		Alcan Iceland Ltd		
		Staður / Staunavik		
		IS-222 Hafnarfirður		
		Iceland		
		ISAL Yfirfarið og skráð, dags / ISAL Checked, date	ISAL Samþykkt, dags / ISAL Approval, date	

