




Sambýkkt þann
16 FEB 2011
Byggingafræðingur FH
Eh. Sigurður Steinur

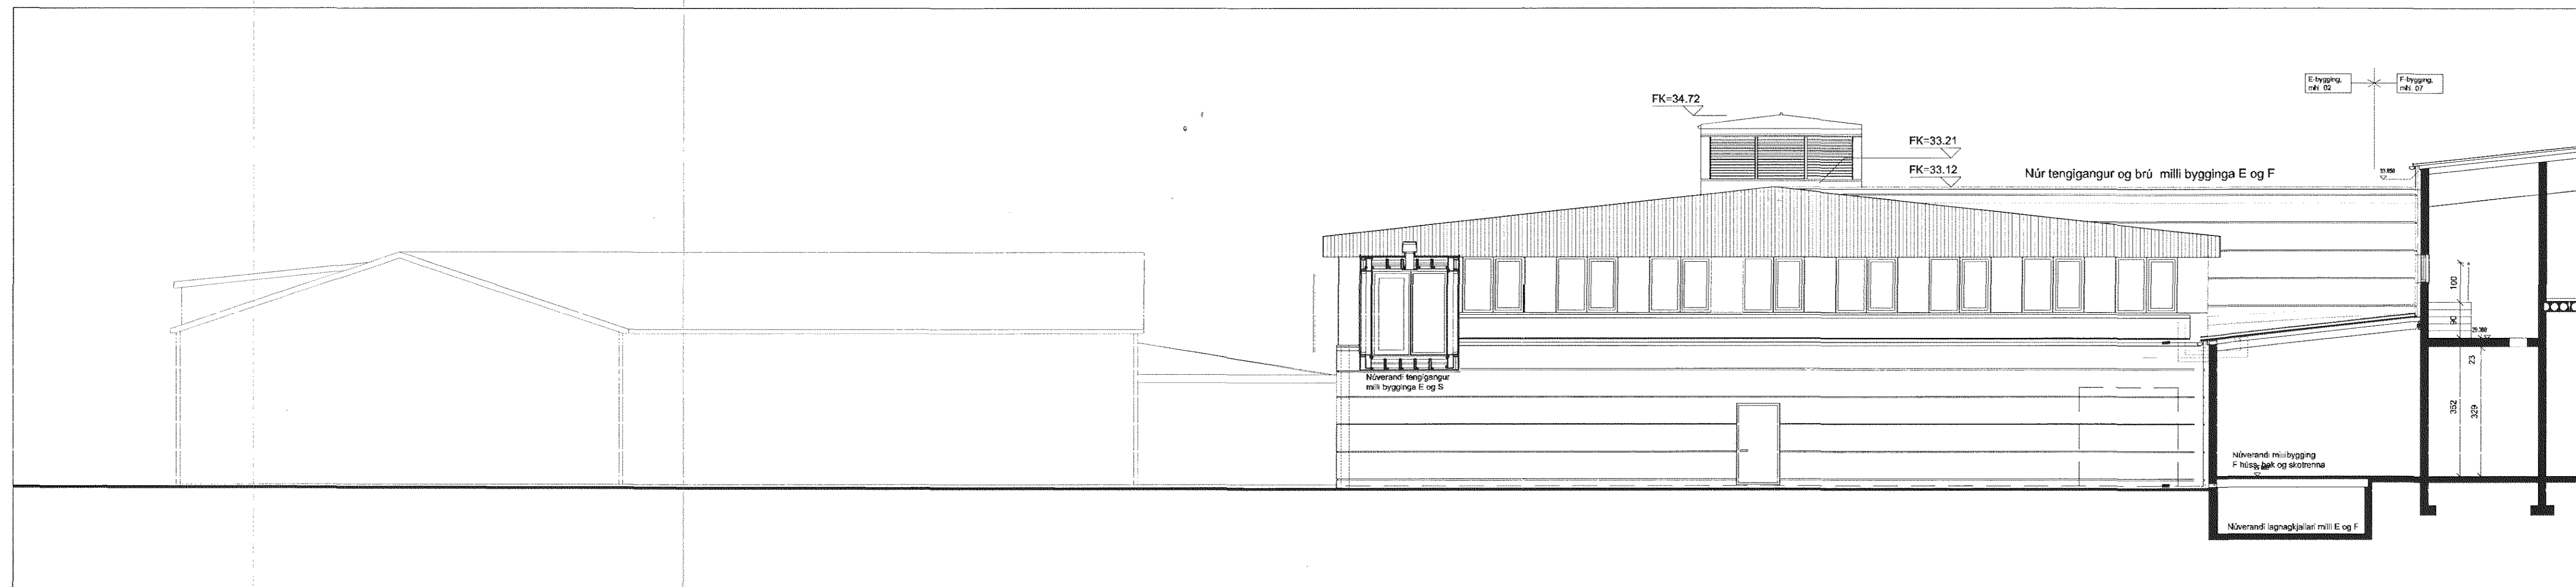

ÚTLIT SUÐUR, 1:100

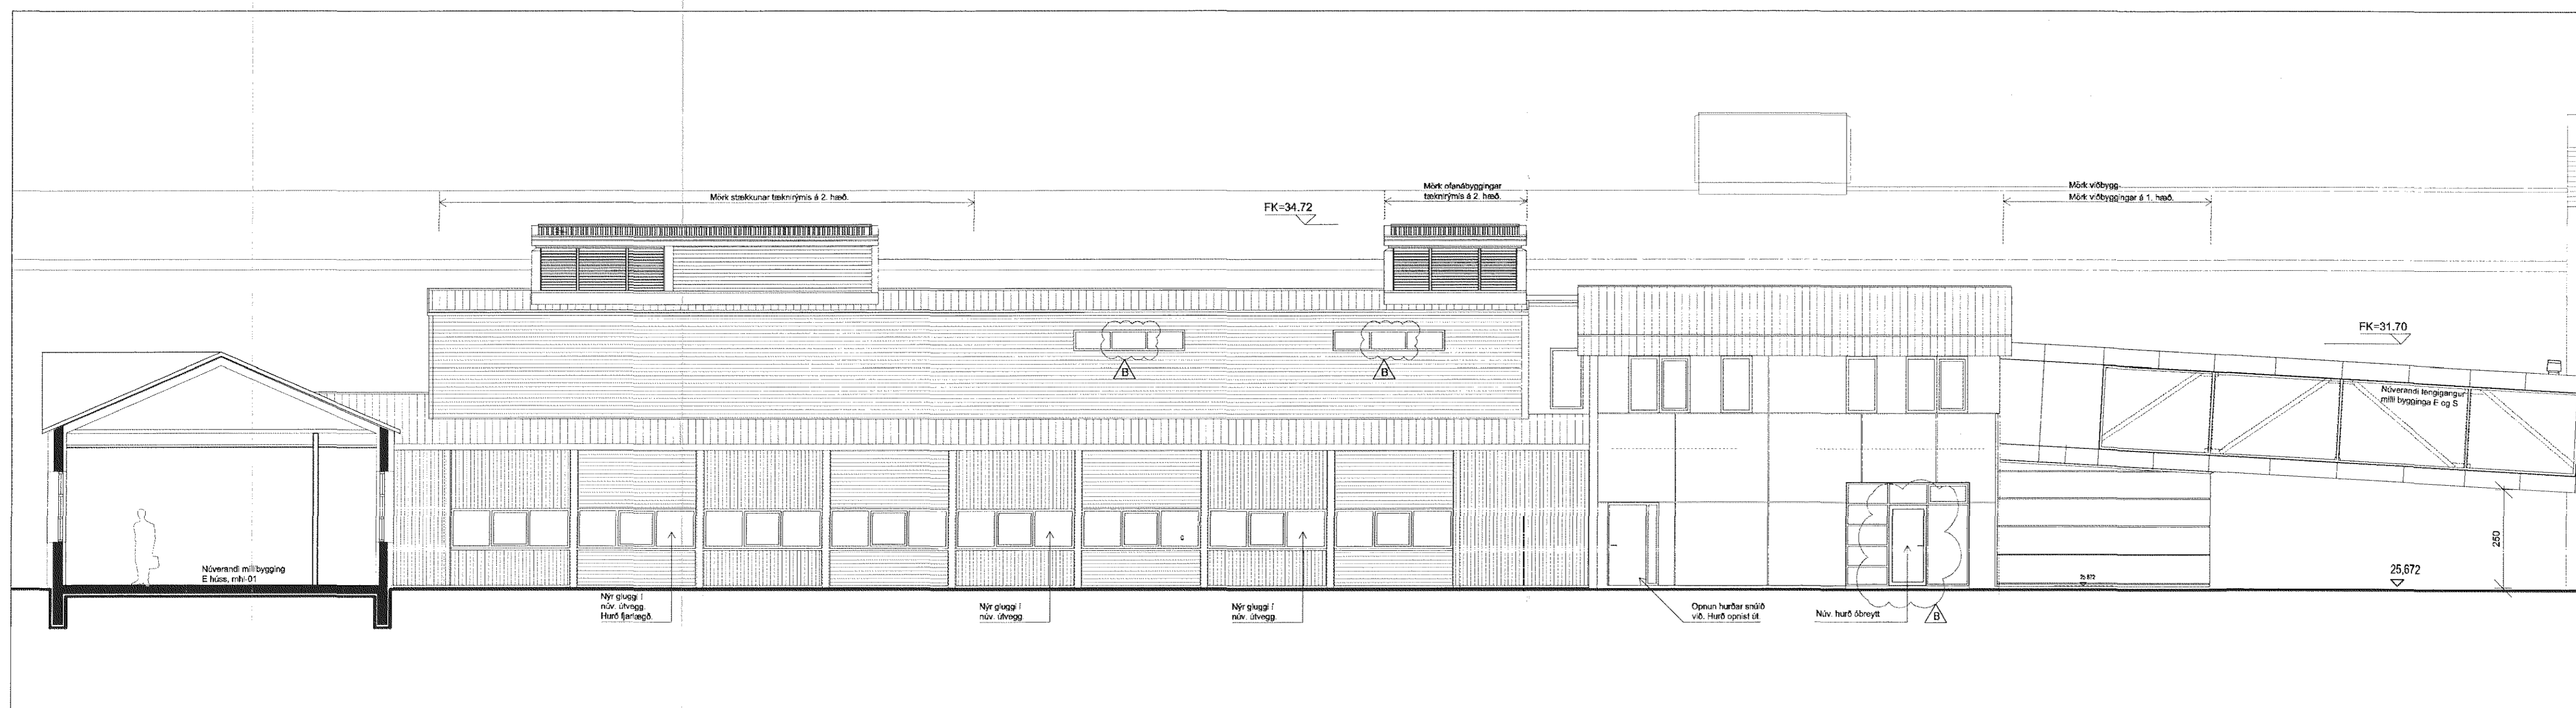


ÚTLIT VESTUR, 1:100

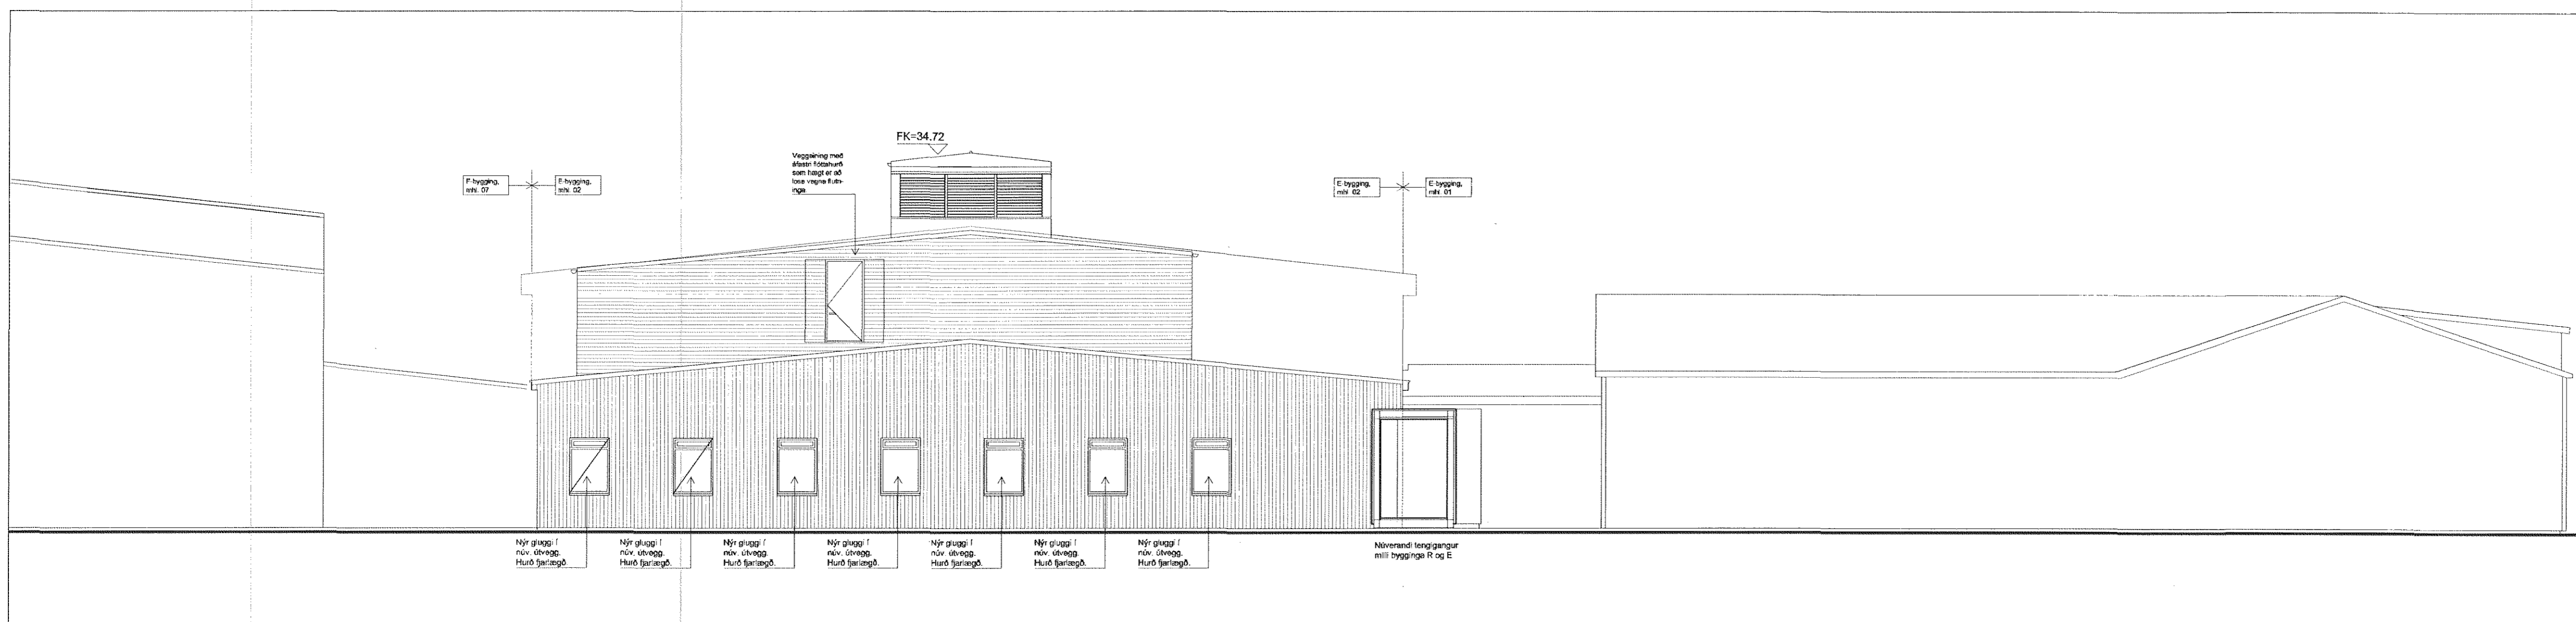


ÚTLIT NORÐUR, 1:100

SKÝRINGAR:

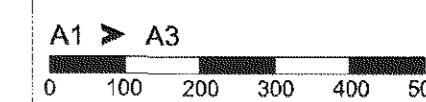

C: 31.01.2011
B: Reyndarkröng 28.07.2010
A: Stækkað teikningu þaks. DAGS:

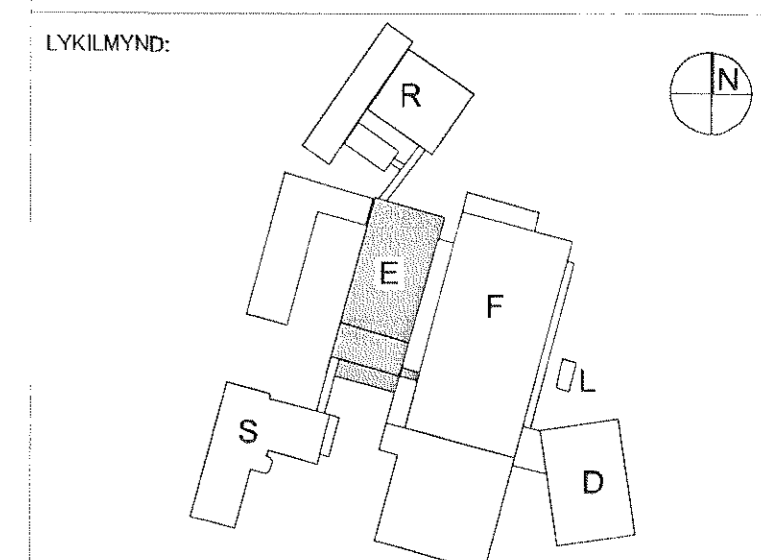

VERKKAUPI:



REYKJAVÍKURVEGUR 78.
BYGGINGARHLUTI: E-BYGGING

ADALUPPDRÁTTUR

ÚTLIT

VERK: ACTA 0633 DAGS: 19.04.2010
KVARN: 1:100 TEIKNAD: BÓS/OB
SKRÁ: 0633-E-104.DWG

ÚTI INNI

ARKITEKTAR

ÞINGHOLTSTRÆTI 27 101 REYKJAVÍK
SÍMAR 552 7650 & 562 7660 FAX 552 7661
NETFANG: u@acta.is
VEFFANG: http://www.acta.is

BALDUR Ó. SVAVARSSON ARKITEKTAR FAÍ
120357-5149

JÓN ÞÓR ÞORVALDSSON ARKITEKTAR FAÍ
021256-7579

TEIKNINGANR: A-E-104 BREYTING: B