


INNÞÖK:
 R.H 50mm.
 LOFTNET 50mm.
 SIMI 50mm.
 GARDLJÓÐS 25mm.

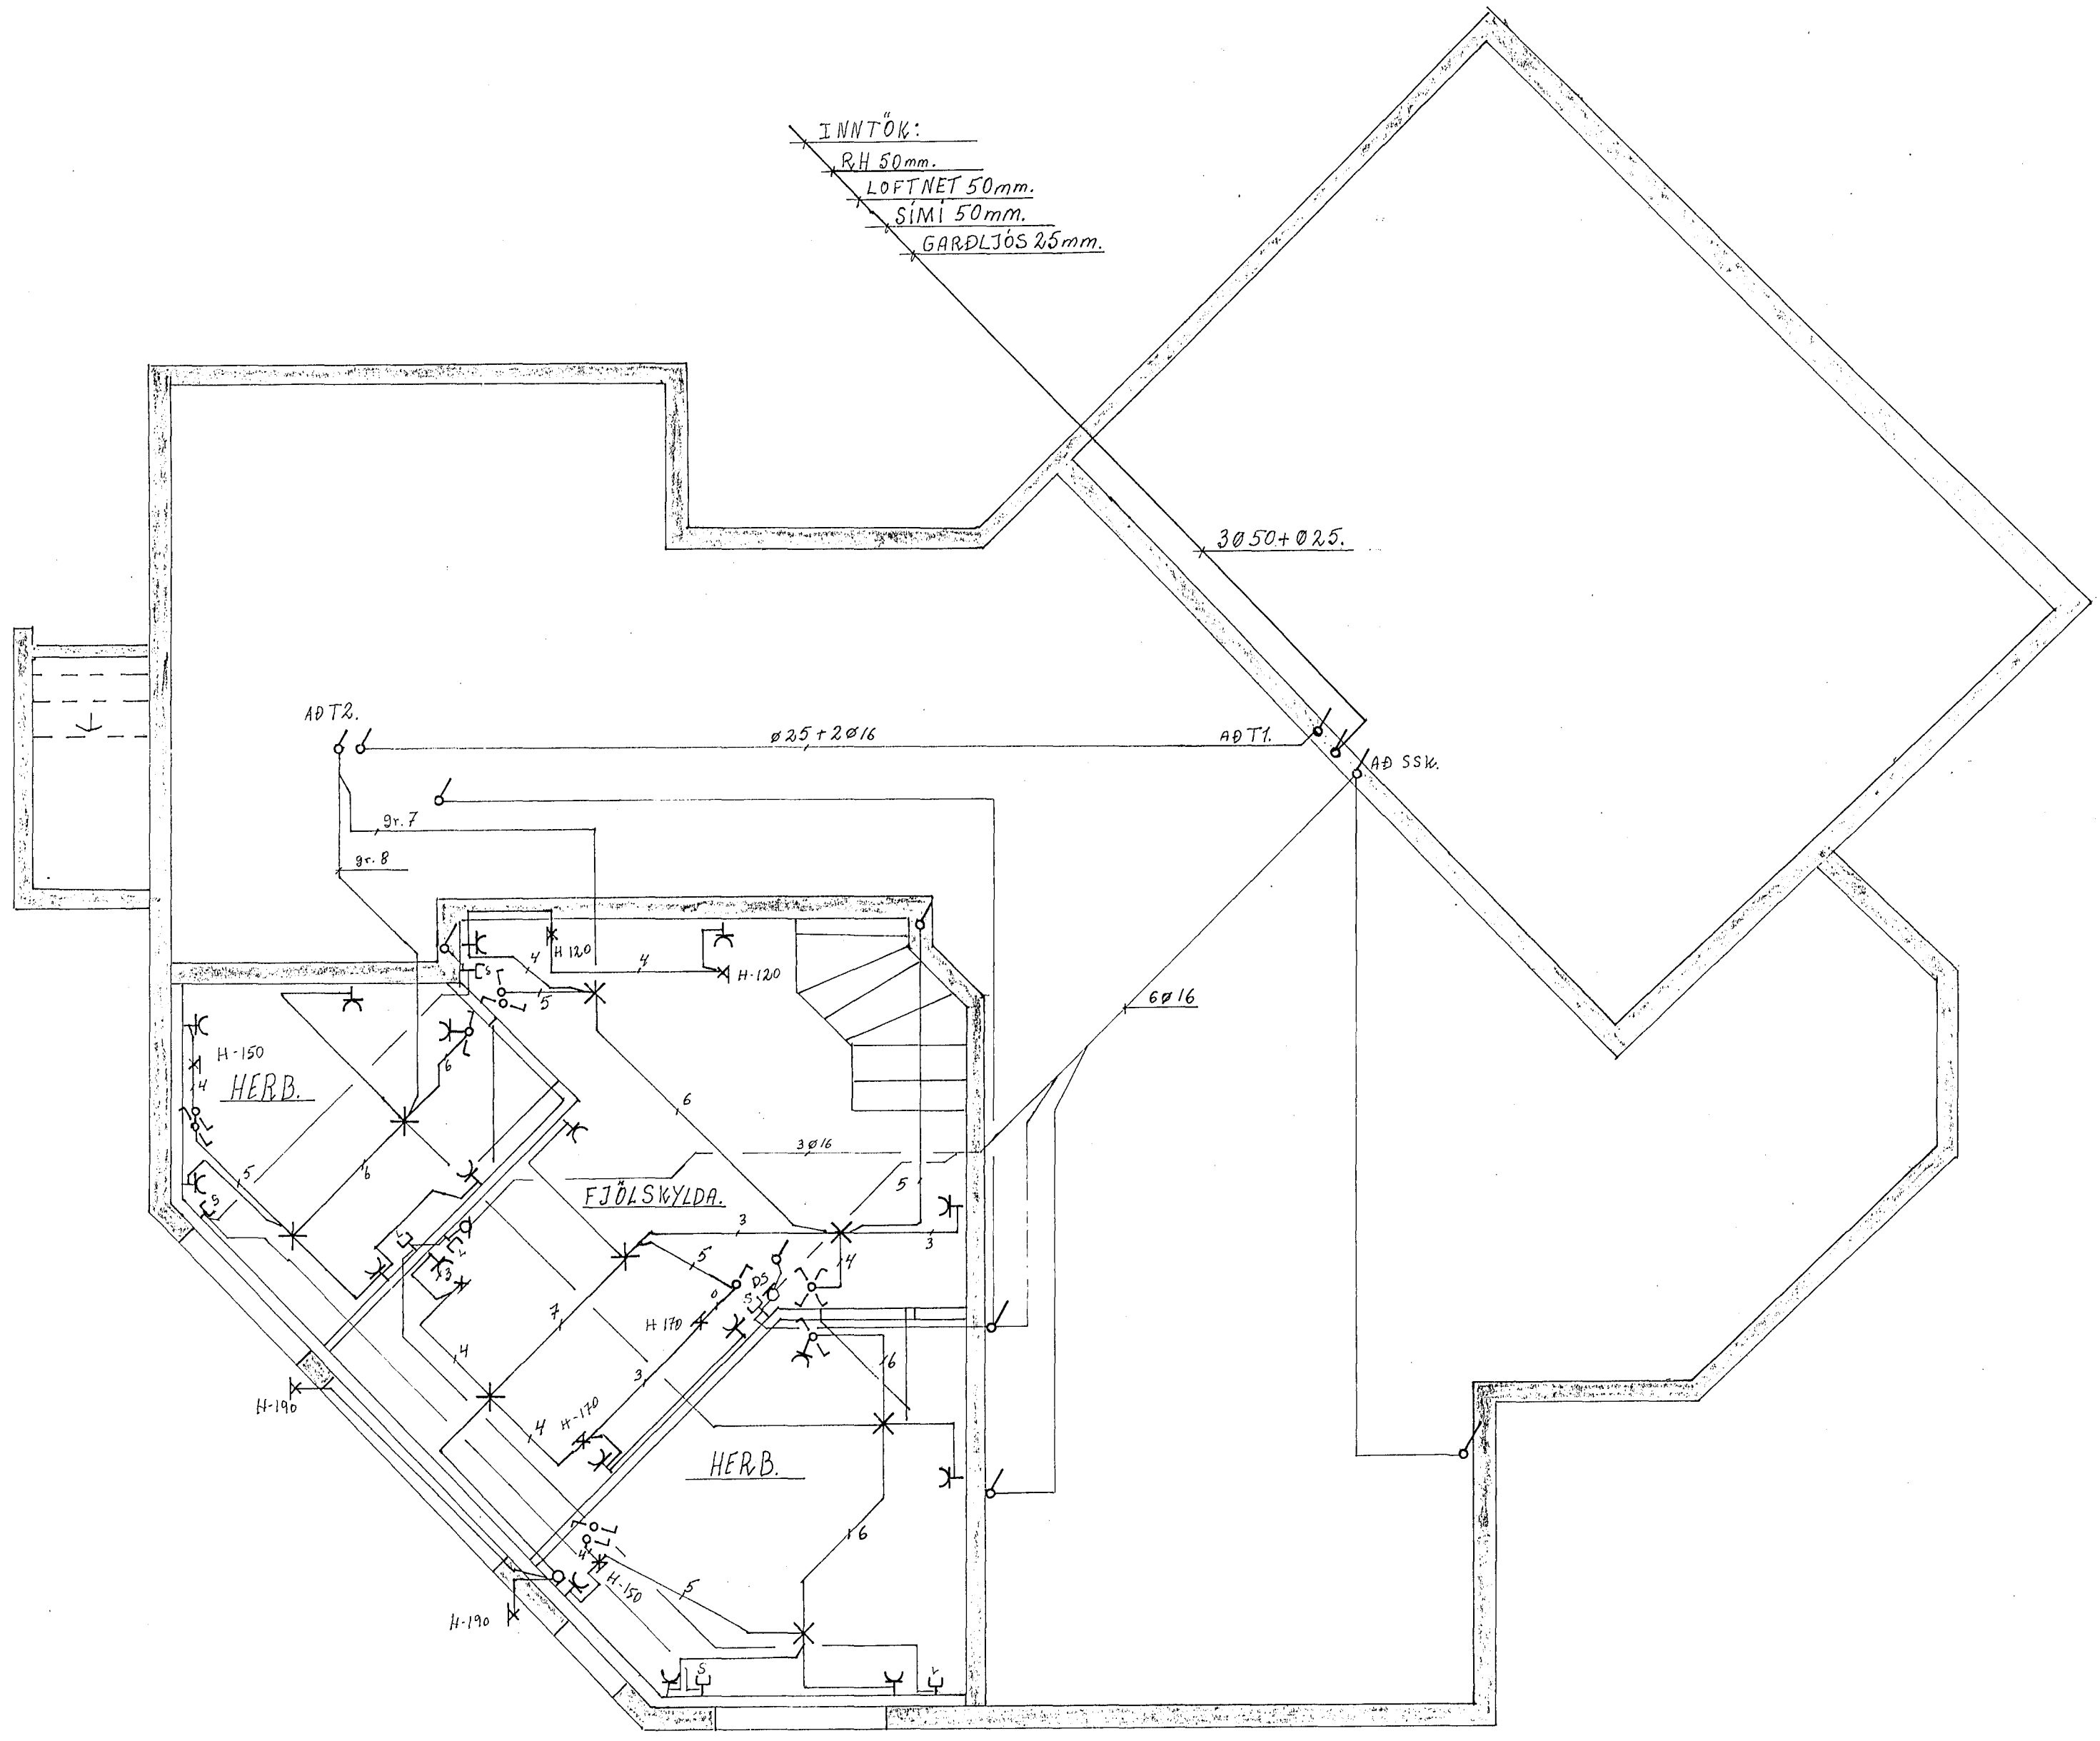

NR.	BREYTING.	DAGS.	DR.
SKÁLABERG 2. HAFNARFIRDI.			
RAFLÖGN, SMÁSPENNA		HANNAÐ	B.M.
1. PALLI.		TEIKNAD	B.M.
		DAGS.	4/5 '93
		BLAD	2 AF 3
		KVARDI	1:50
		VERK	103
Þórir Míharsson. S:53904.			