


Hönnuður:  
ARI, HAS  
Yfirfarir:  
Sambýkkt: Davíð Sólvyson kt: 100356-3339

Breytingar:

Lykilmynd

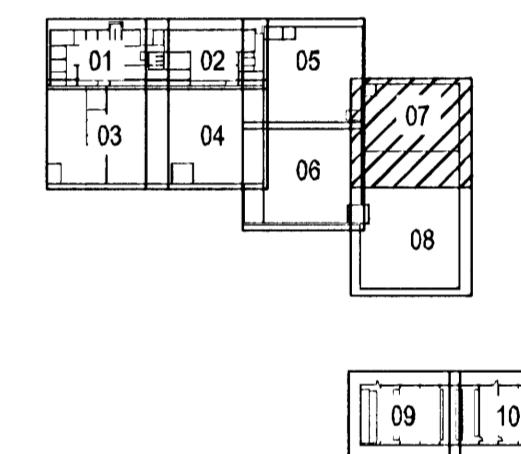

Aðalhönnuður:  
ASK  
18. apríl 2003

Héðinn  
Gjáhella 4  
221 Hafnarfjörður

Lagnaleiðir, rennur, stigar  
1. hæð  
Mkv: 1:50



VERKFRÆÐISTOFA

Grensásvegur 3  
108 Reykjavík  
Sími 520 9900  
Fax 520 9901  
www.rts.is



Attek gæðvottun skv  
BS EN ISO 9001:2000  
FS 88744

32-2166-1-

011407

A

03.04.2008

