
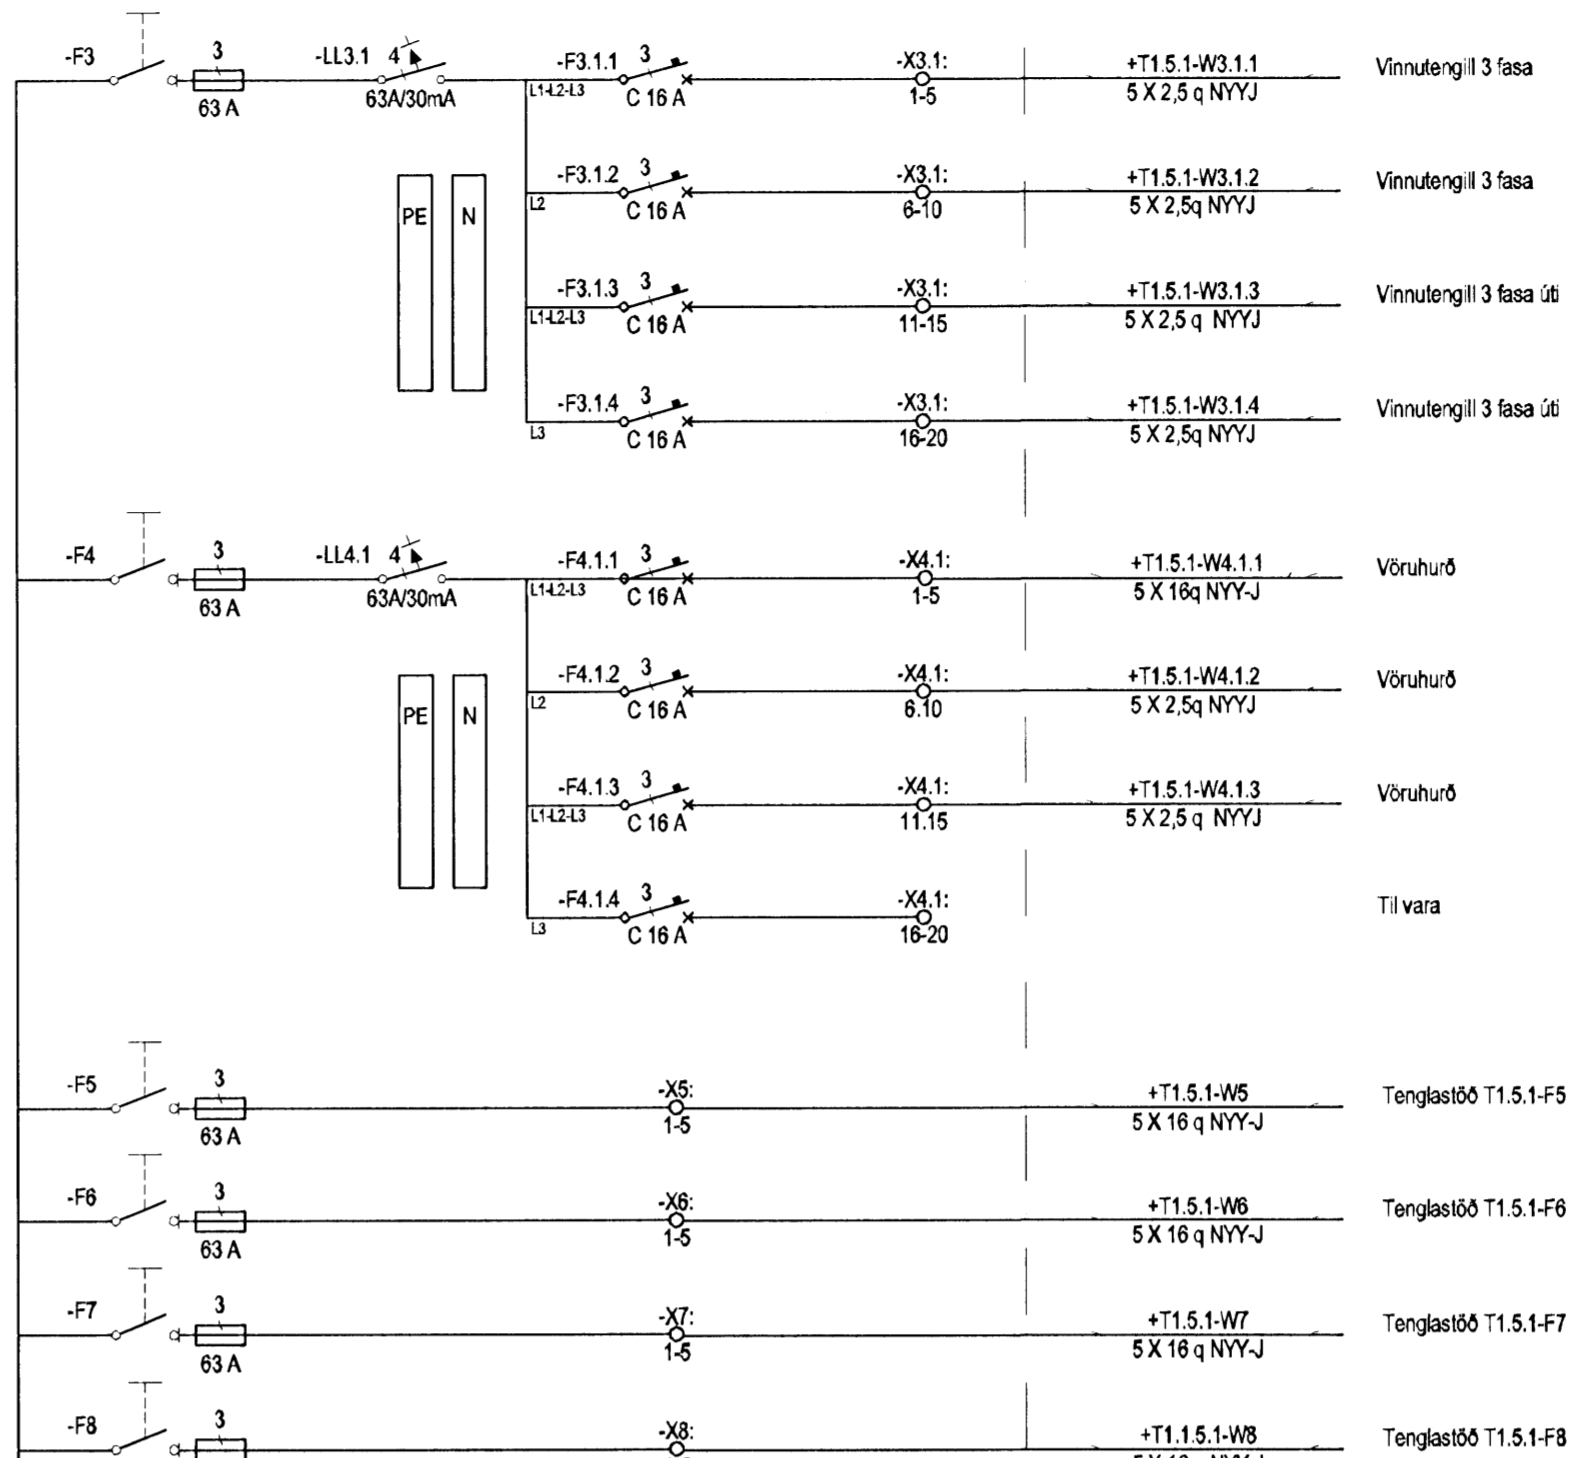


DREIFITAFLA
T1.5.1

T1.0

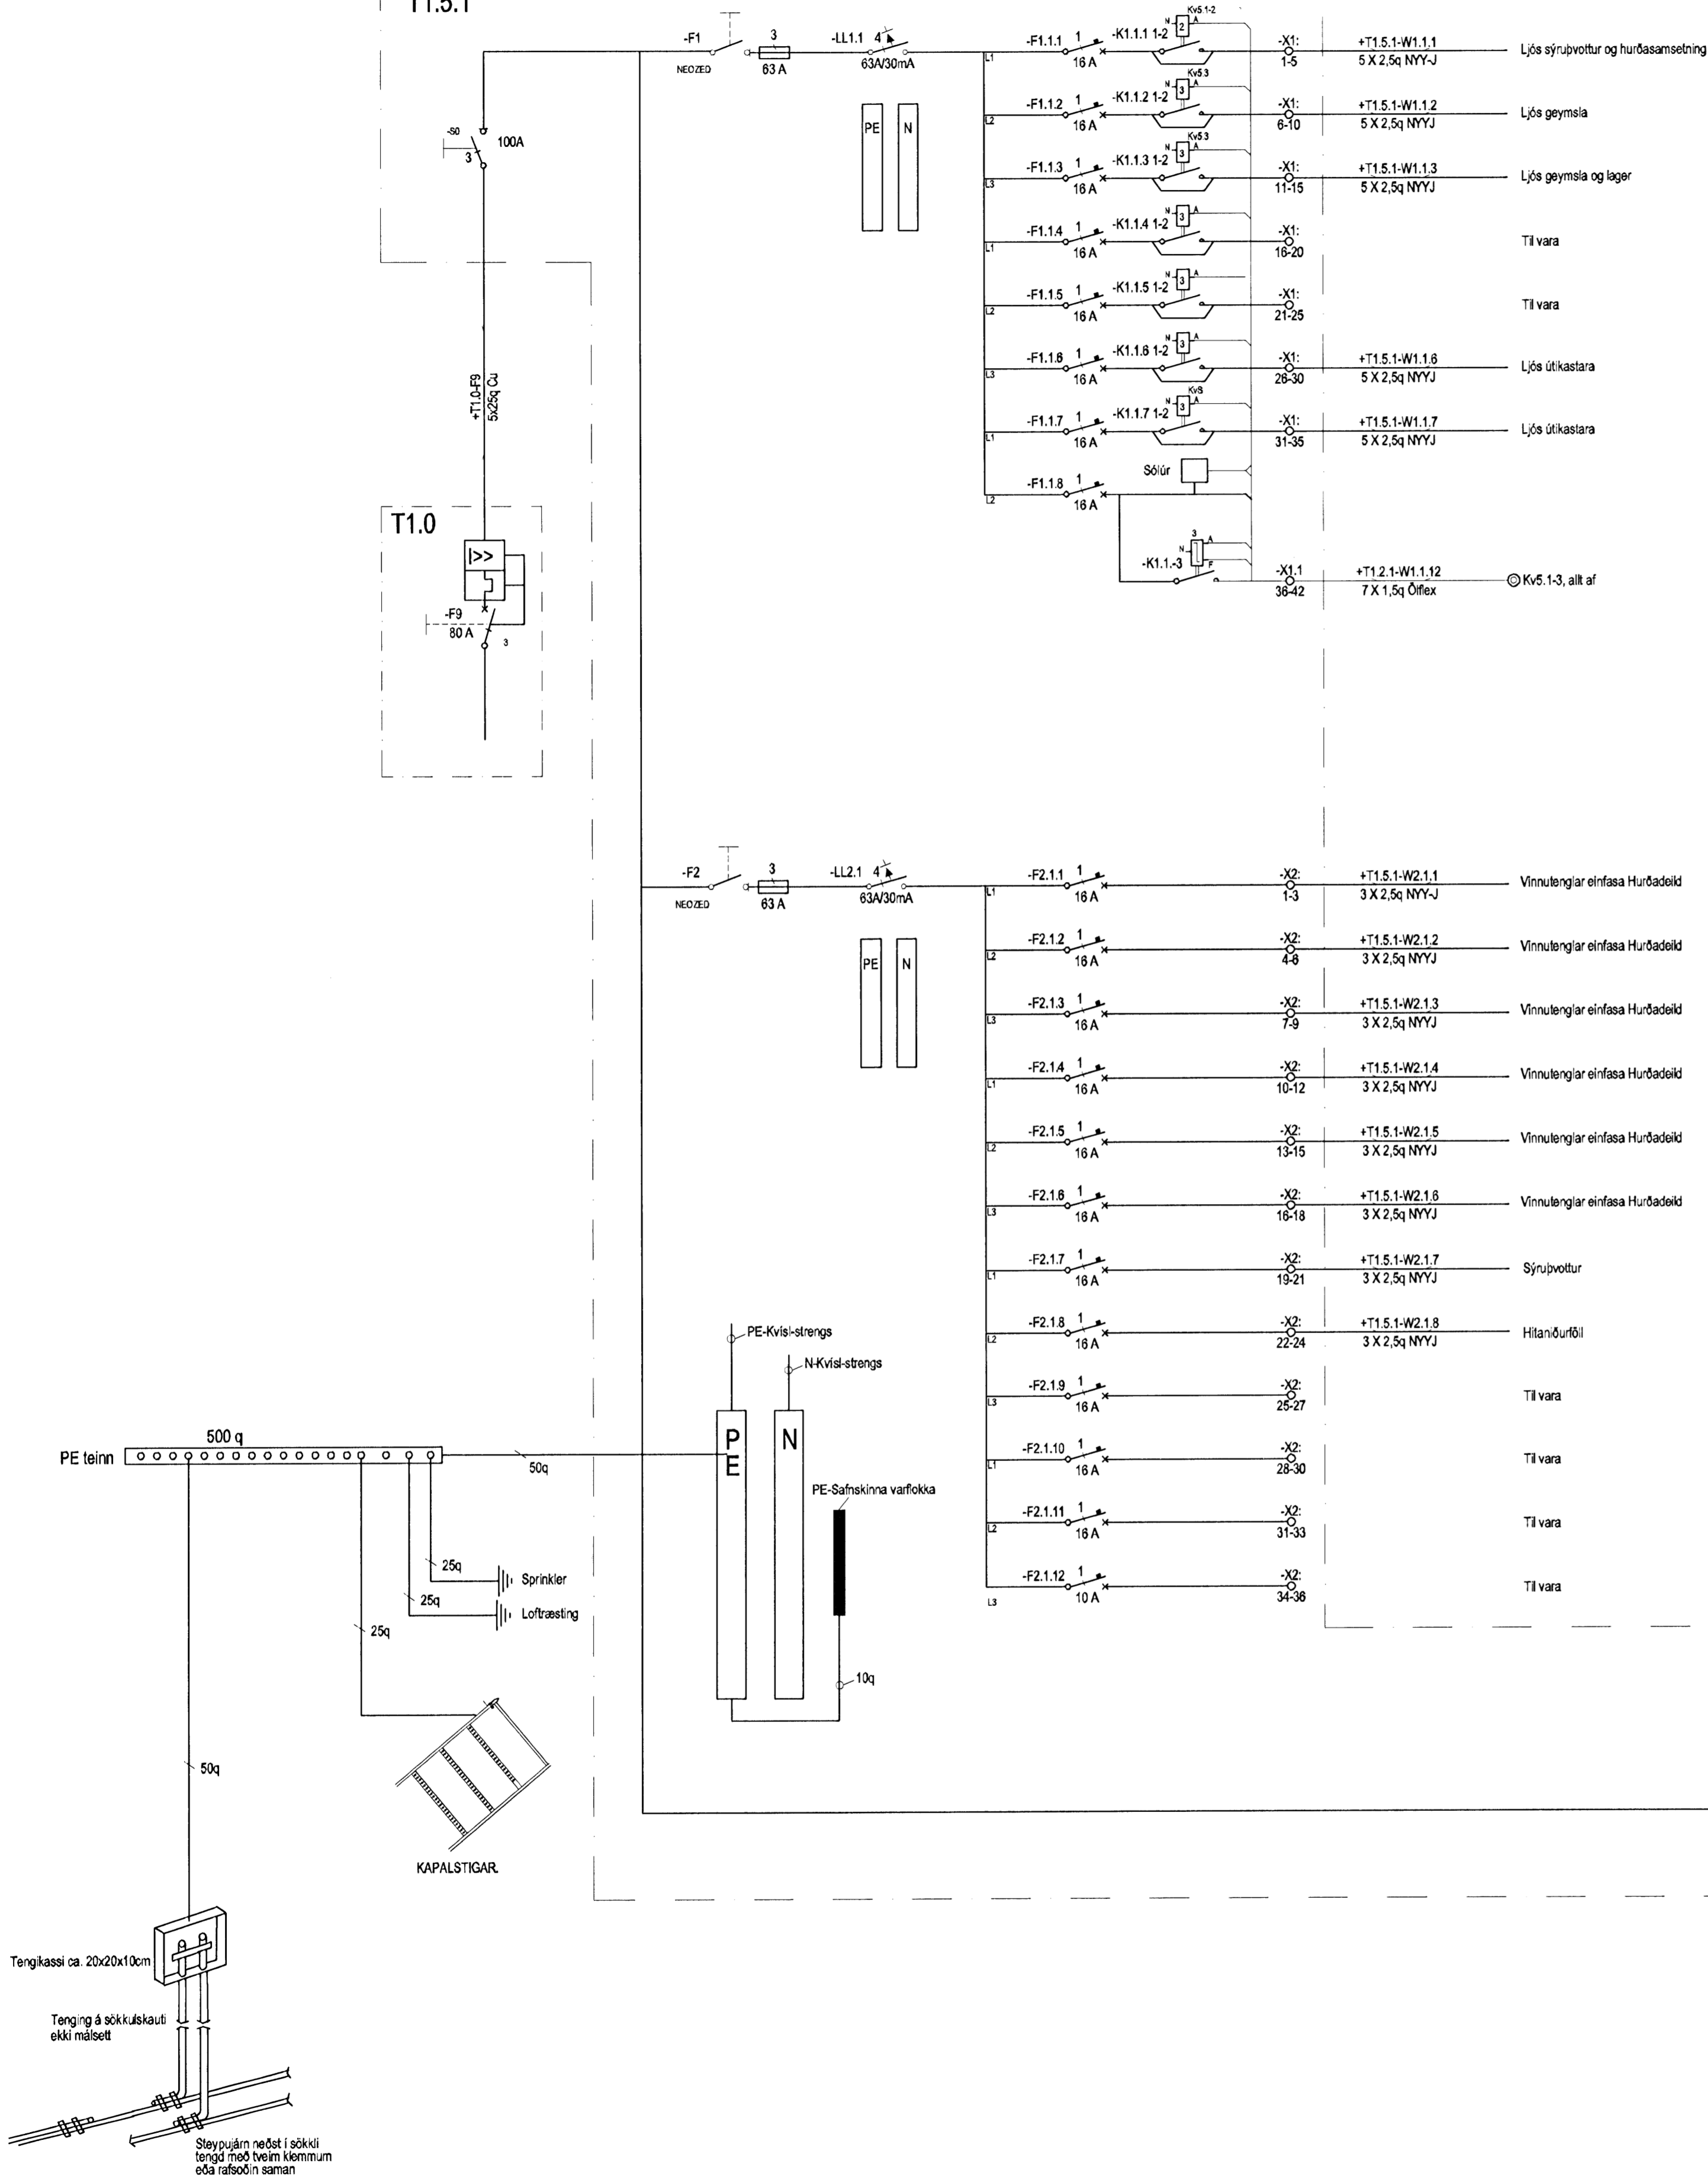

Hönnuður:
ARI, HAS
Yfirfarð:
Samþykkt: *David Solvason* kt: 100356-3339

Breytingar:
.....
.....
.....
.....
.....
.....
.....

Aðalhönnuður:
ASK
18. apríl 2009
Þórunn Elva Þorvaldsson

Héðinn
Gjáhella 4
221 Hafnarfjörður

Einlínnumynd
T1.5.1
Mkv: Enginn

RTS
VERKFRÆDISTOFA
Grensávegur 3
108 Reykjavík
Sími 520 9900
Fax 520 9901
www.rts.is

Attek gæðvottun skv
BS EN ISO 9001:2000
FRV
FS 88744

32-2166-1-
011115 A
03.04.2008

