



Sambýkt bann
 11 JUNI 2008
 Byggingarfulltrúinn í Hafnarfirði
 F.Þ. Hrólfur S. Gunnlaugsson

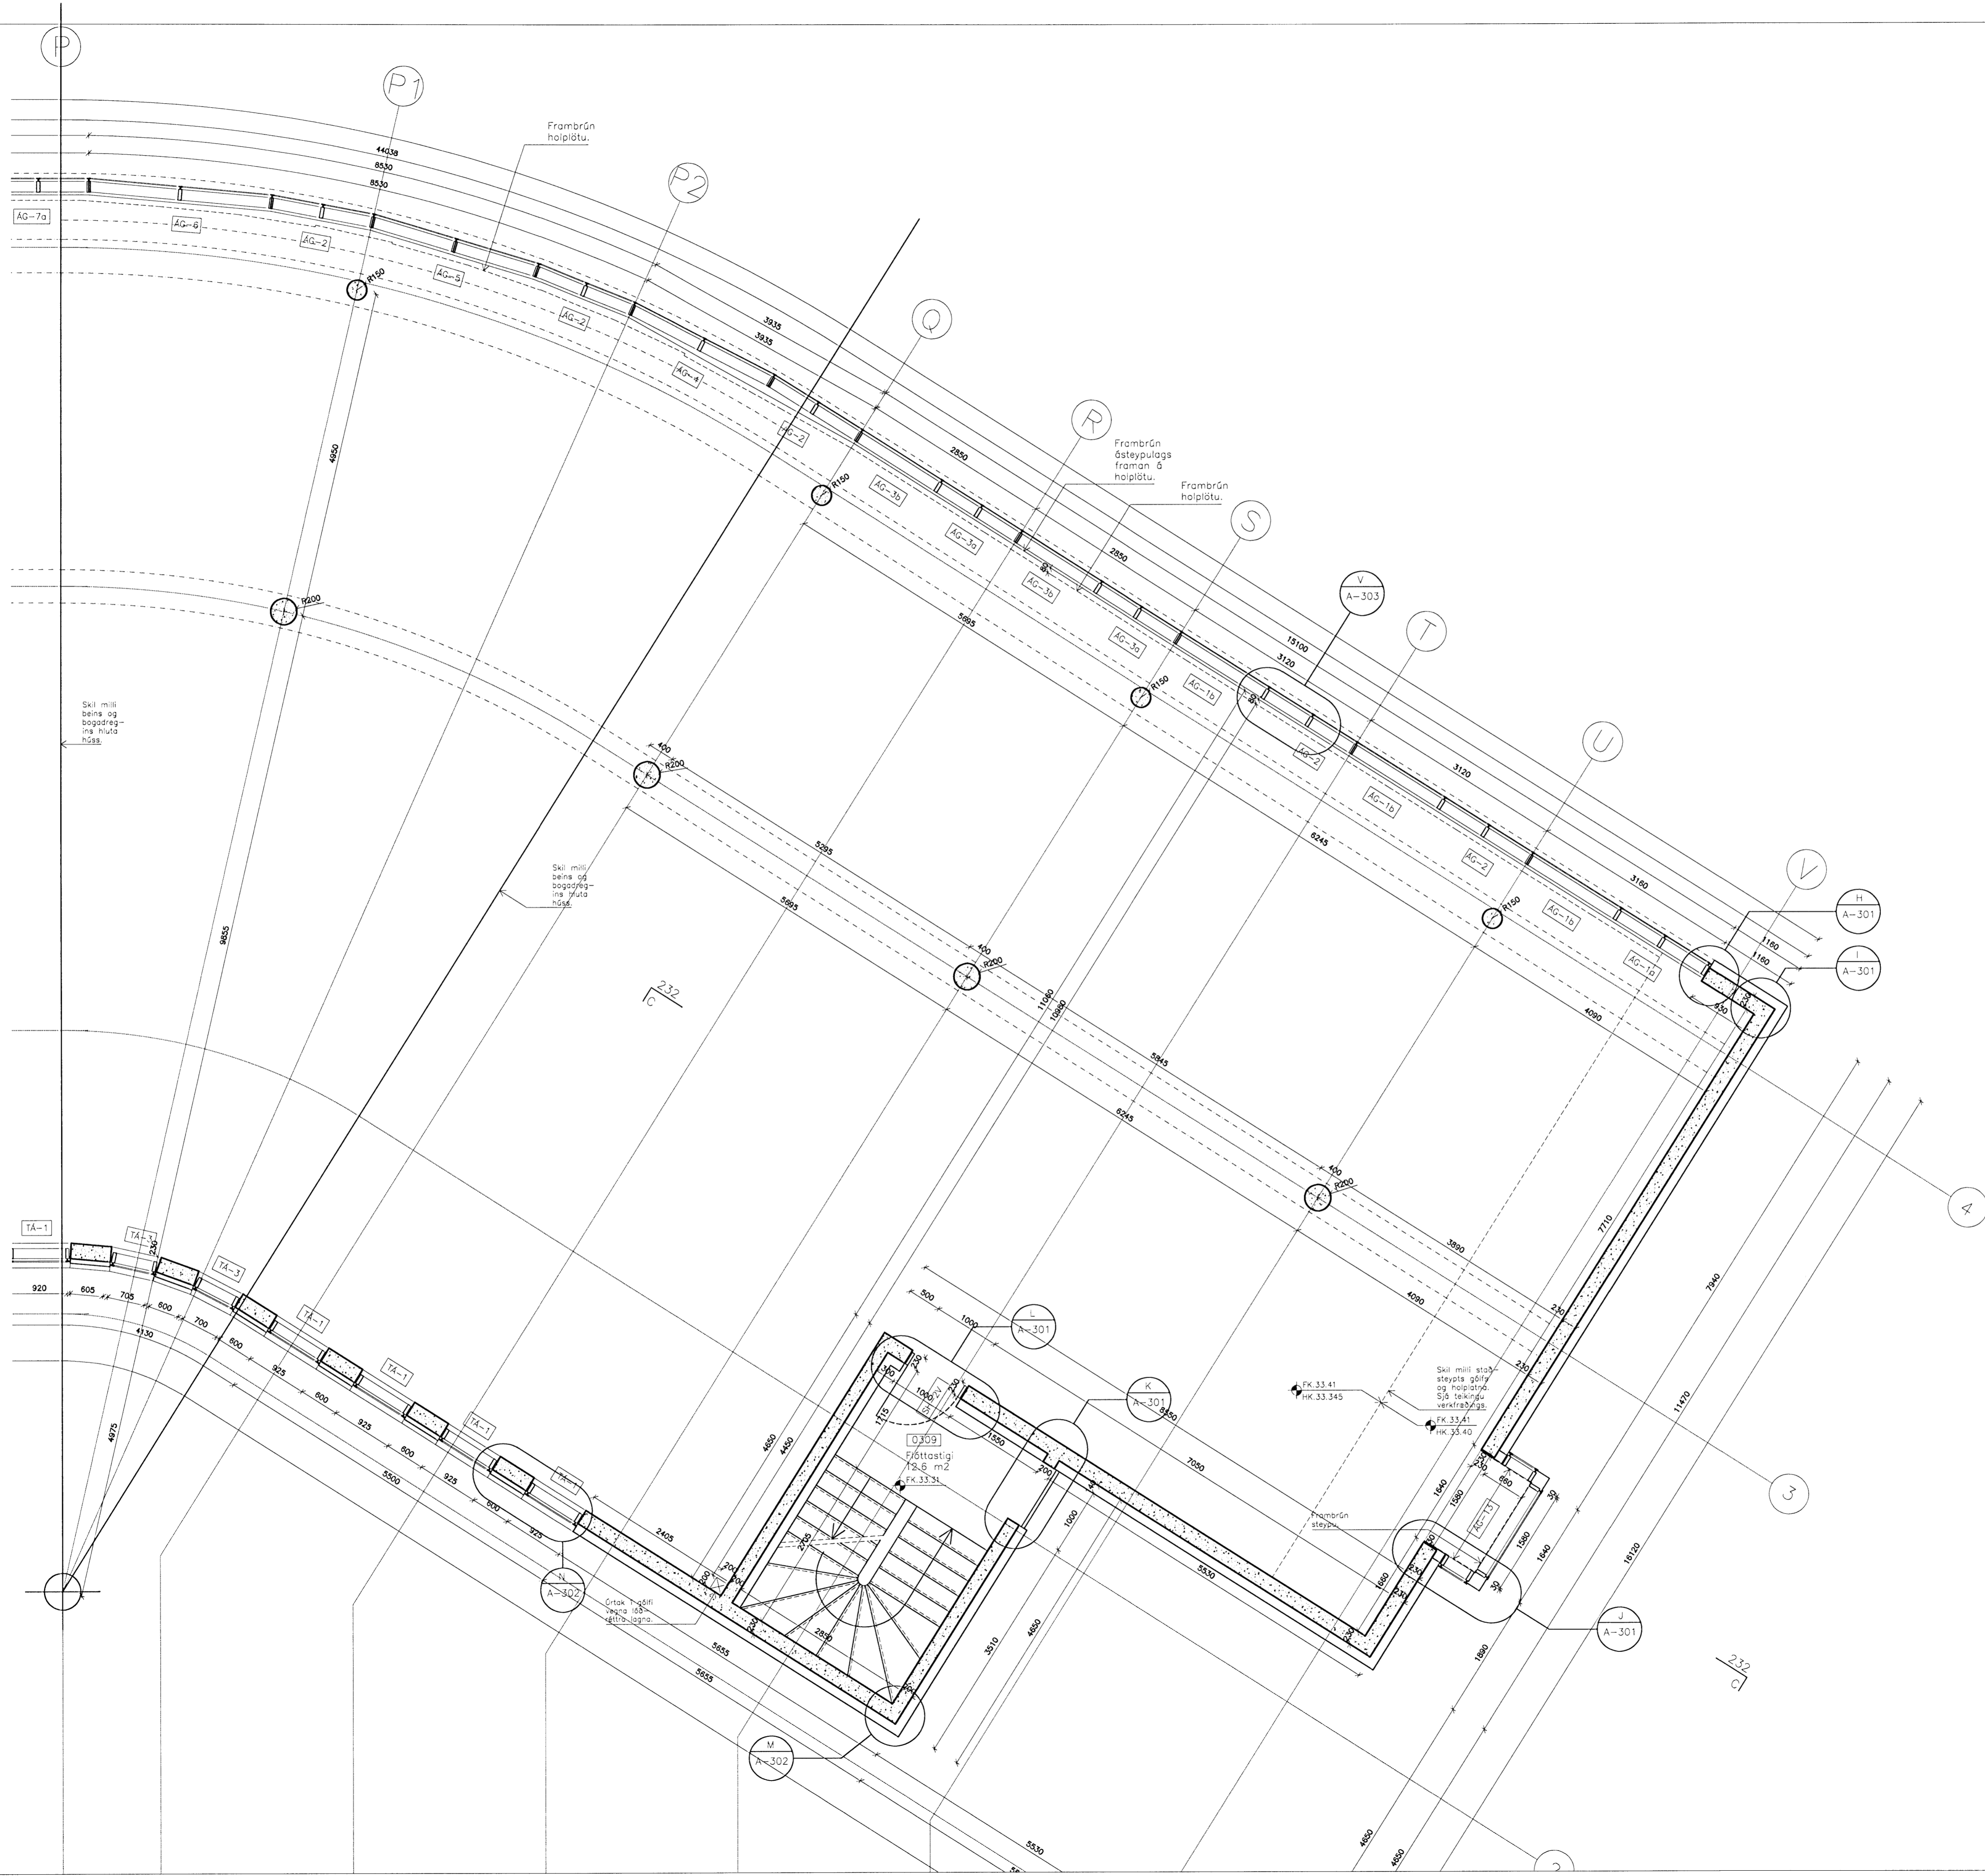

D:
 C:
 B:
 A:
 BREYTINGAR: _____ DAGS: _____

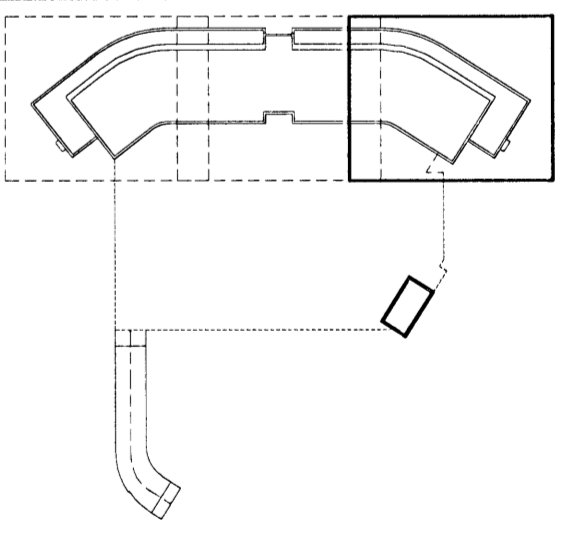

VERKTEIKNING

Dalshraun 3, Hafnarfirði
 Ris ehf

VERK: DALS 0608
 KVARDI: 1:50
 DAGS: 14.05.2008
 GRUNNMYND 3. HÆÐAR TEIKN: 08
 BLAD 3 AF 3 SKRÁ: 0508-Grunnur.dwg

ÚTI INNI
ARKITEKTAR

ÞINGHÖLTSSTRÆTI 27 101 REYKJAVÍK
 SIMAR 5527660 & 5627660 FAX 5527661
 NETFANG ul@ui.is
 VEFANG http://www.ui.is

BALDUR Ó. SVAVARSSON ARKITEKTAR FAI
 120357-5149

JÓN ÞÓR ÞORVALDSSON ARKITEKTAR FAI
 021256-7579

A-218