



Sampykkt þann
11 JUNI 2008
Byggingarfulltrúinn í Hafnarfirði
F.h. Hrólfur S. Gunnlaugsson

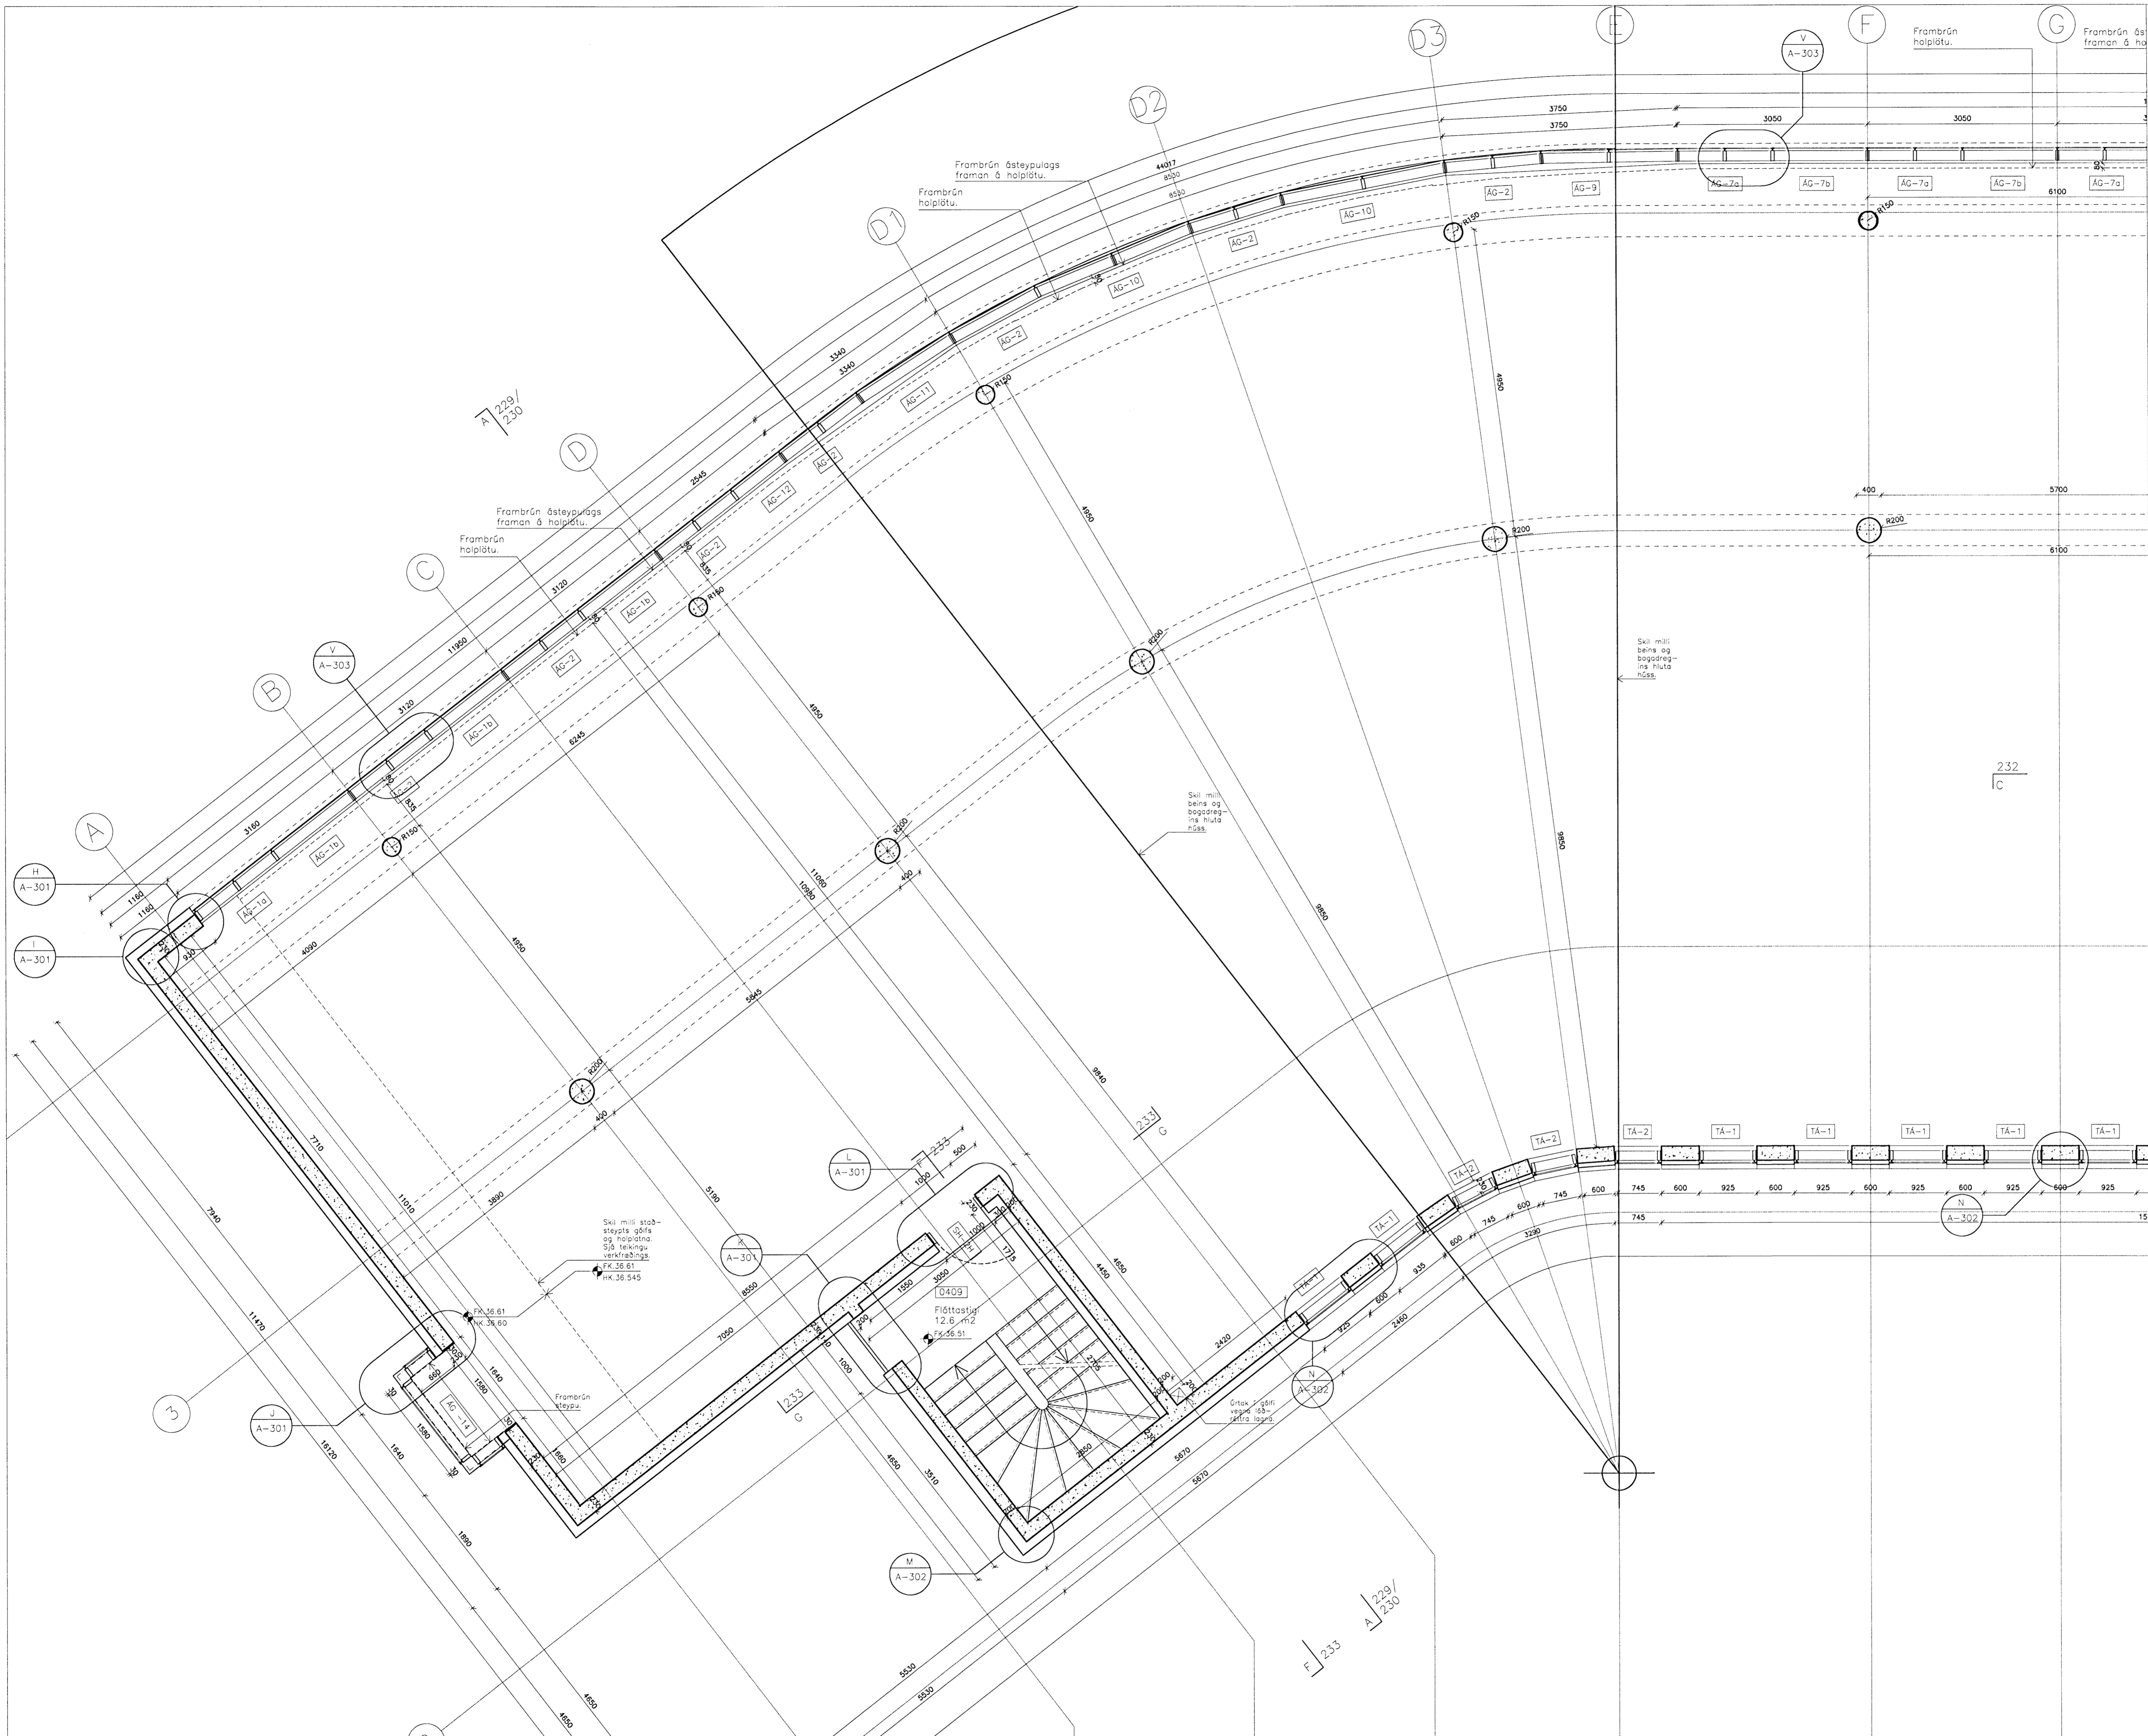

D:
C:
B:
A:
BREYTINGAR: _____ DAGS: _____

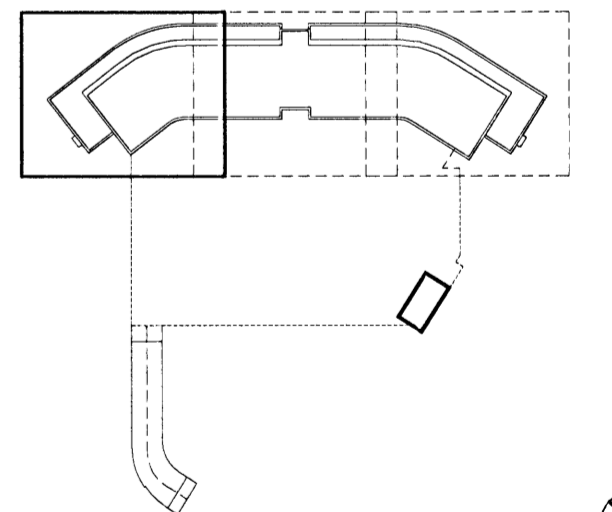

VERKTEIKNING

Dalshraun 3, Hafnarfirði
Ris ehf

VERK: DALS 0608
KVARDI: 1:50
DAGS: 14.05.2008

GRUNNMYND 4. HÆÐAR
BLAD 1 AF 3

TEIKN: ÖB
SKRÁ: 0608-Grunnm.dwg

ÚTI INNI

ARKITEKTAR

ÞINGHOLTSSTRÆTI 27 101 REYKJAVÍK
SÍMAR 5527860 & 5627860 FAX 5527861
NETFANG ul@ul.is
VEFFANG http://www.ul.is

BALDUR Ó. SVAVARSSON ARKITEKTAR FAI
120357-5149

JÓN ÞÓR ÞORVALDSSON ARKITEKTAR FAI
021256-7579

A-220