



Samþykkt þann  
10 JUNN 2008  
Byggingarfulltrúnn / Hafnarfjörð  
E.h. Hörfur S. Gunnlaugsson

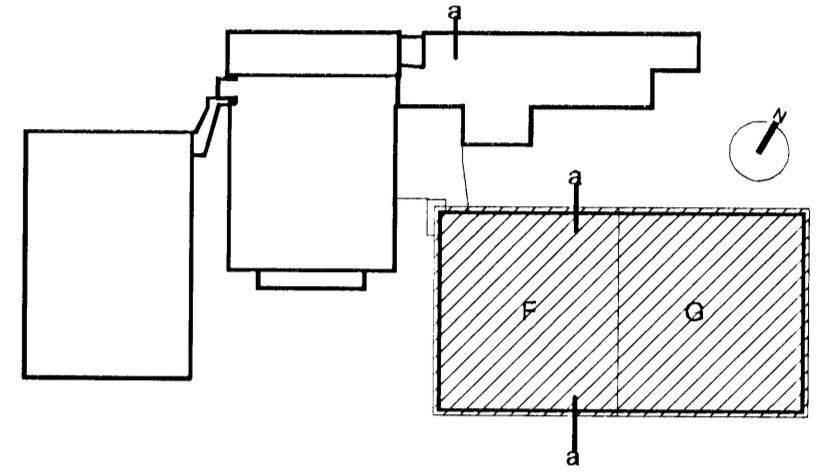

Lykilmynd mkv: 1:2000

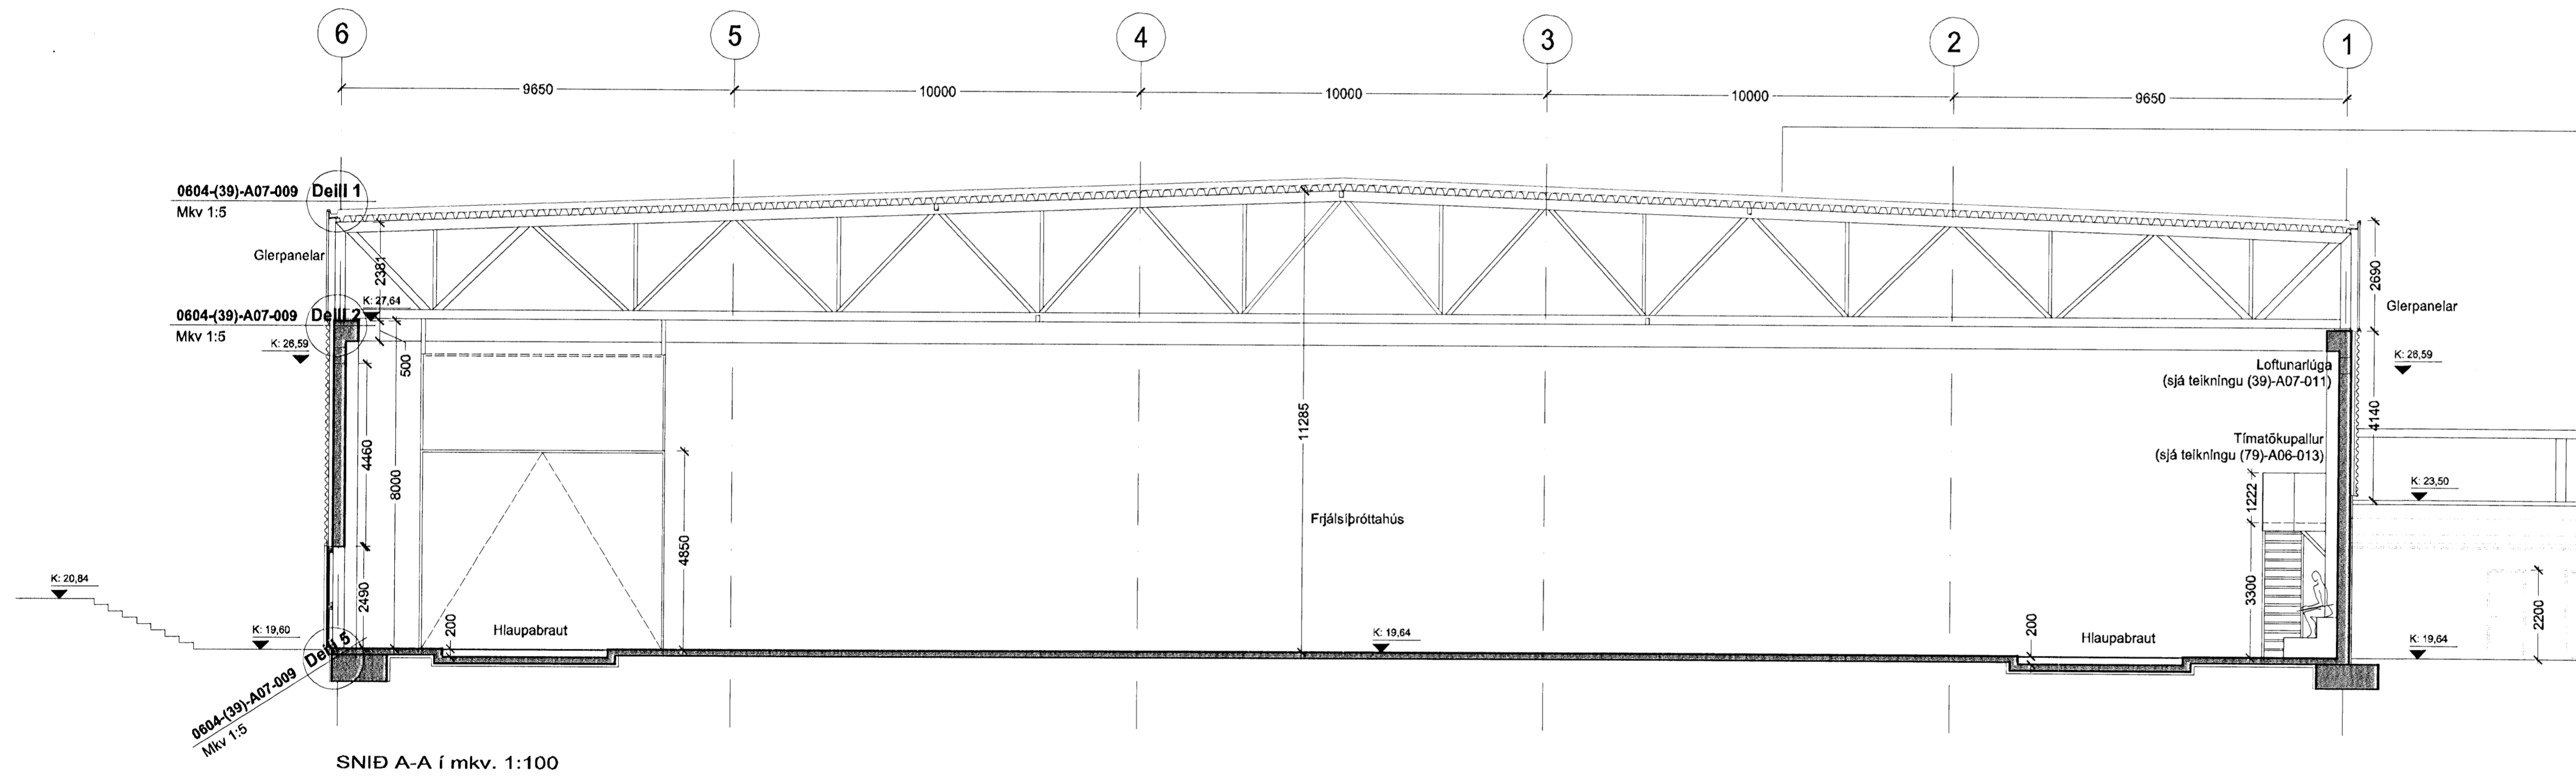

Fasteignafélag Hafnarfjarðar  
Íþróttamiðstöðin Kaplakrika



0604-A

Landnúmer: 121342  
Stgr. 48001000

VERKEIKNINGAR  
SNID A-A

(39)-A05-022

MKV.: 1:100  
TEIKNAD: PH  
ÚTGÁFA DAGS: 14.12.2007  
STOFN. DAGS: 13.09.2006

ÚTGÁFA 01

Jón Ólafur Ólafsson FAL  
kt: 090658-4099

Sigurður Einarsson FAL  
kt: 110457-2789

Sigurður Hardarson FAL  
kt: 030446-3999

**BATTERÍÐ**  
ARKITEKTAR

kt: 521291-1259  
Tíðnúmer: 1  
220 Hafnarfjörð

S: 54 54 700 F: 54 54 701  
Netfang: batterid@arkitekt.is  
Heimasíða: www.arkitekt.is