

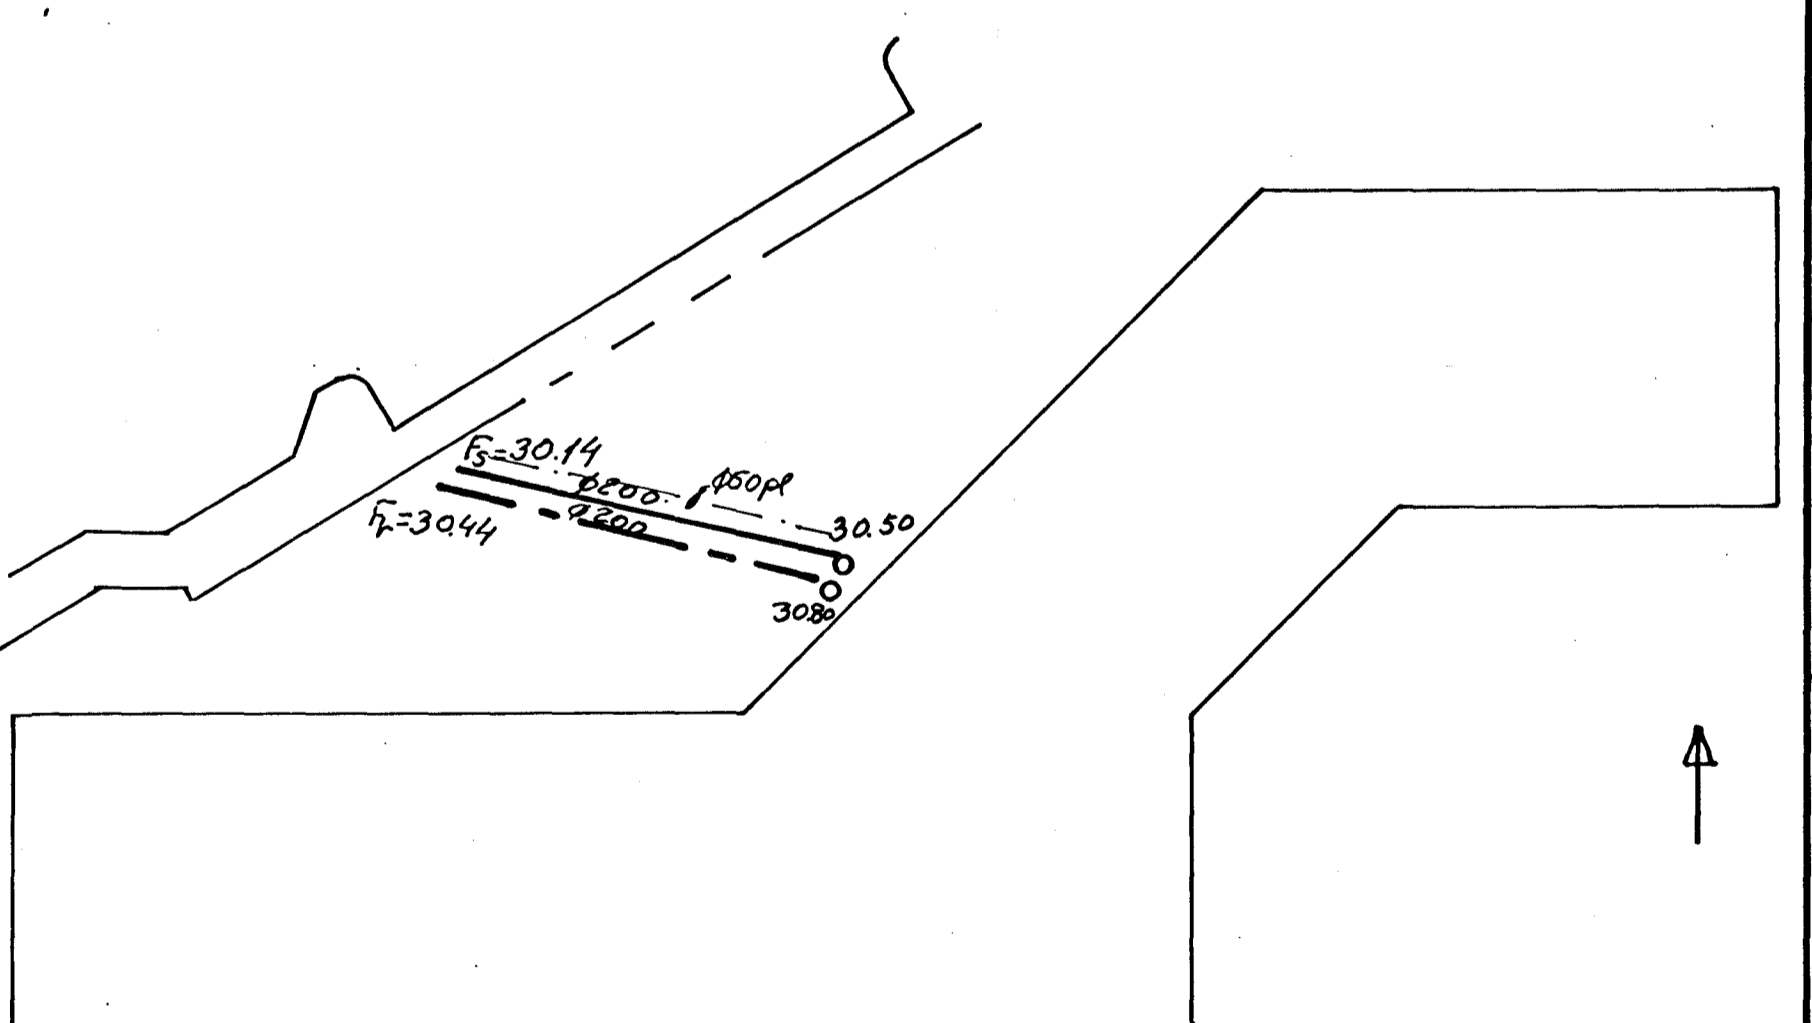
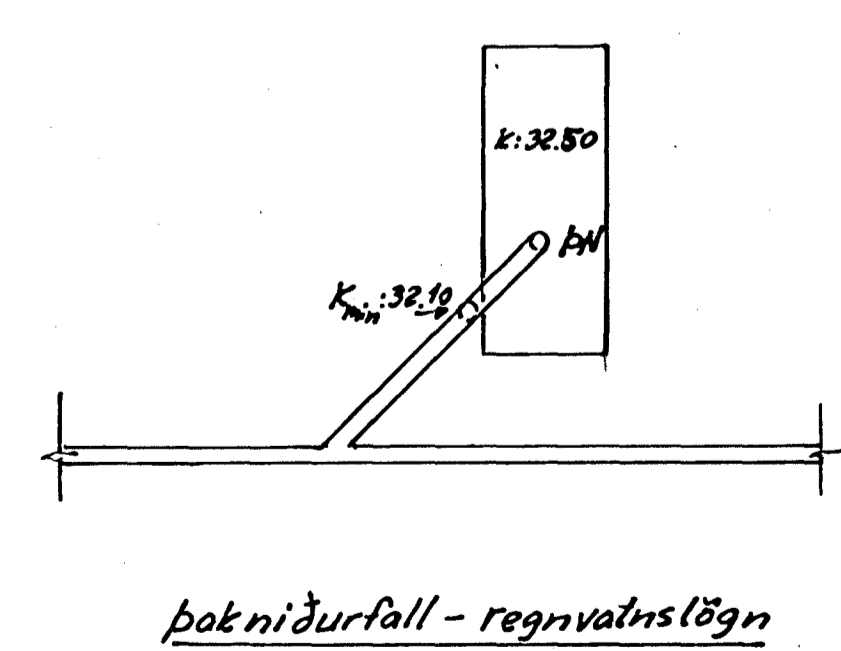


- skolplögn
- - - regnvatnslögn
- - - regnvatns-og jarðvatnslögn
- - - jarðvatnslögn (dren)
- - - kalt neysslavatn

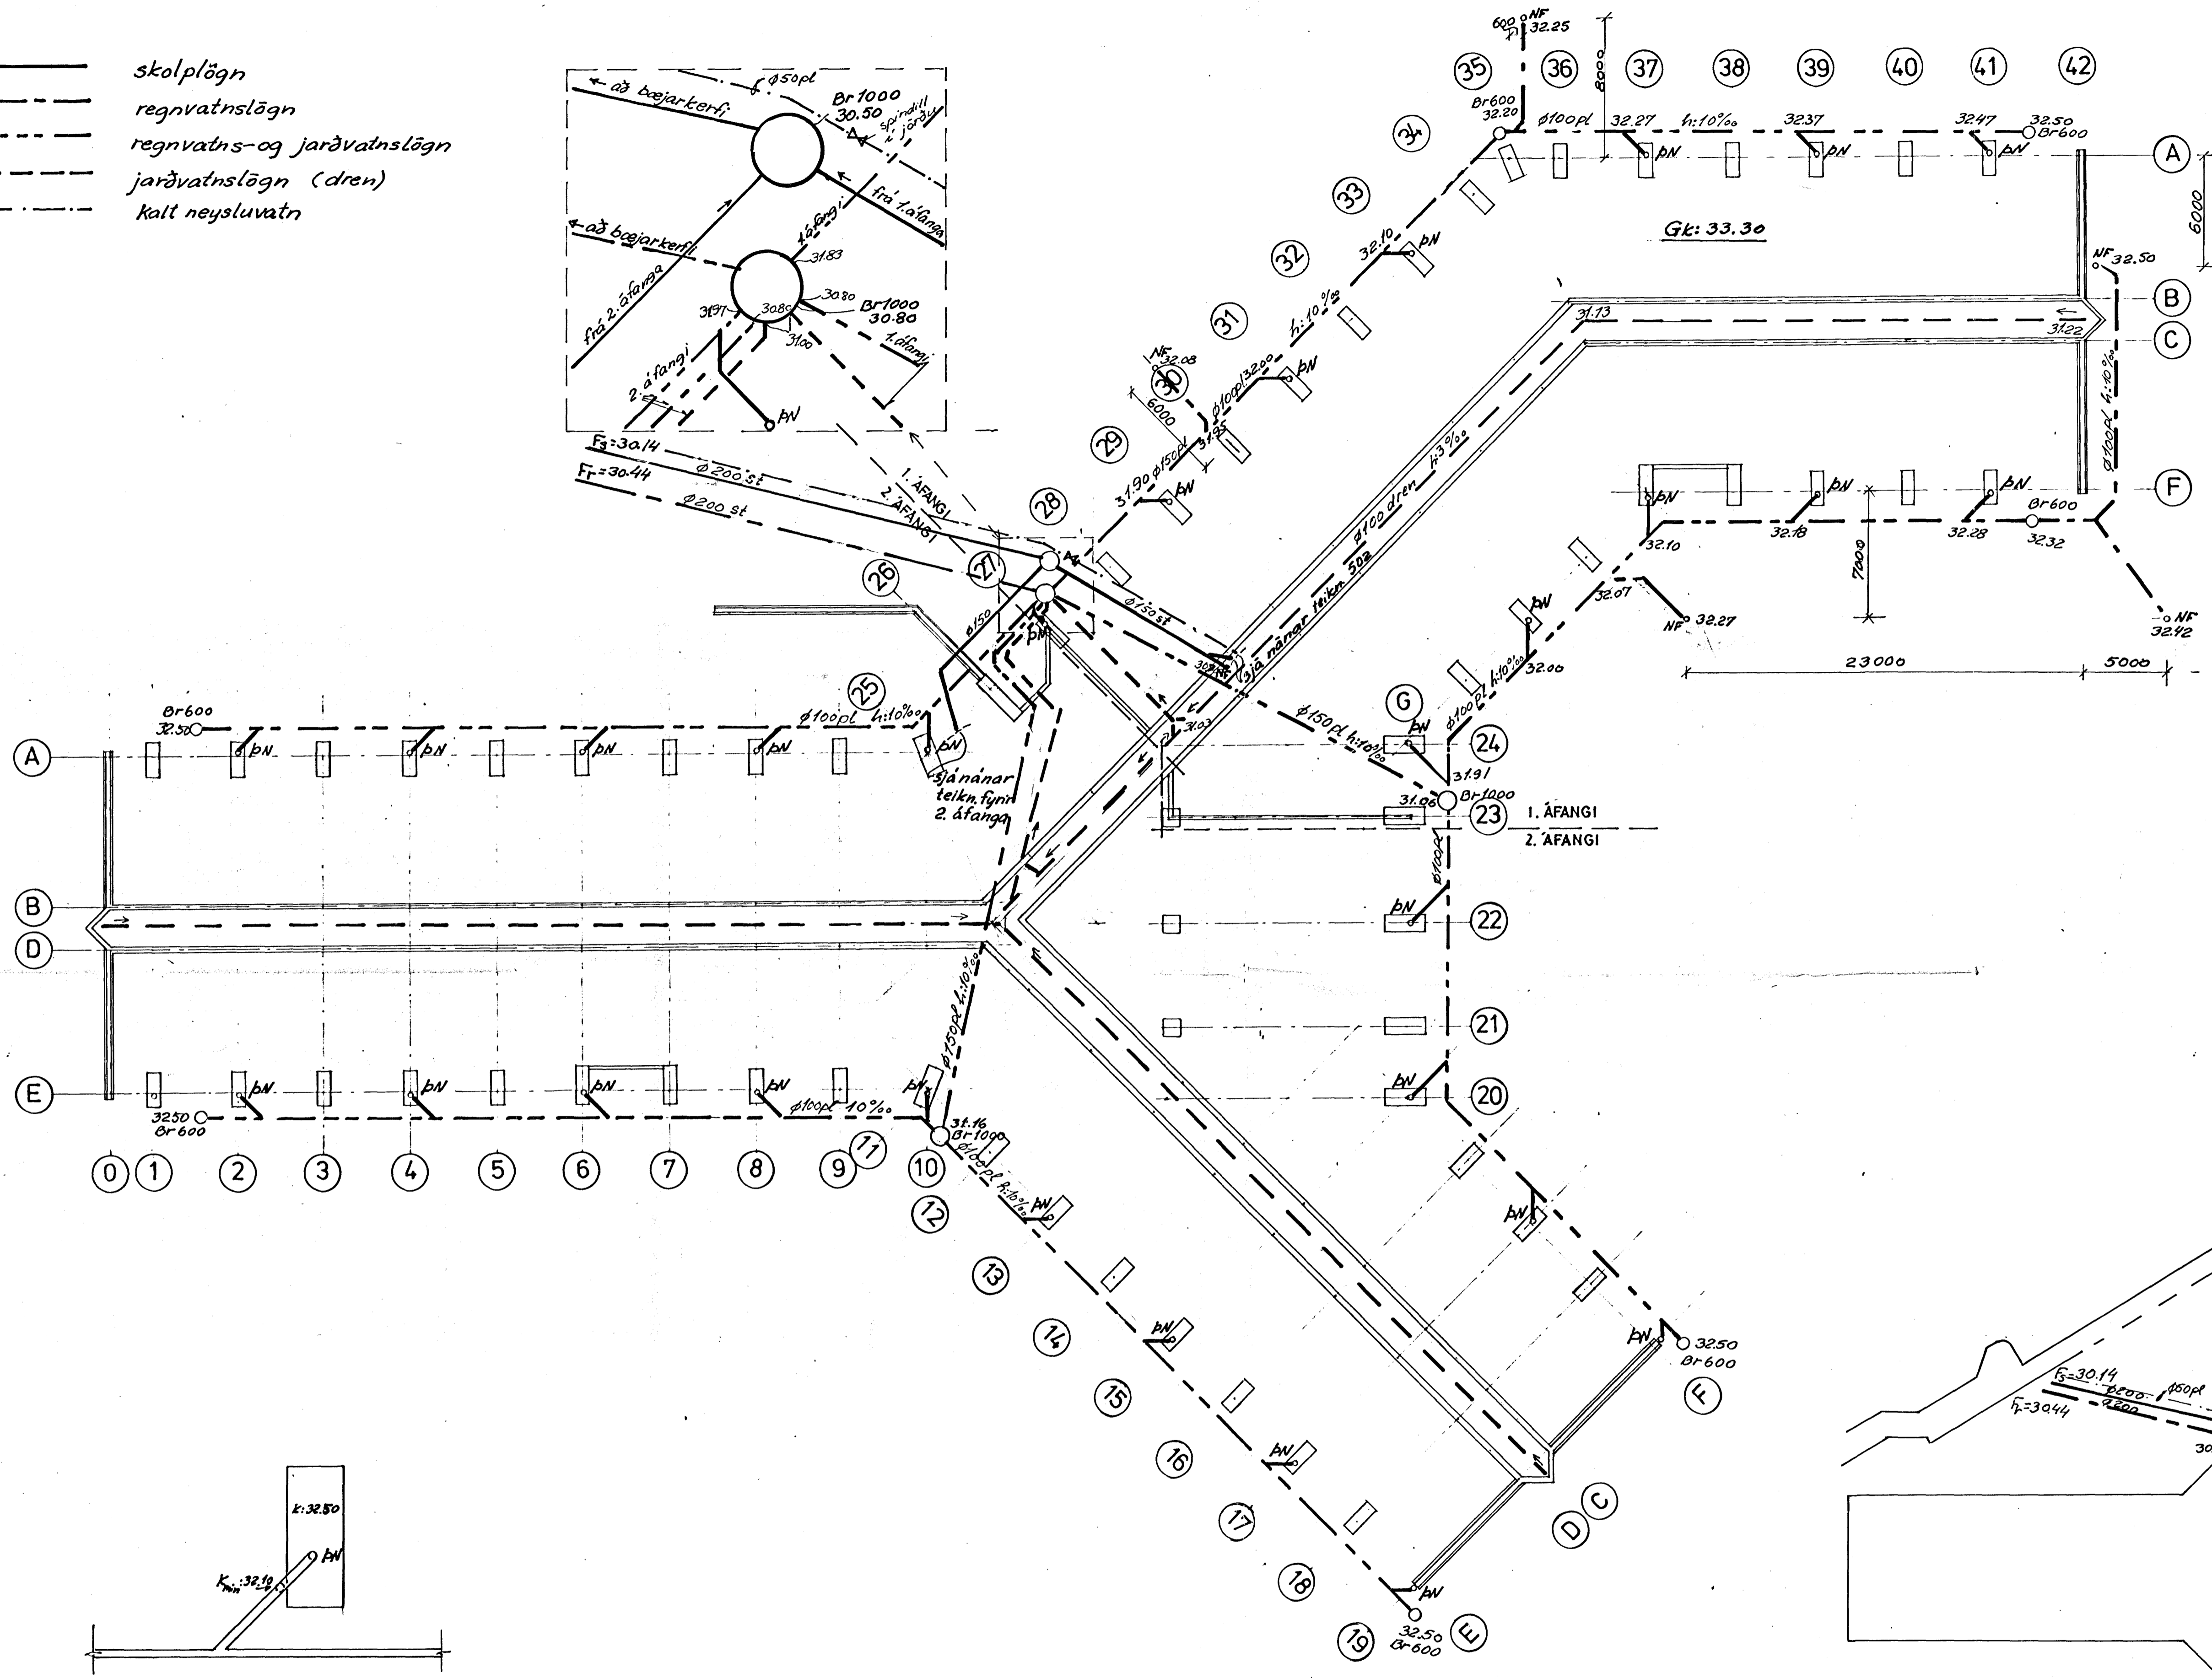

Afstöðumynd 1:500

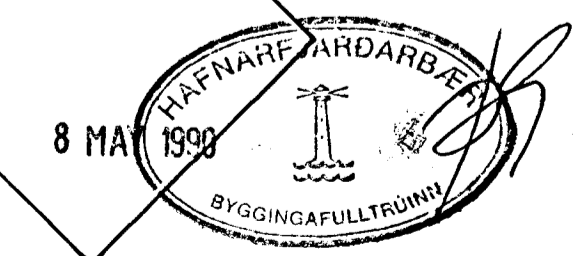

| | | | | | | | | |
|--------|------------------------------------|--------|----------------|--|--------------------------------|---------|------------|----------|
| DAGS. | BREYTING | SAMP. | HÖNNUDUR LAGNA | HEITI TEIKNINGAR | HVALEYRARRSKÓLI HAFNARFIRÐI | | | |
| 9.2.90 | fráreni úr pl → st vegna lútuveitn | B.P.A. | ÍSTAK | Frávættu lögn utan grunns og undir leiðslugangjvatnslögn | ALVERKTAKI: ÍSTAK | | | |
| A | | | HANNAD | MÆLIKV. | DAGS. | VERKNR. | TEIKN. NR. | SAMPYKKT |
| B | | | B.P.A. | 1:200 | 31.1.90 | 5914 | 501 | |
| C | | | | 1:50; 1:300 | | | | |
| D | | | | | | | | |
| E | | | | | | | | |
| F | | | | | | | | |