

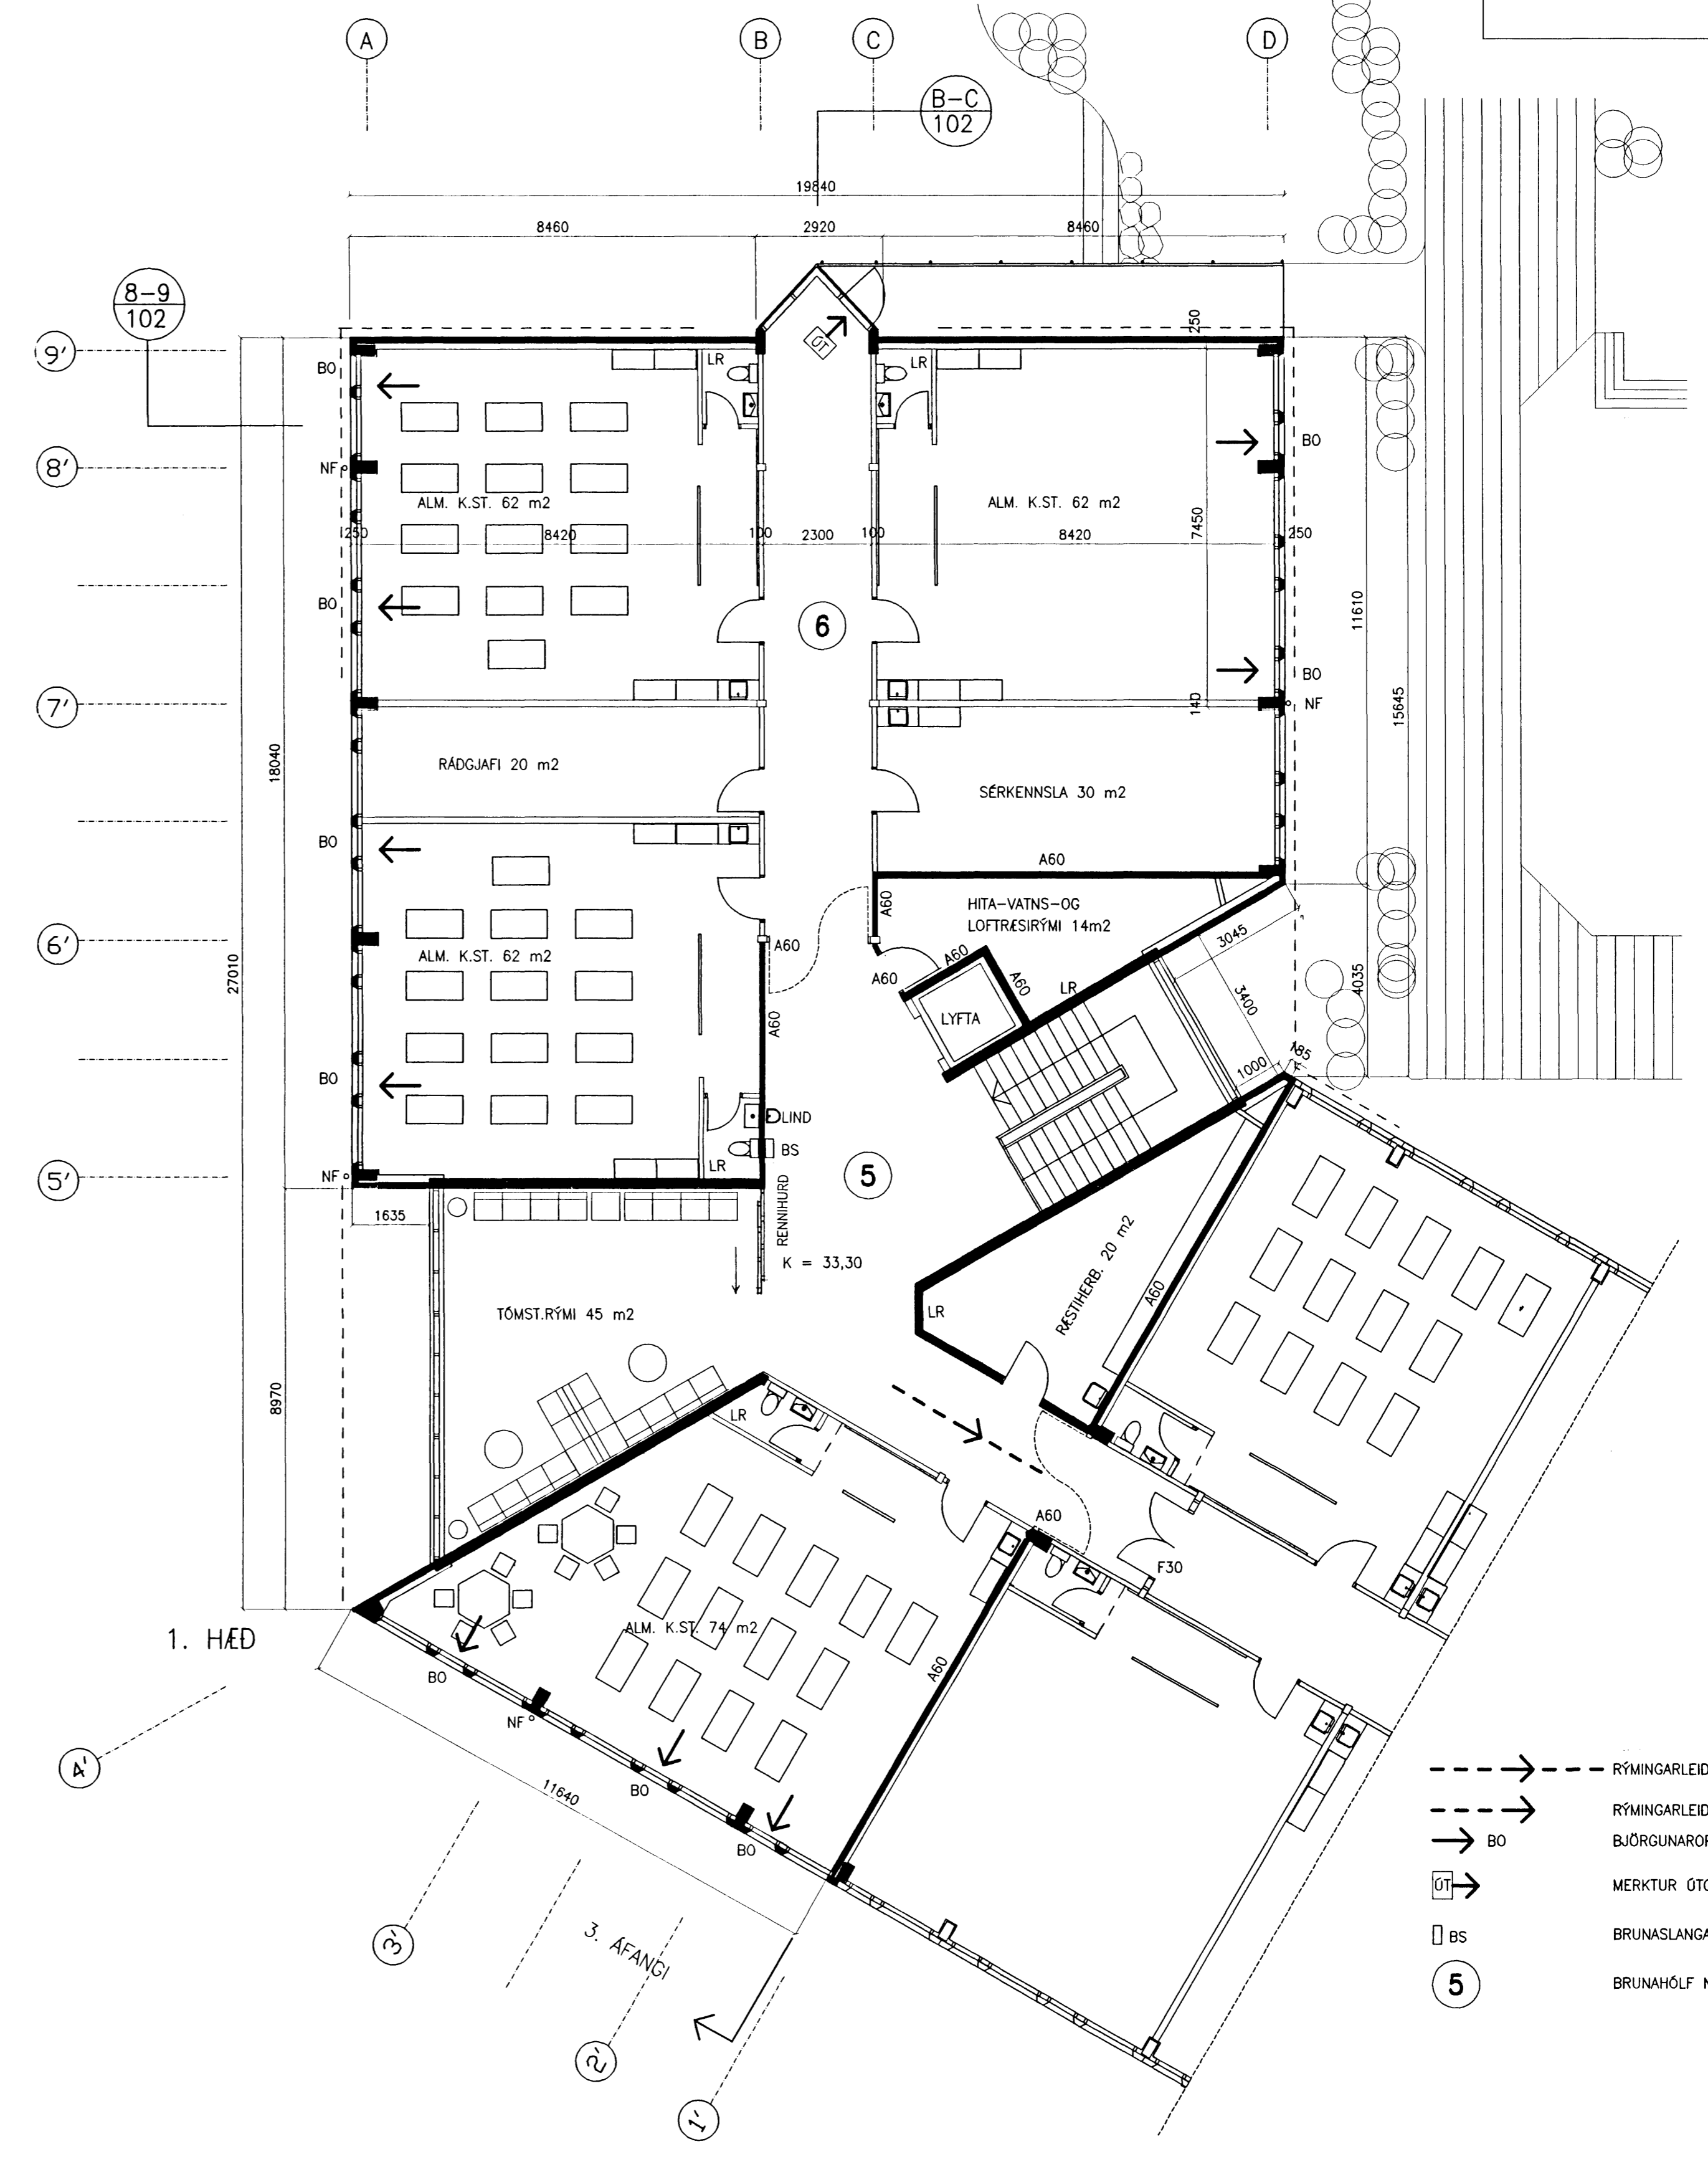


KJP

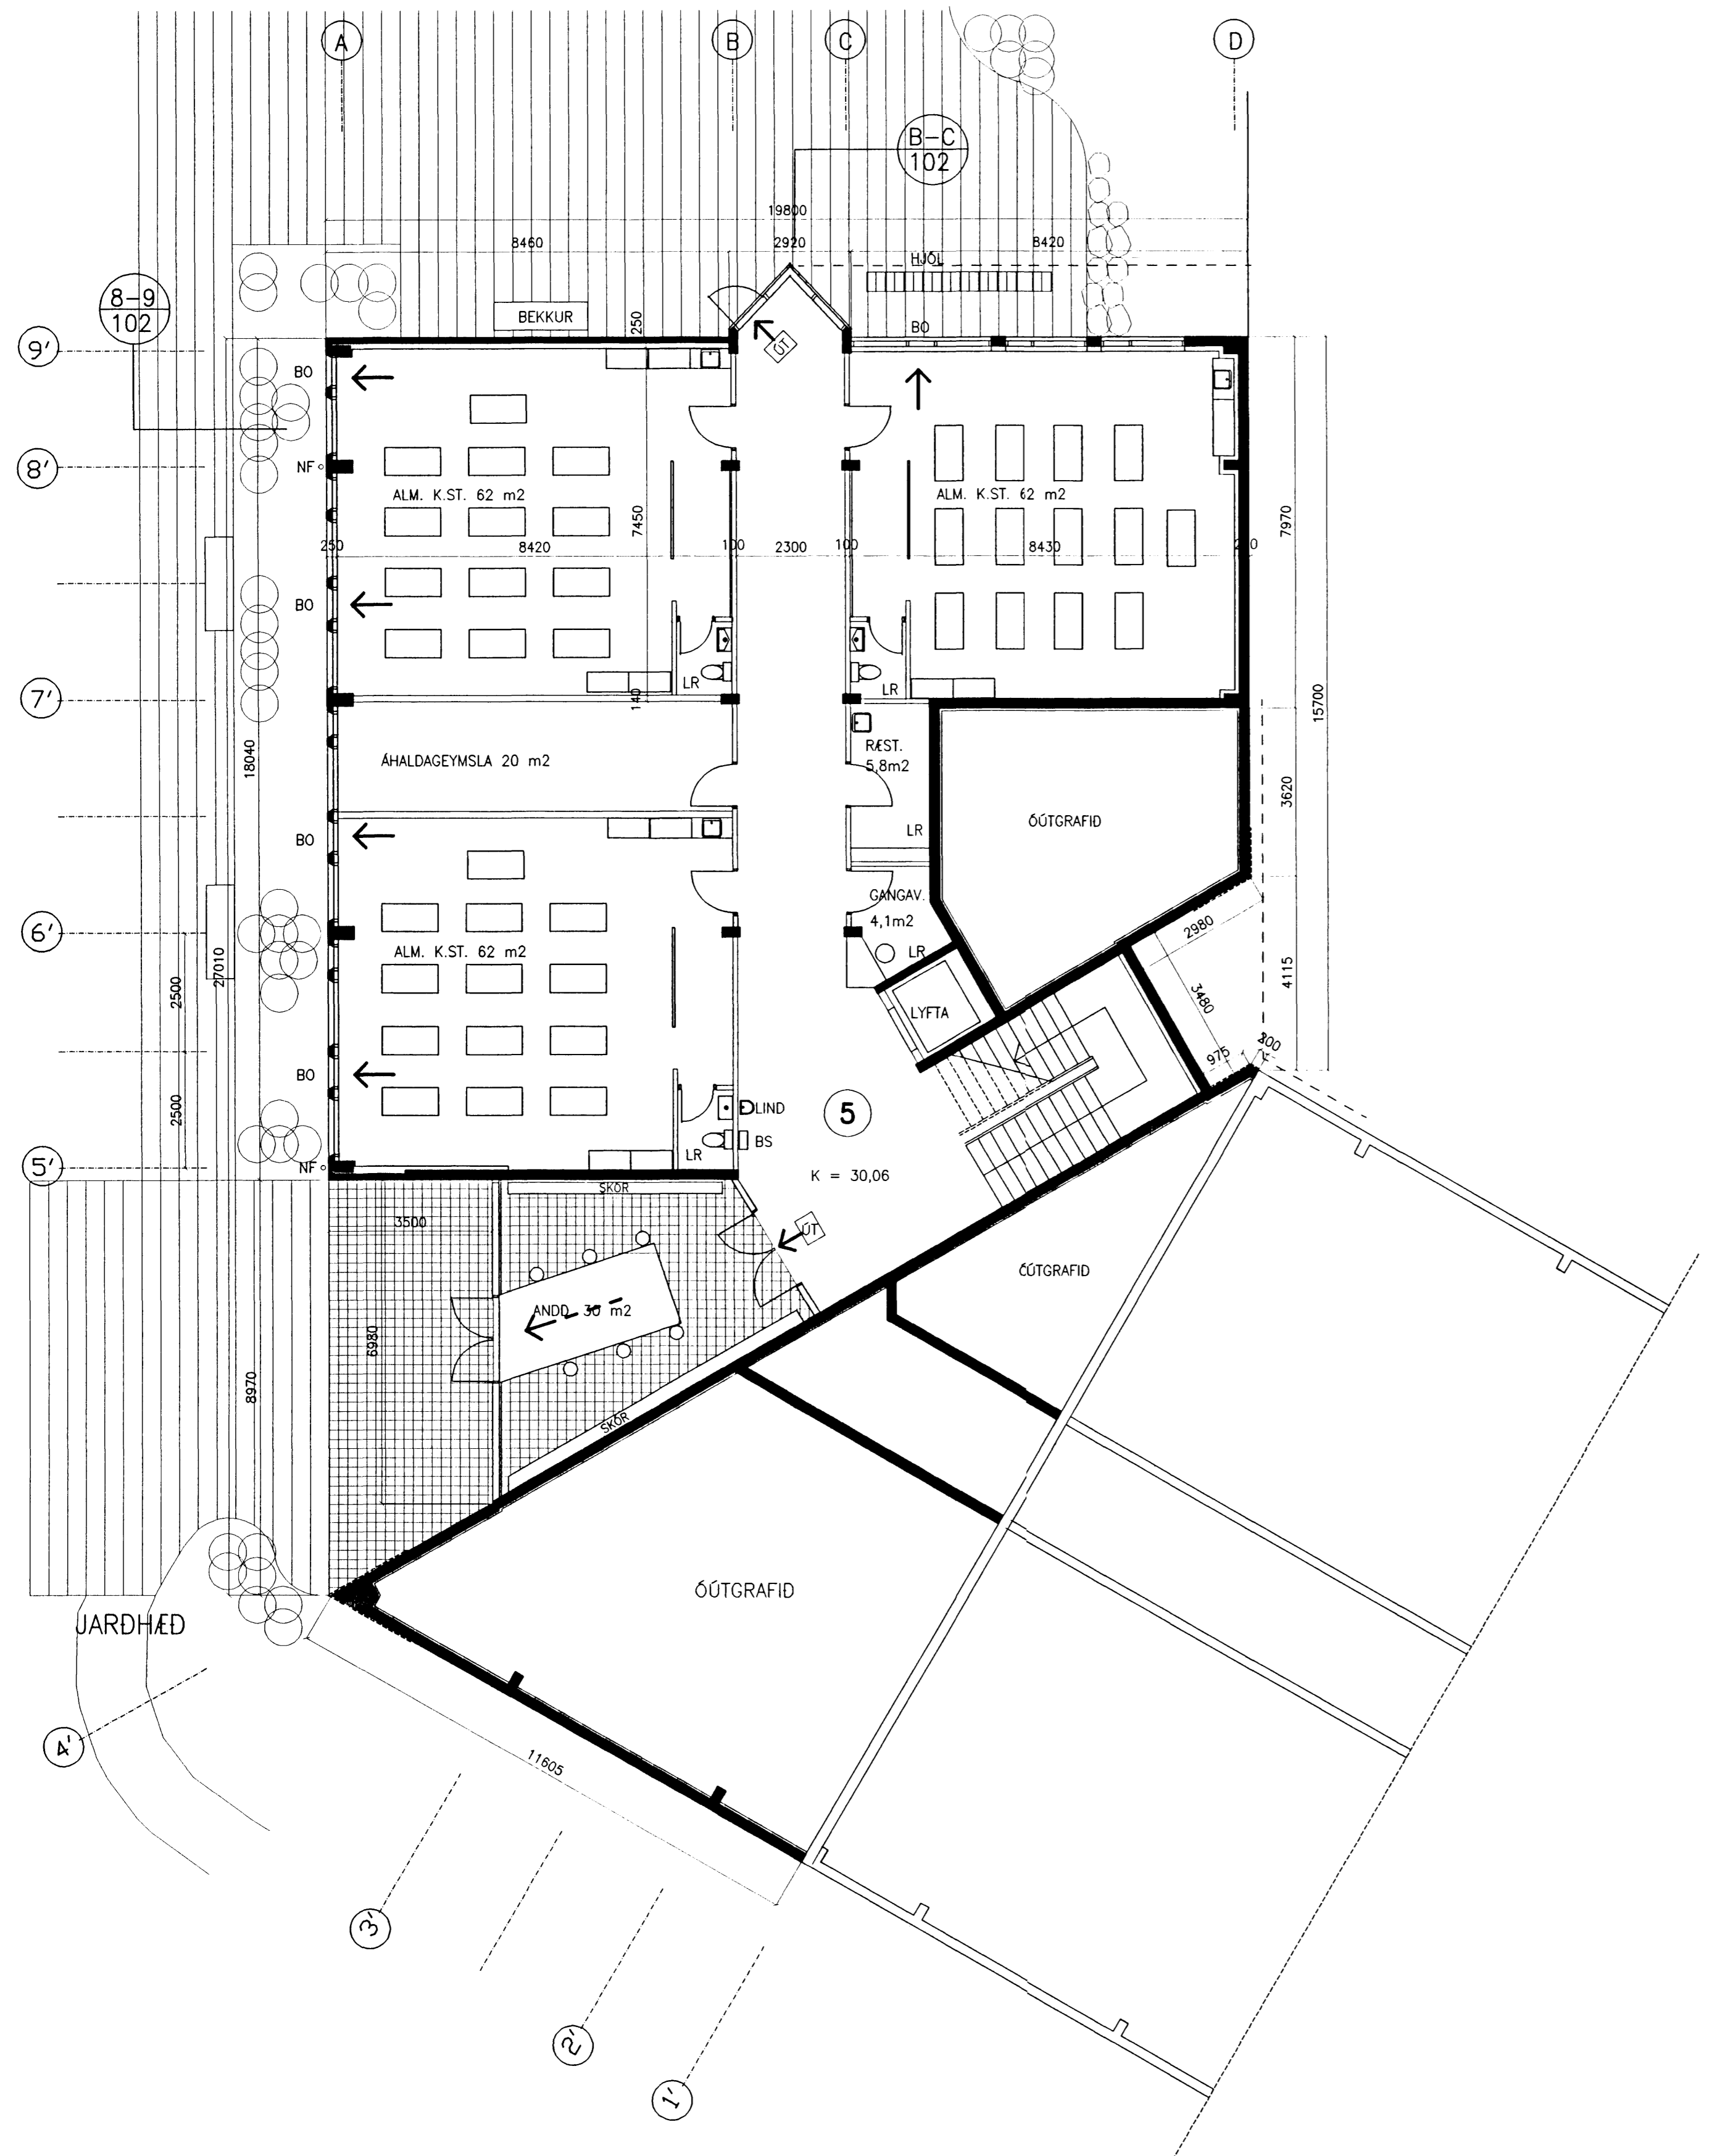

- > RÝMINGARLEIÐ
- > RÝMINGARLEIÐ VÍÐ ÖTANG
- BO BJORGUNAROP
- ÖT MERKTUR ÖTANGUR
- BS BRUNASLANGA
- 5 BRUNAHÖLF NÓMERAD

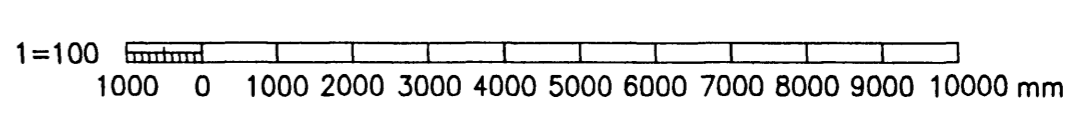

BRUNAVARNAUPPDRATTUR

DAGS.	BREYTING	SAMP.	TEIKNINGARHEITI	VERK.
09.06.97	A Lyftu breytt, F30 hurð		GRUNNMYND JARÐHÆÐ og 1. HÆÐ	HVALEYRARSKÓLI
9.12.99	B Rennihurð í ös B, 4-5			3. ÁFANGI
			MÉLIKVARDI	TEIKNAR.
			TEIKNAD	VERKNR.
				TEIKNINGARNR.
				BR.

ARKITEKTASTOFAN
 ORMAR ÞÓR GUDMUNDSSON OG DRÖGULFUR HALL - FAI
 BORGARLÓN 105 REYKJAVÍK

