




F10 FESTING
103

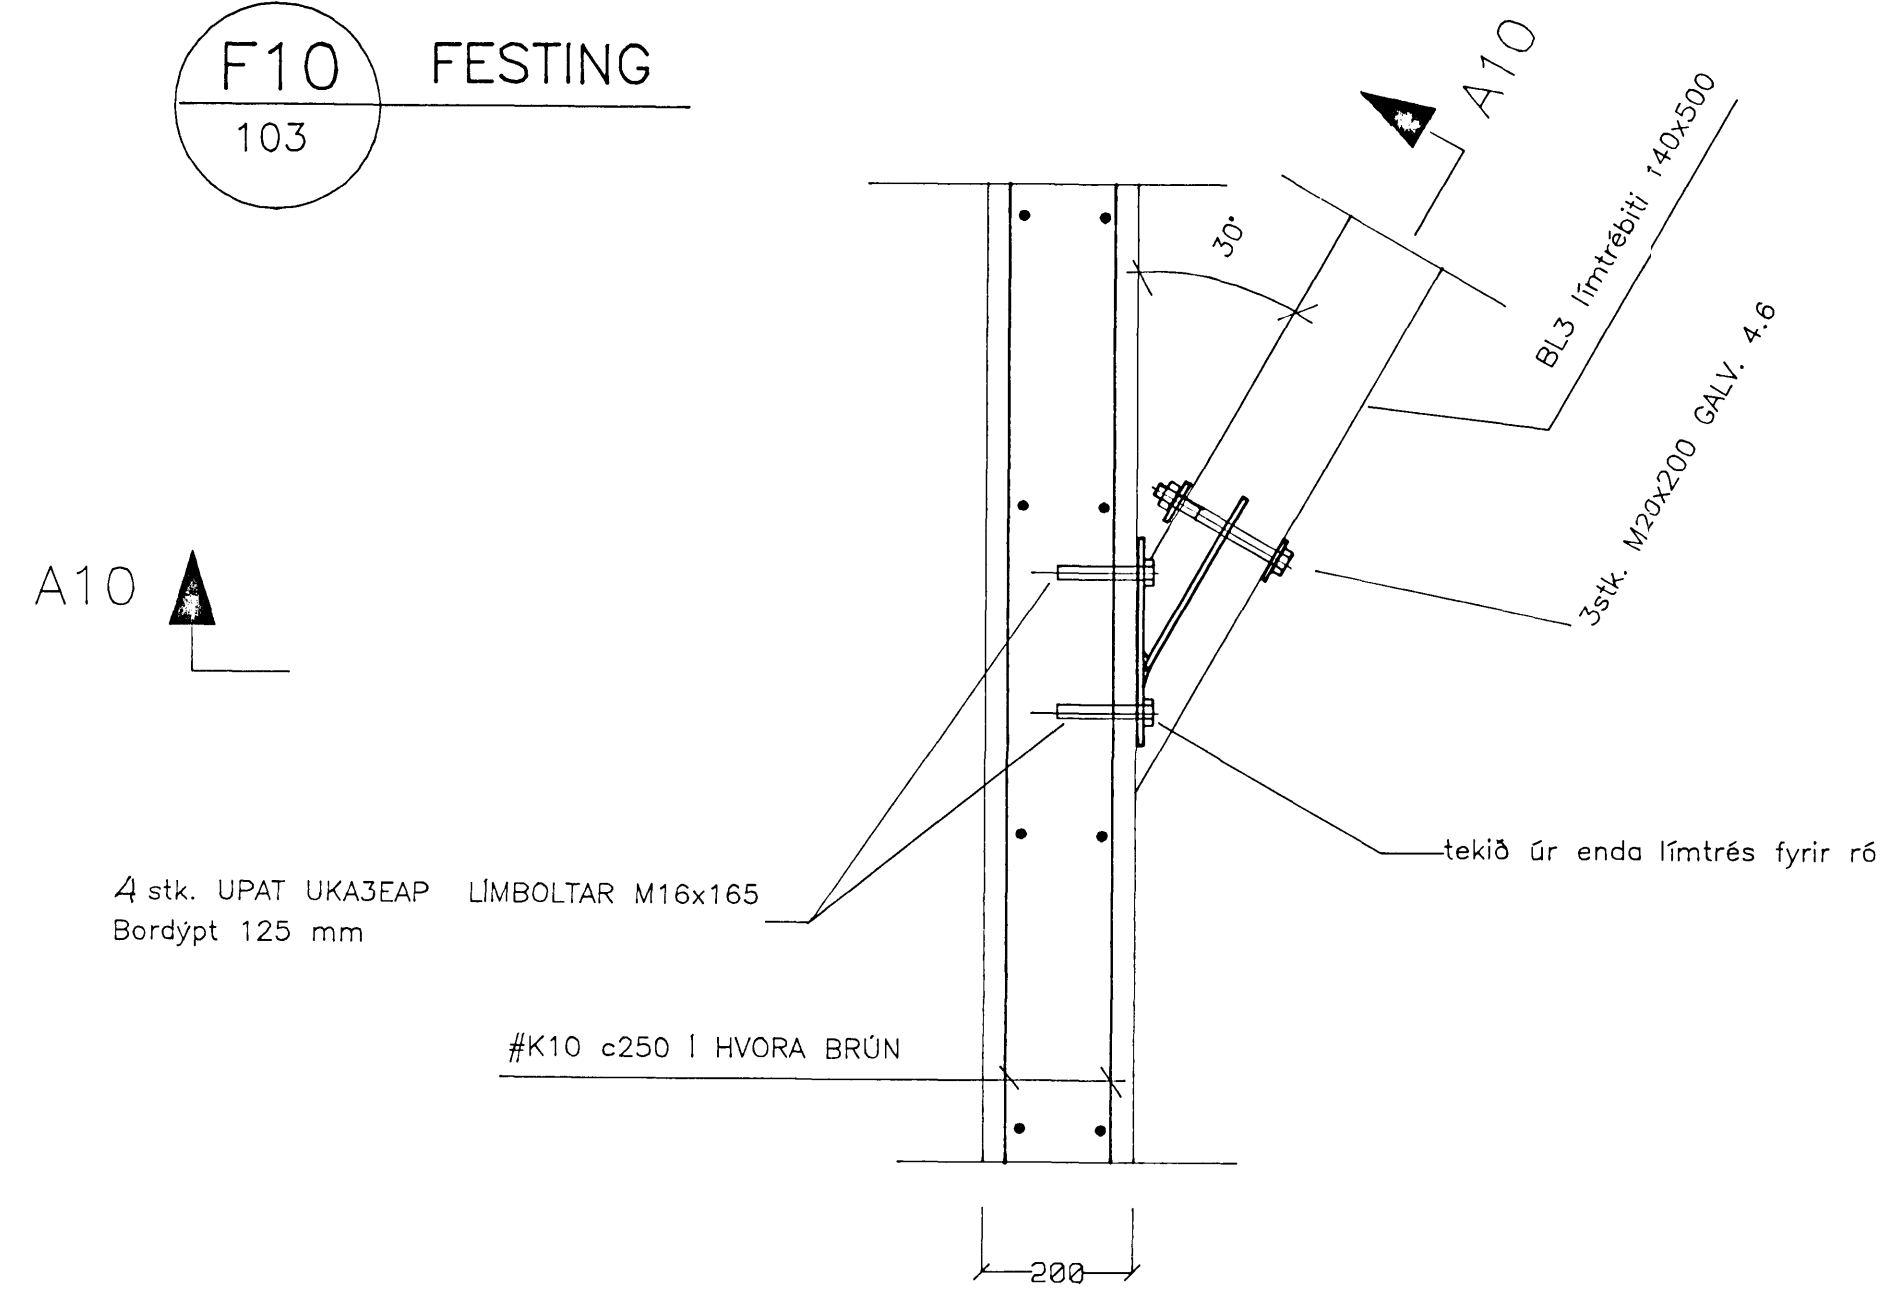


F11 FESTING
103

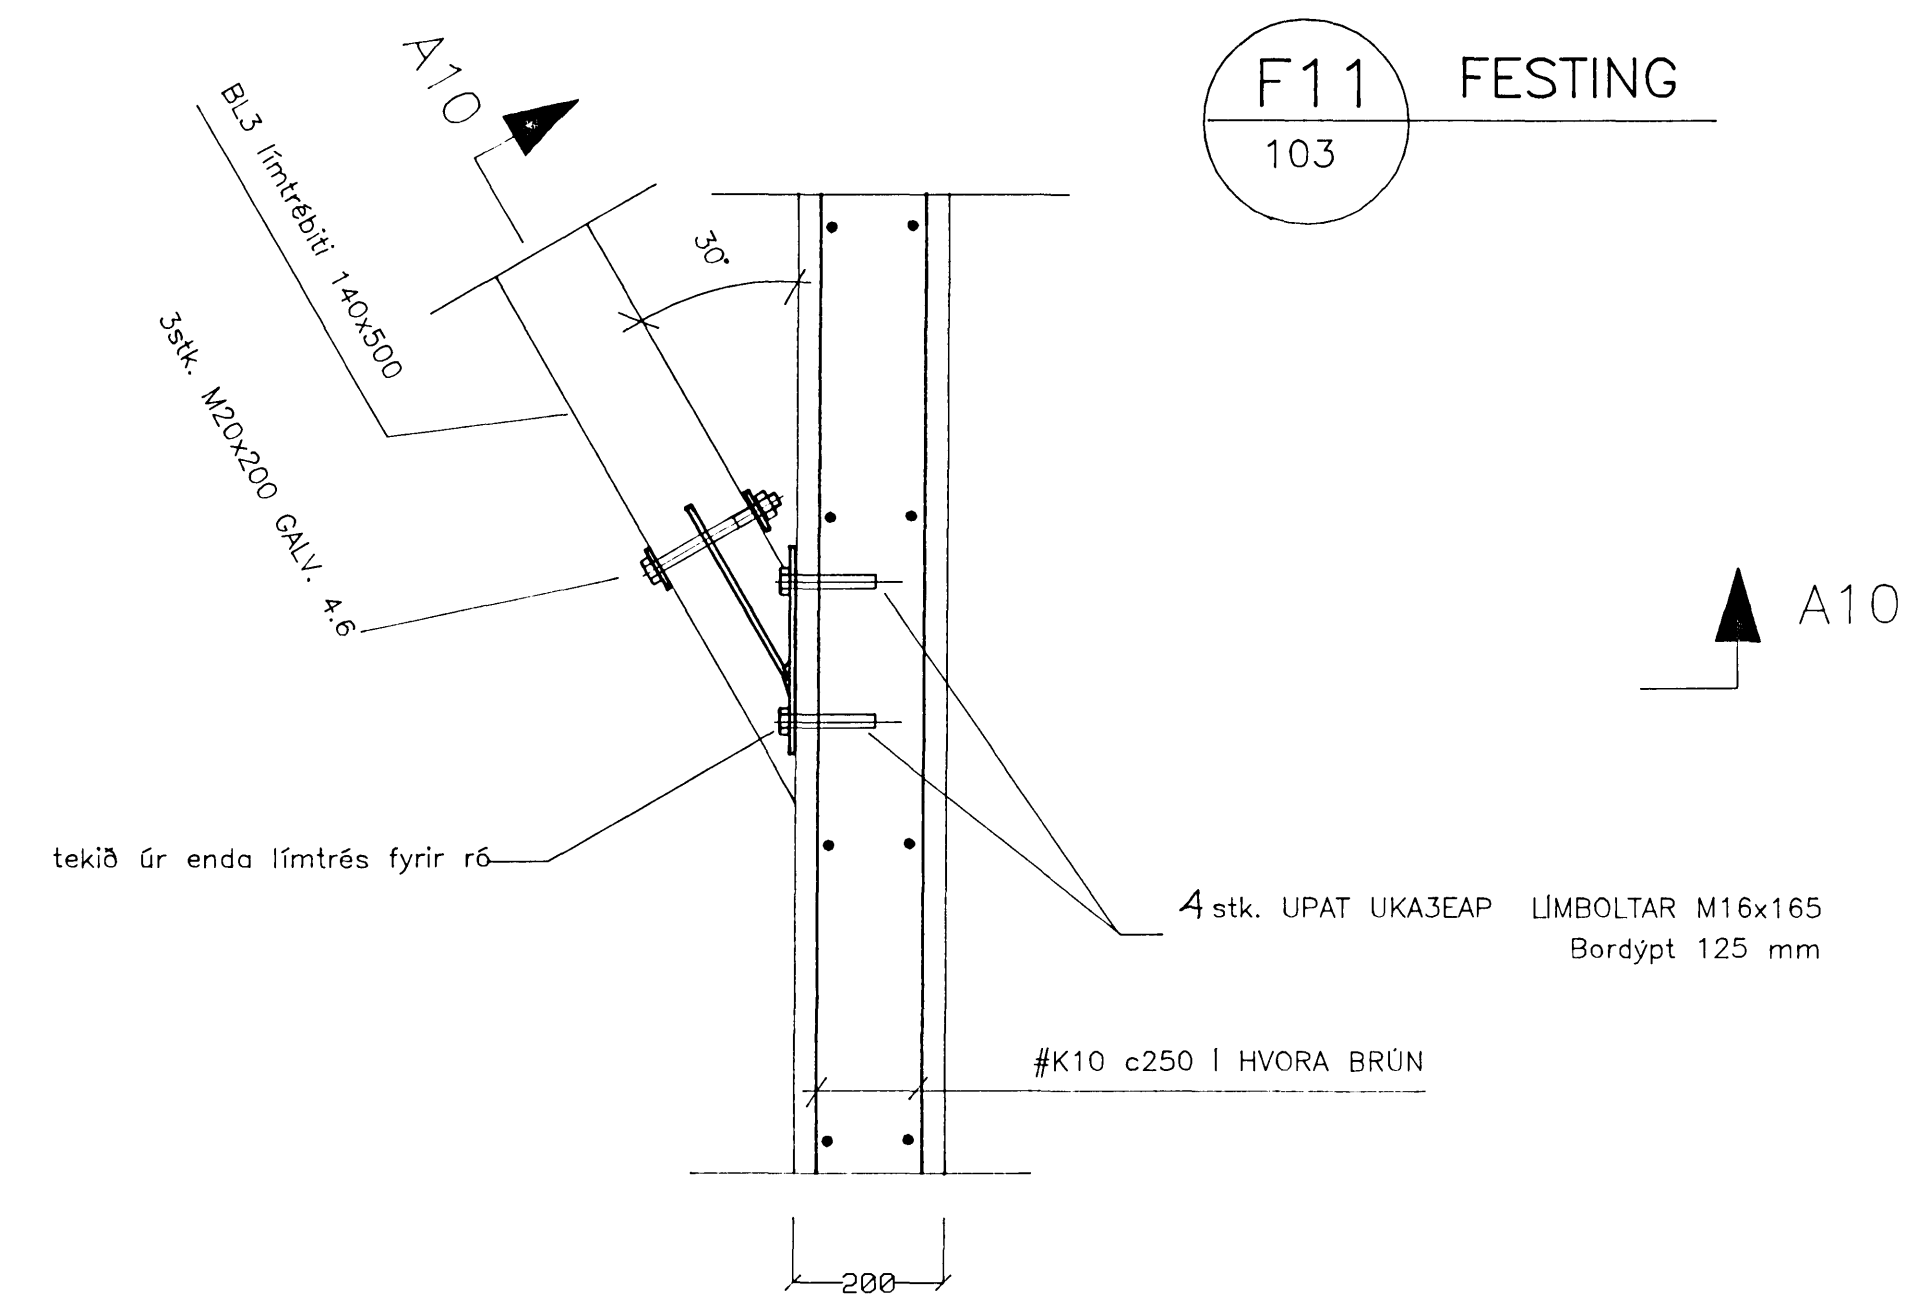



A10 SNIÐ

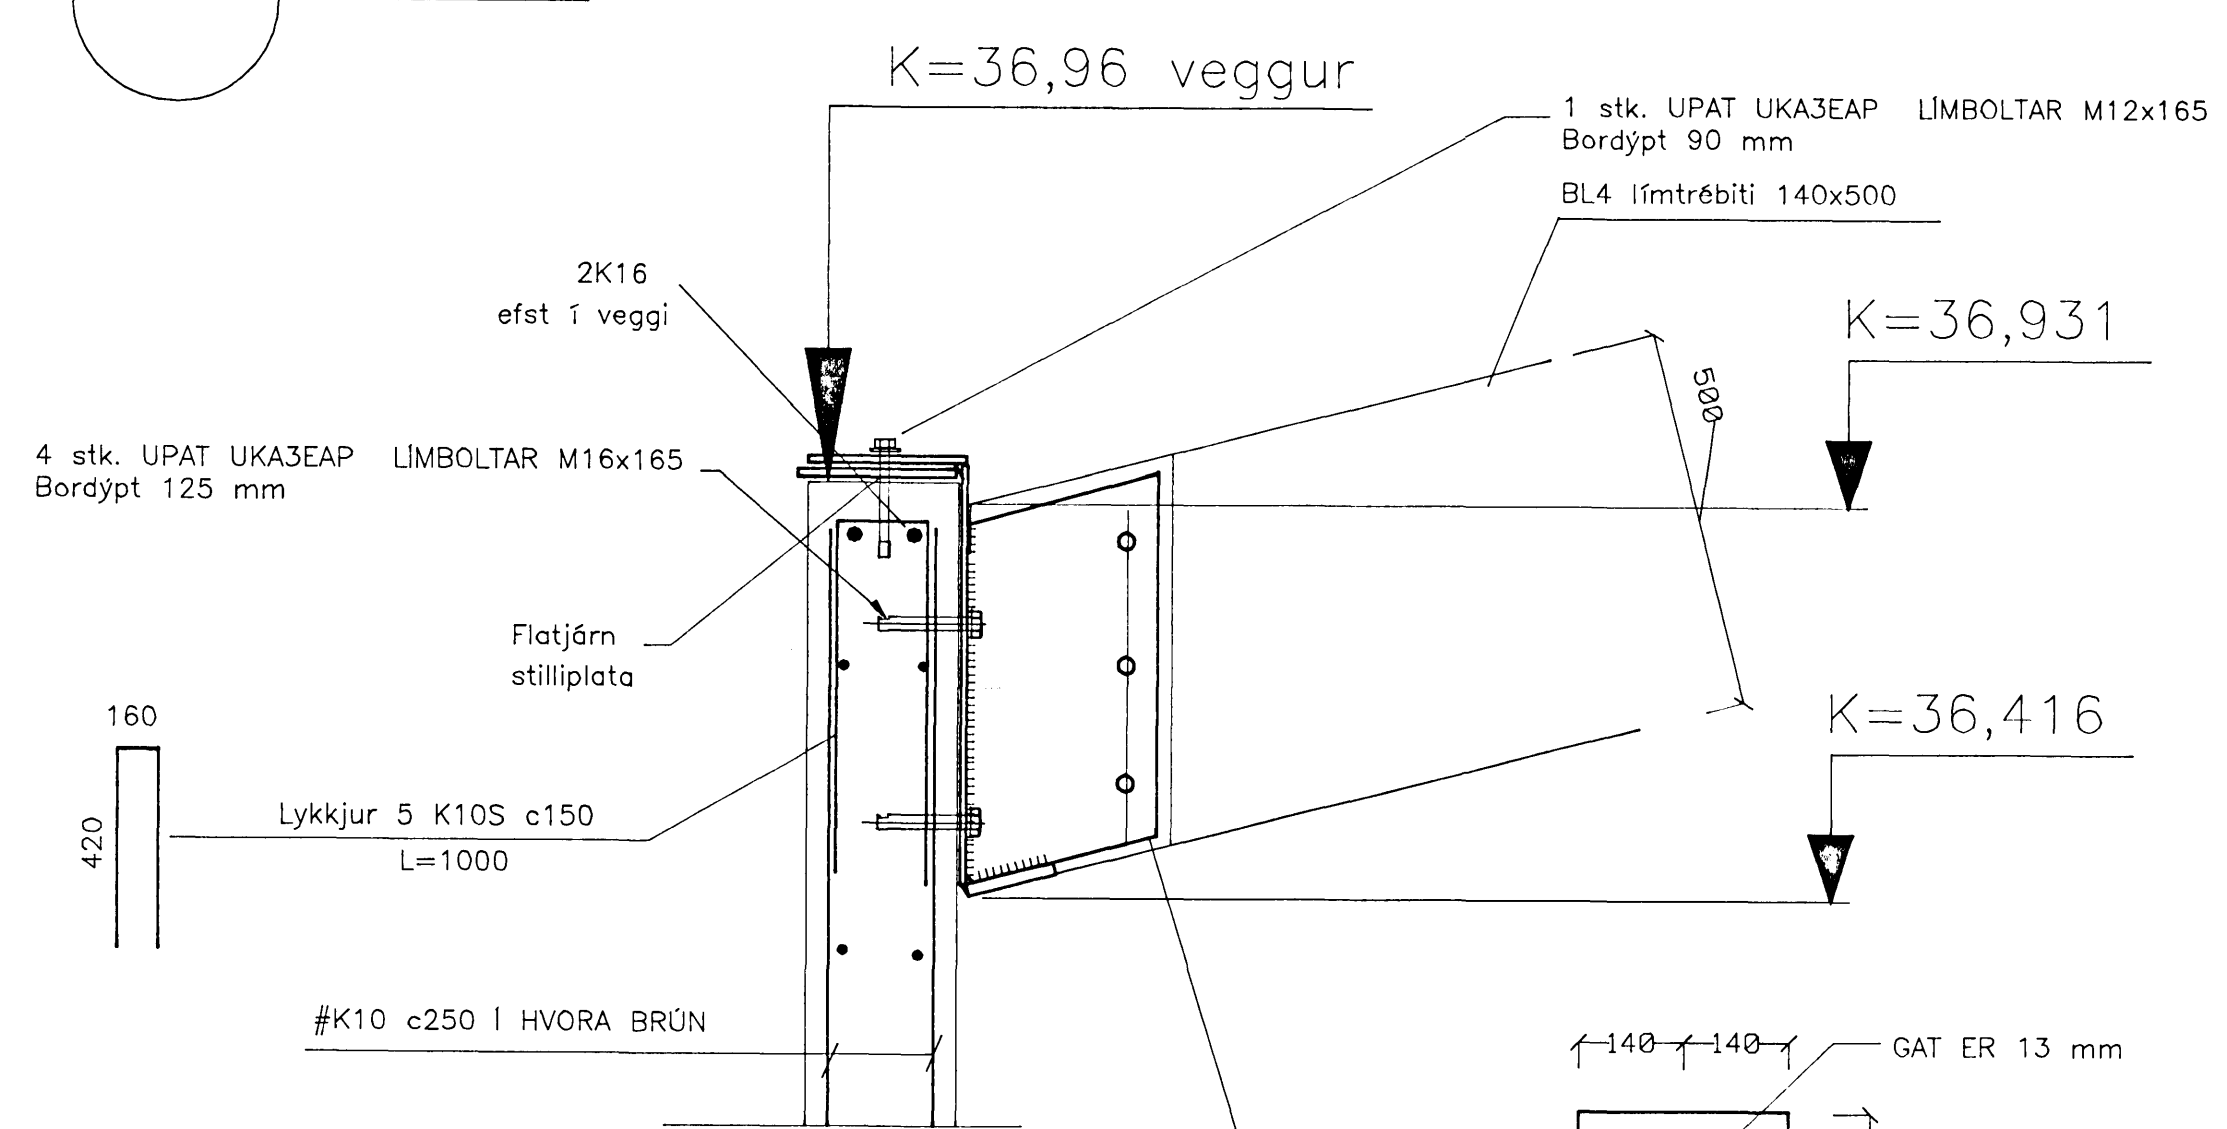

SNIÐ A11

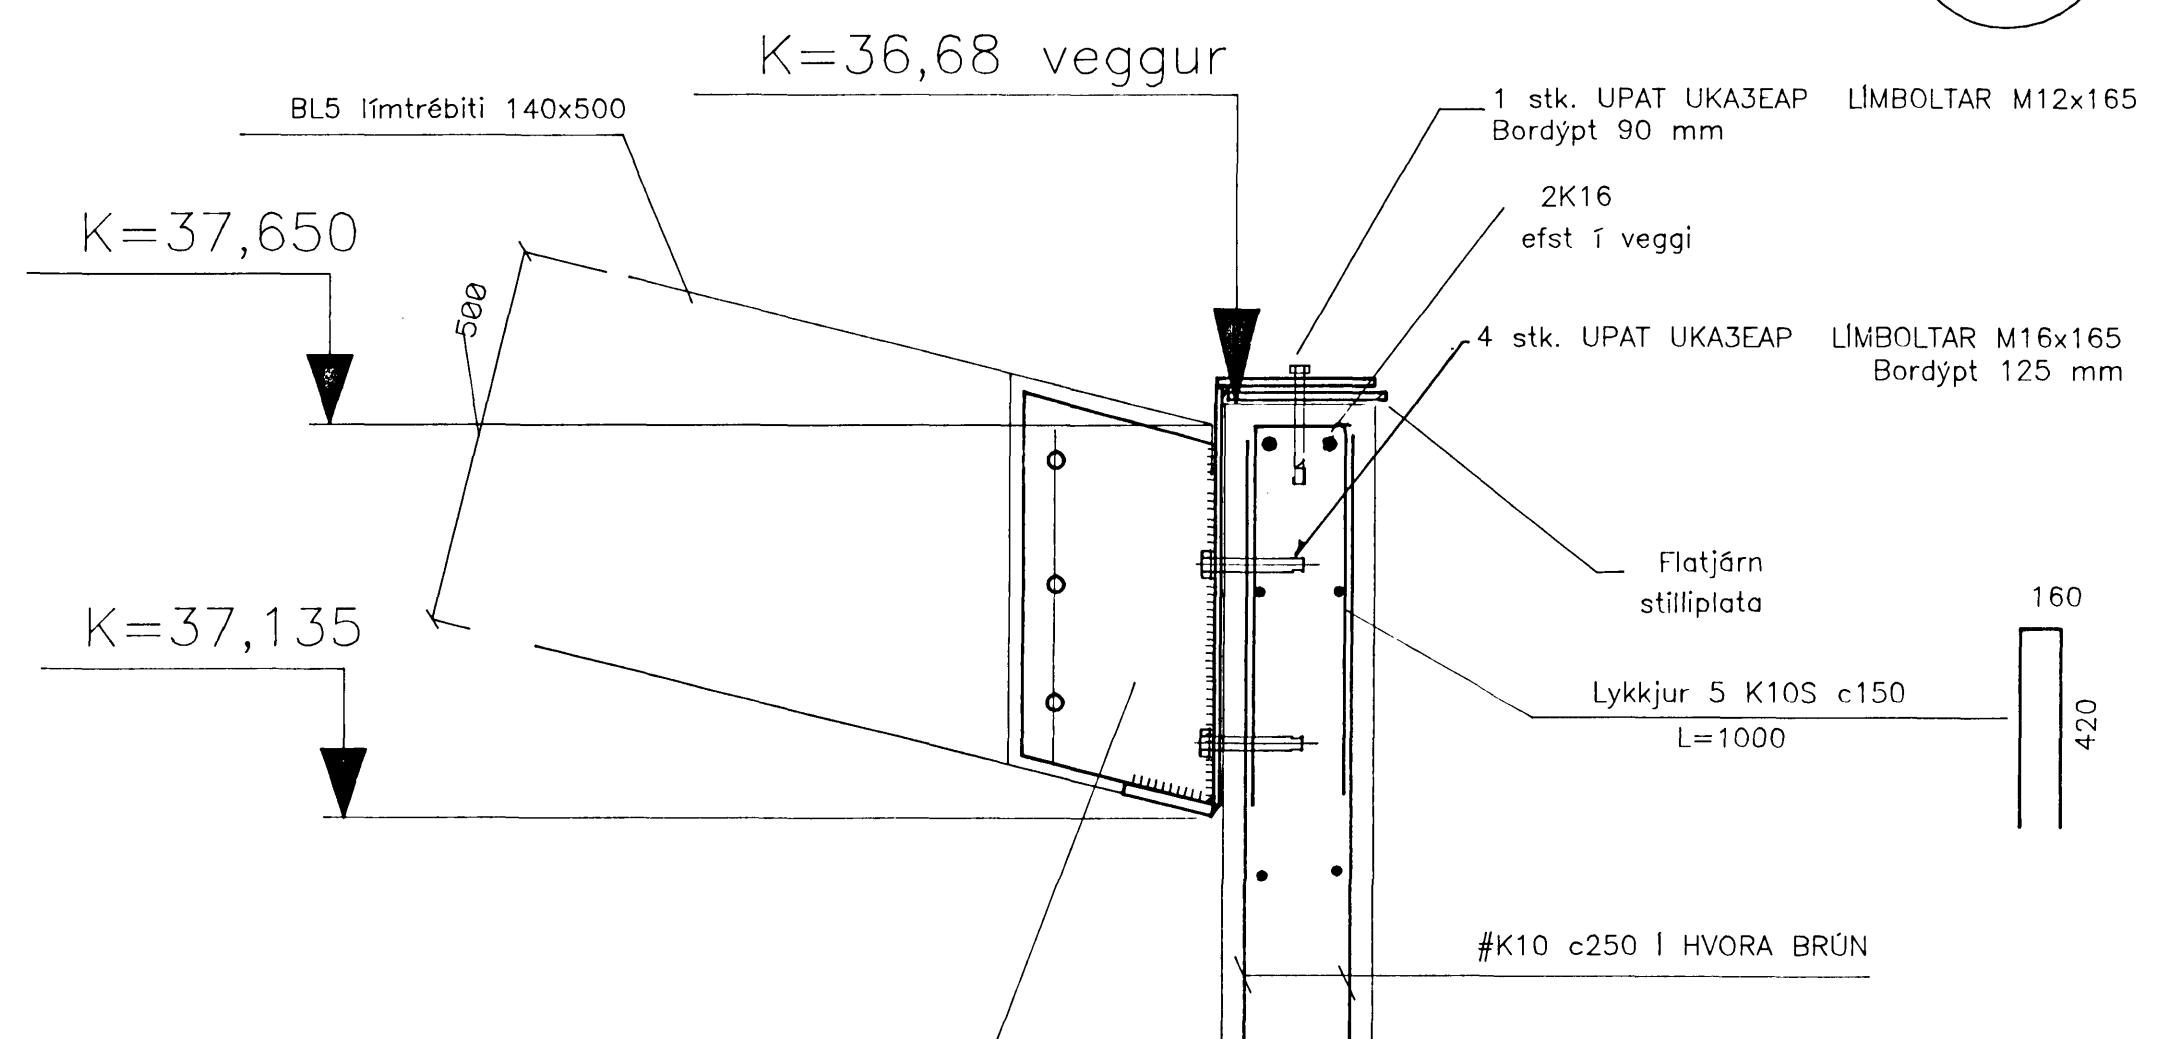


HORFT OFAN Á

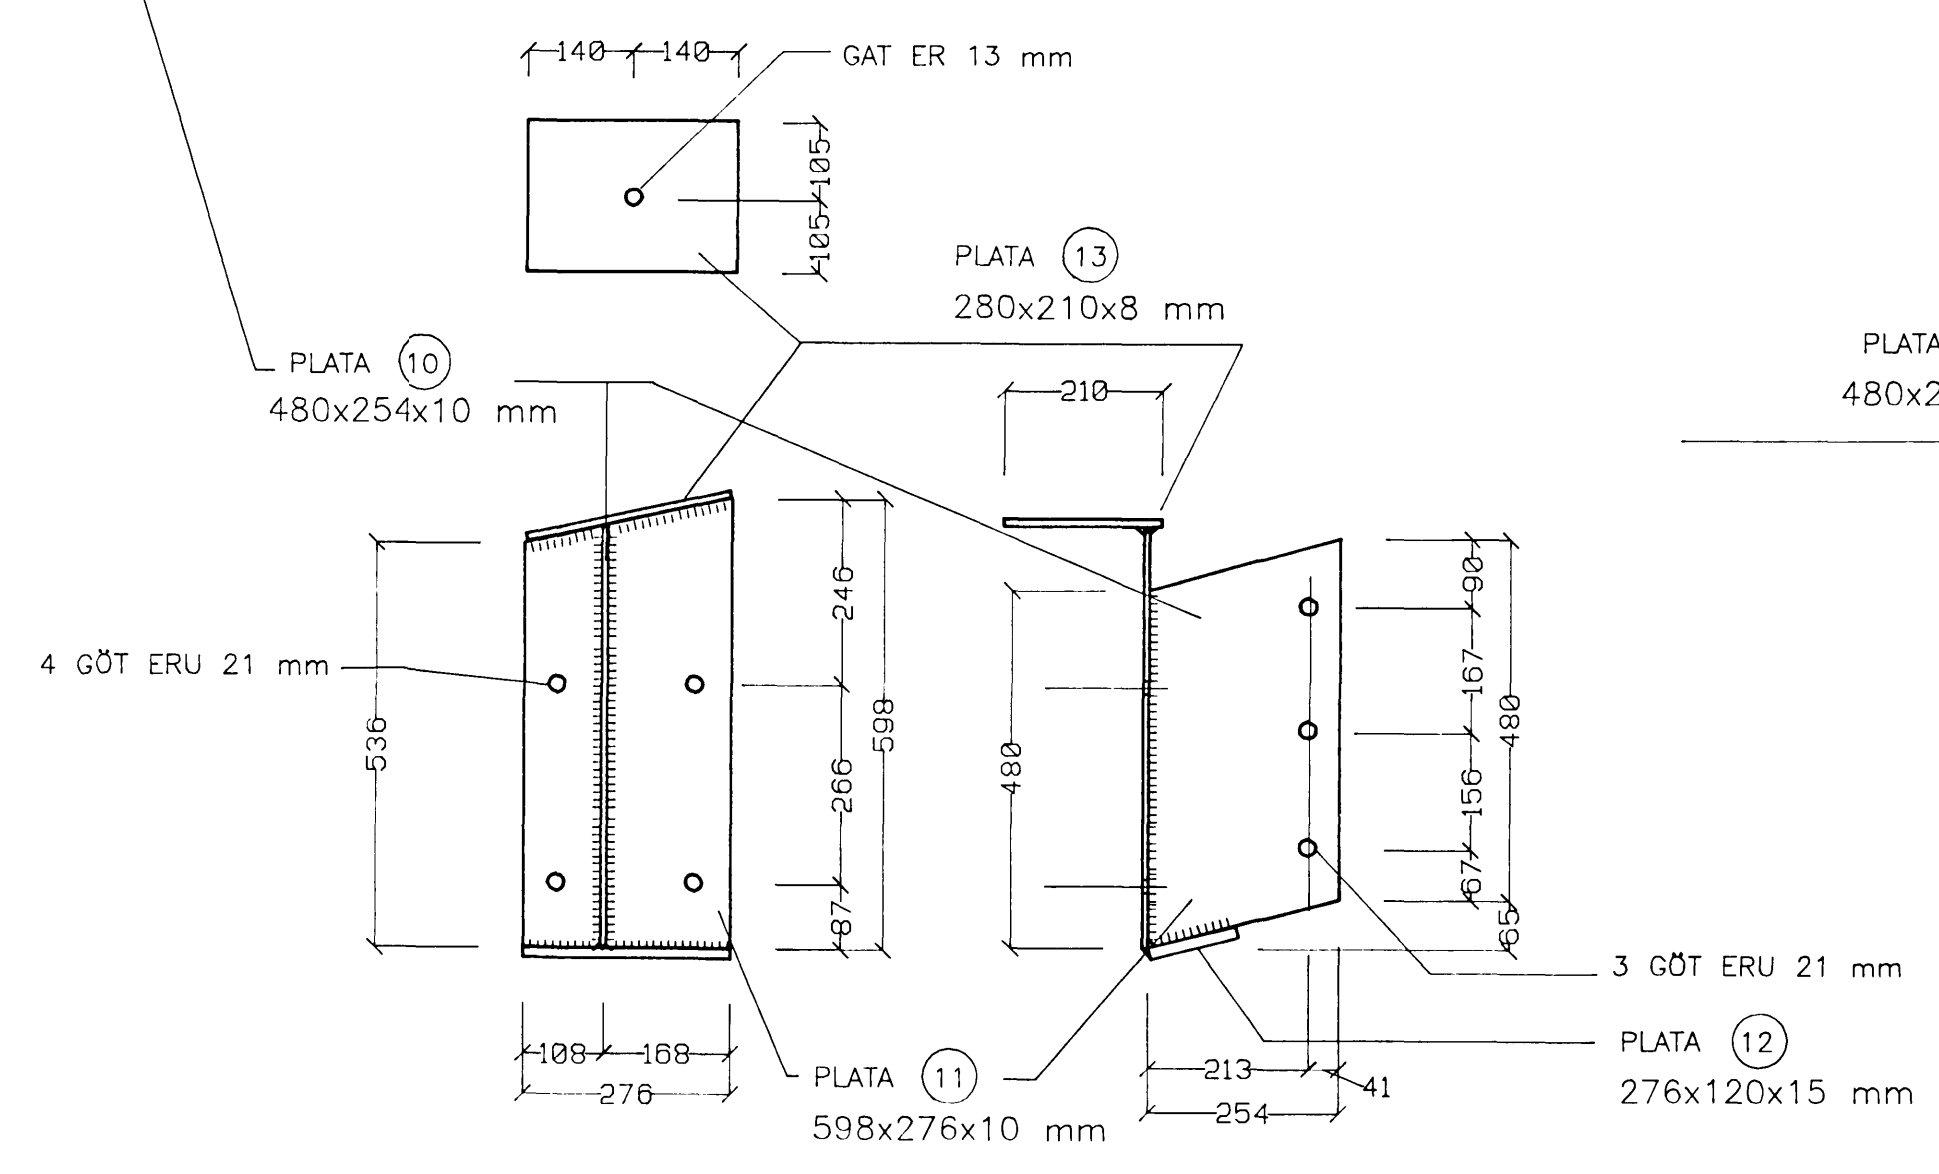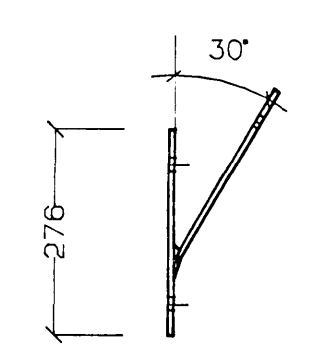

07 FEB. 1997
TEIKNING

F					
E					
D					
C					
B					
A					
BR.	DAGS.	EDLI BREYTINGAR	SAMP.	TILMUN	TEIKNING NR.

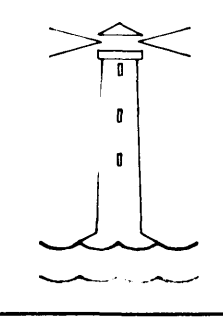

HVALEYRARSKÓLI
HAFNARFIRDI
3. ÁFANGI
AKURHOLT 1

EINAR EINARSSON
TEIKN.NR. 120
HANNAD EE
TEIKNAD EE
YFIRF.
SAMP. Einar Einarsson
DAGS. Janúar 1997