

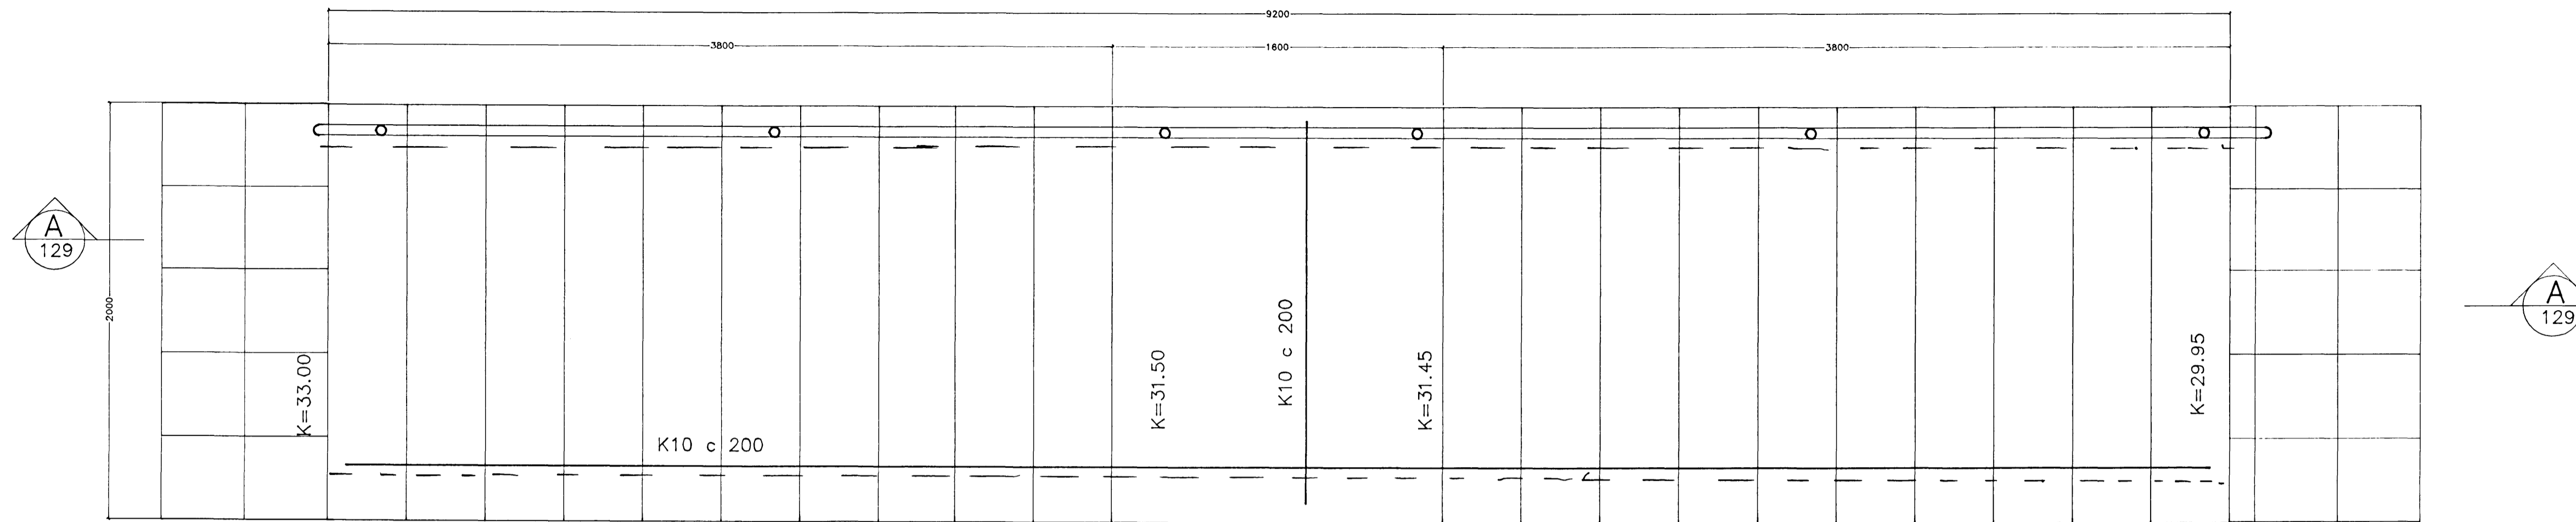


GRUNNMYND

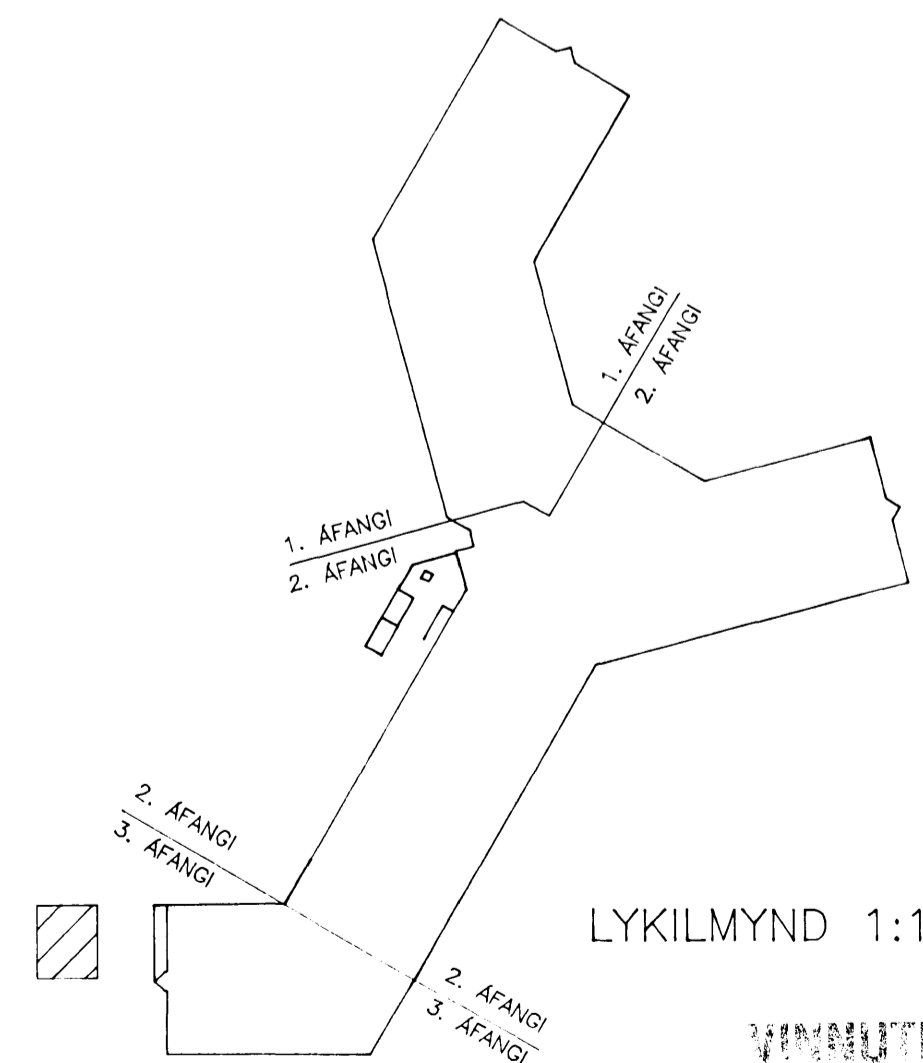


SNID A 129

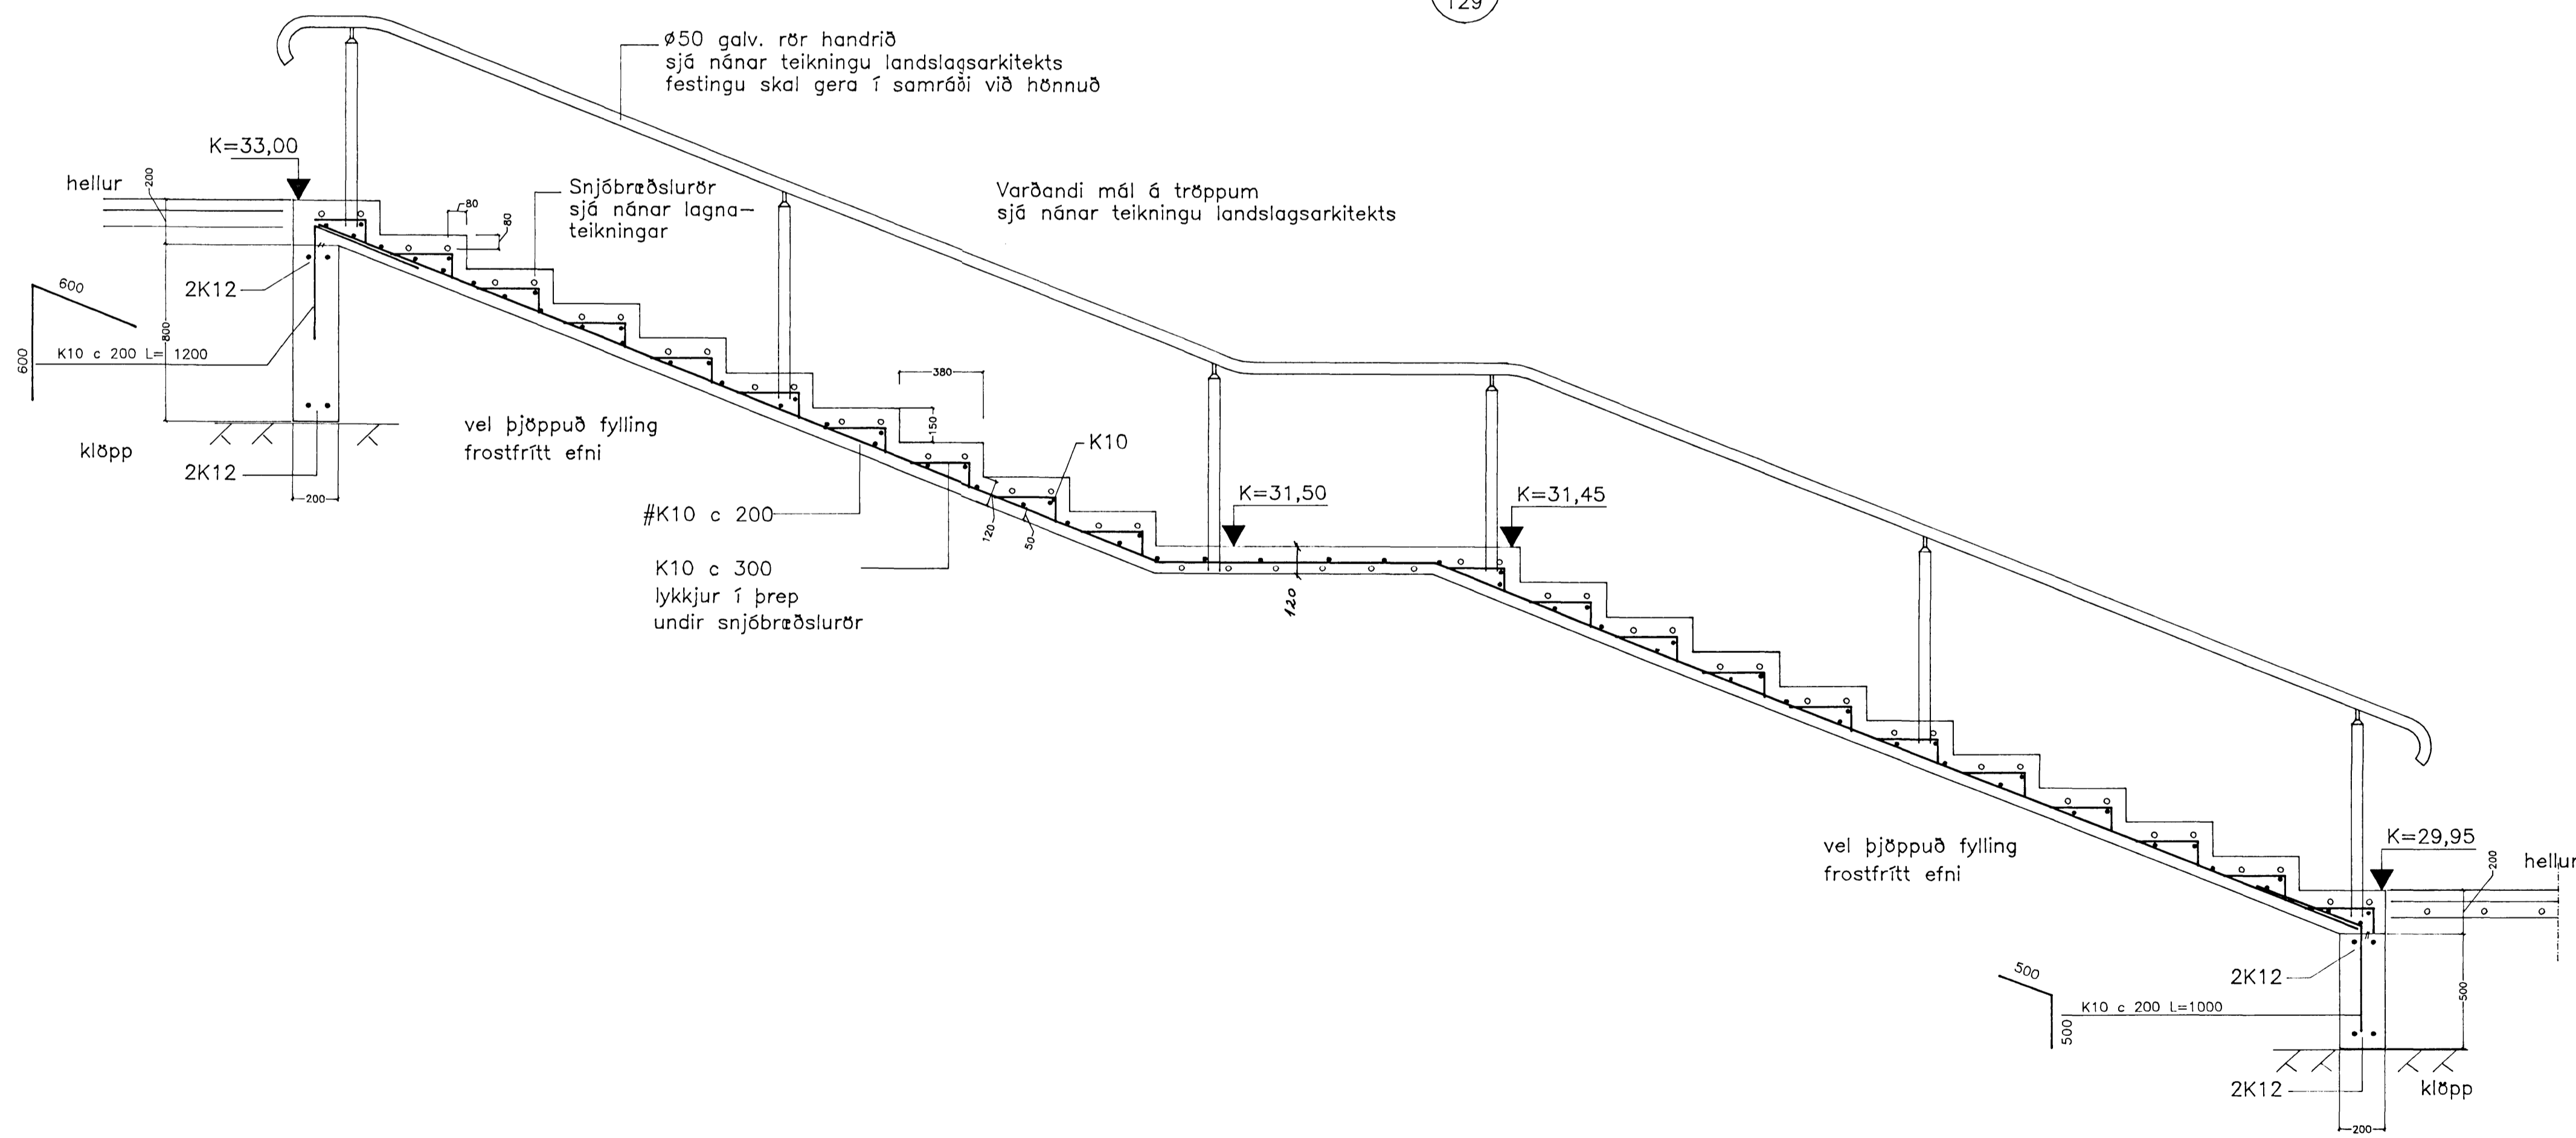

LYKILMYND 1:1000

TEIKNING

F						
E						
D						
C						
B						
A						
BR.	DAGS.	EDLI BREYTINGAR	SAMP.	TILVISUN	TEIKNING NR.	

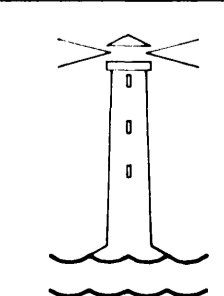

HVALEYRARSKÓLI  
HAFNARFIRDI  
3. ÁFANGI  
AKURHOLT 1

EINAR EINARSSON  
TEIKNEREDINGUR, BREIDVANGUR 6  
101-4769, sími 5650738  
TRÖPPUR  
GRUNNMYND, SNID  
07 FEB. 1997  
Sigríður Halldórsdóttir  
DAGS. Janúar 1997  
SAMP. Einar Einarsson

TEIKN.NR.	129
HAHNAD	EE
TEIKNAD	EE
FFRF.	