
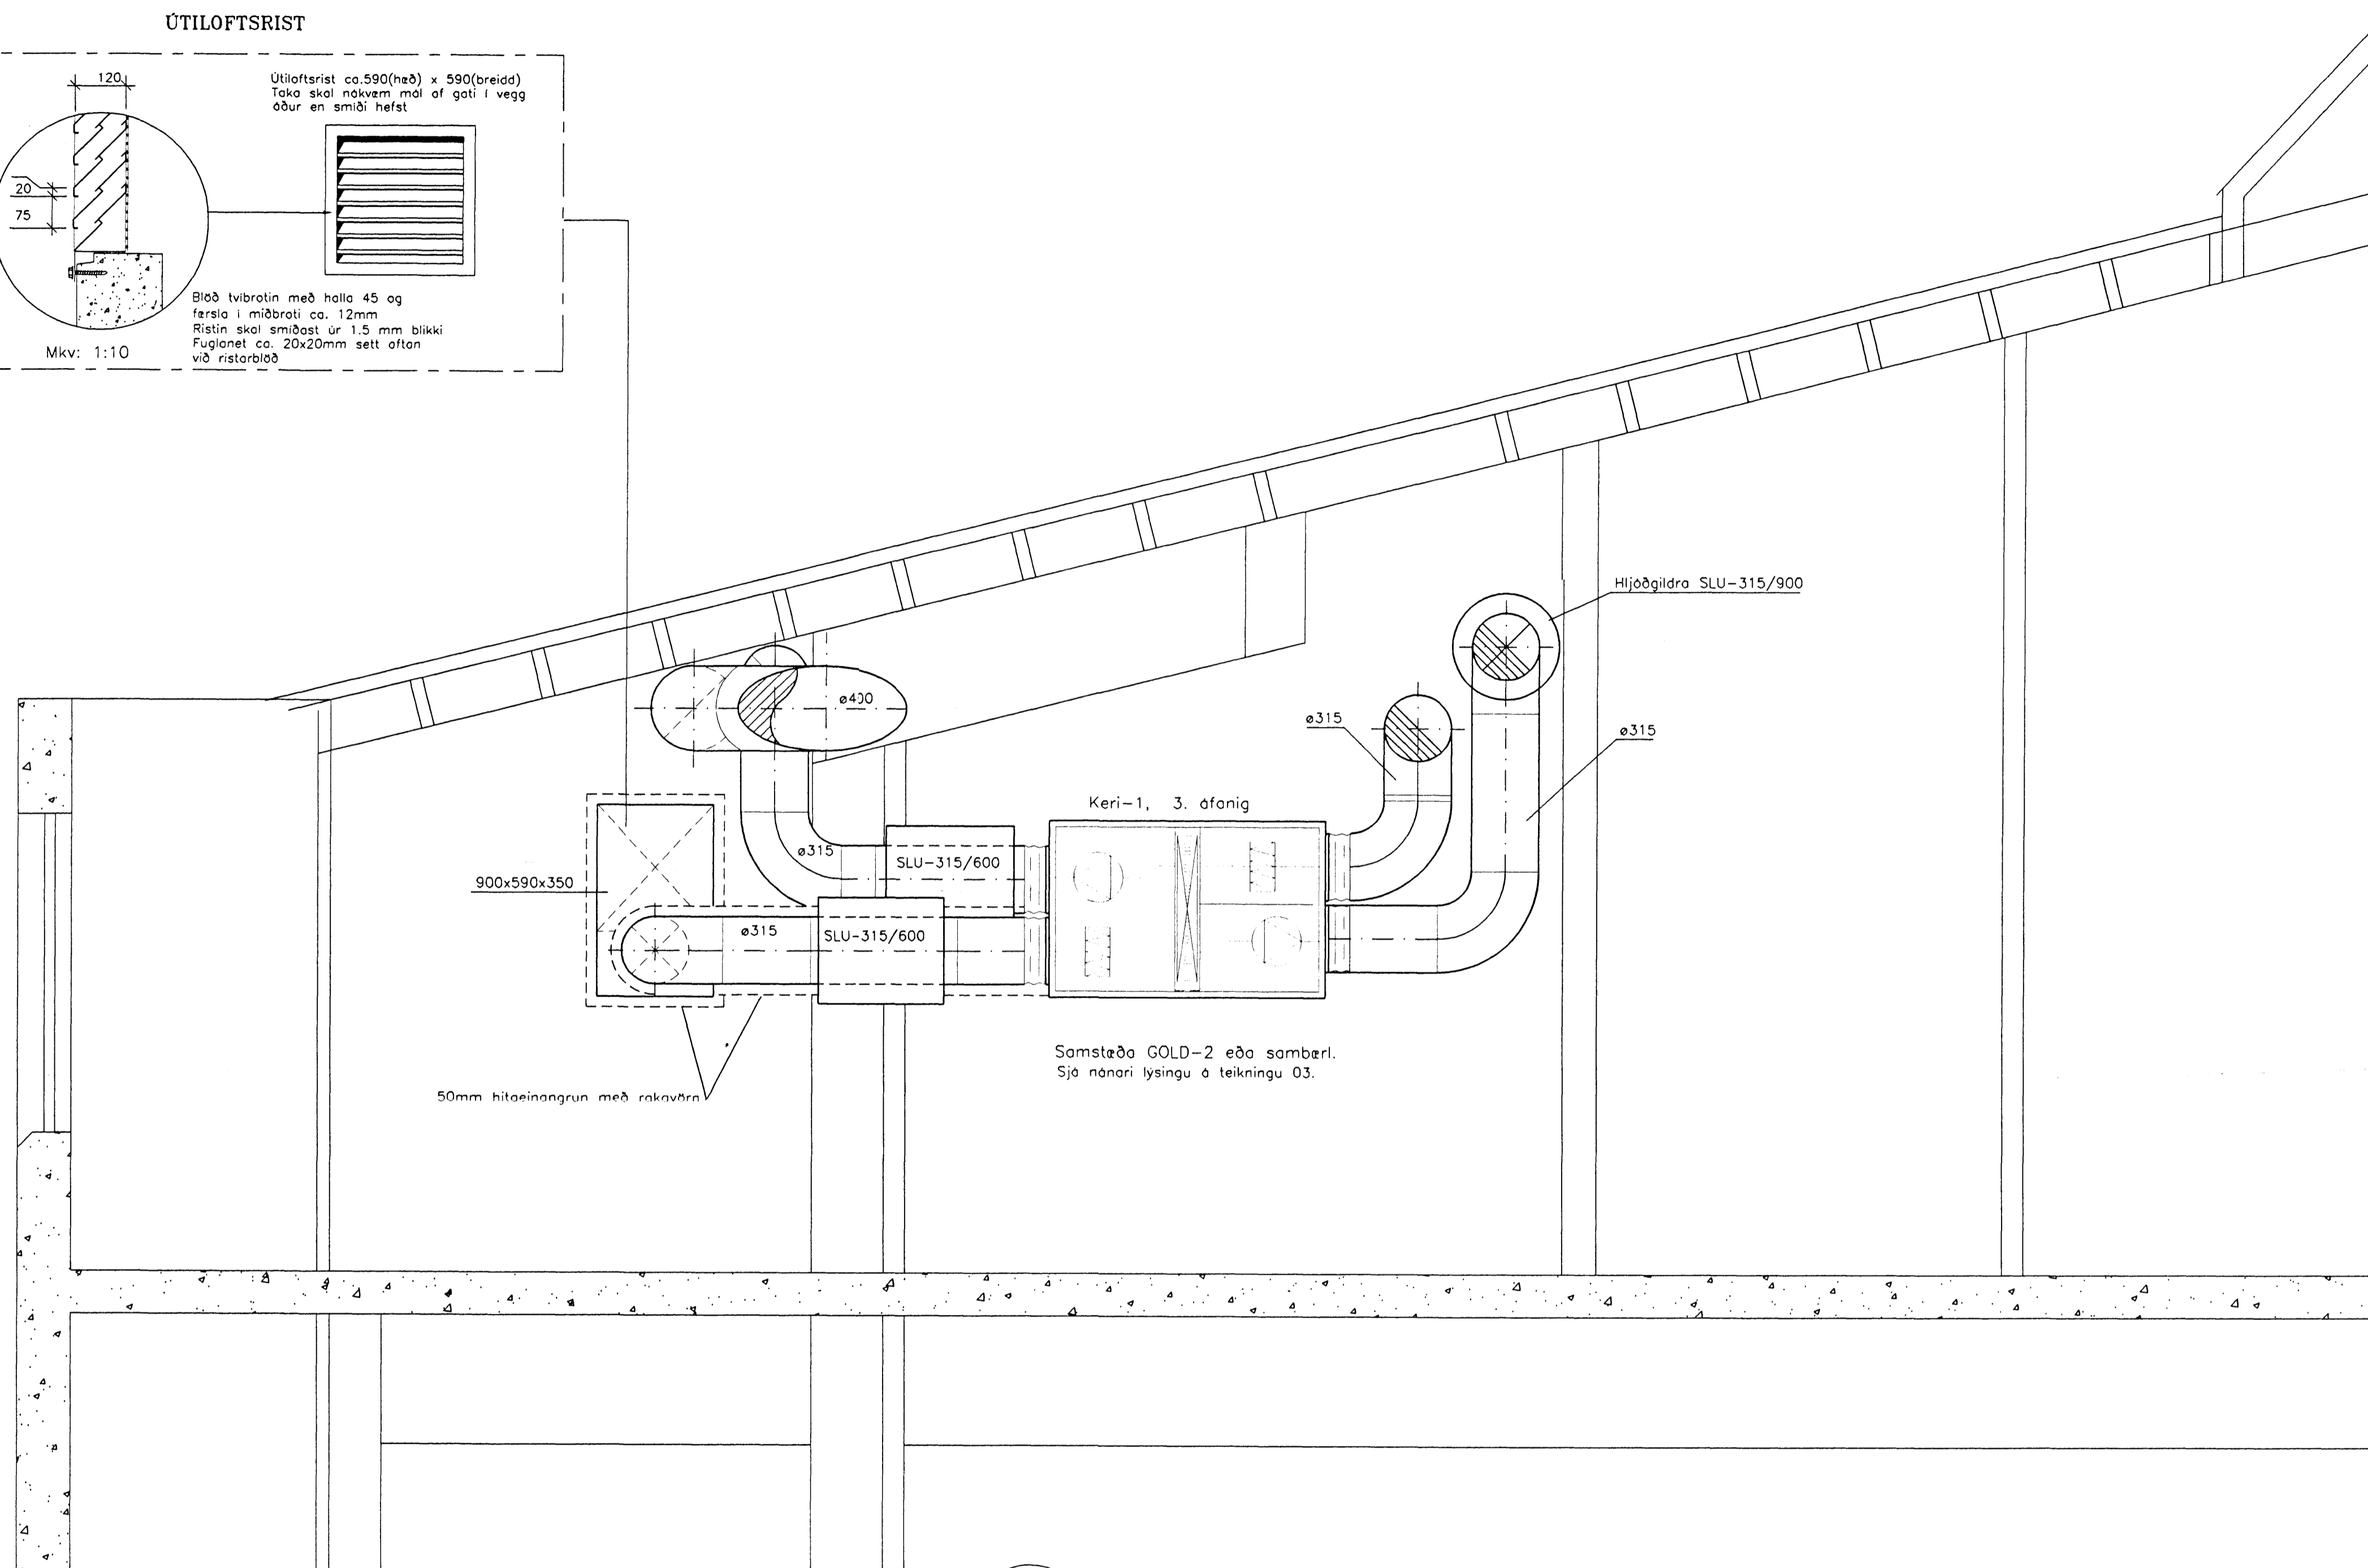


ÚTILOFTSRIST

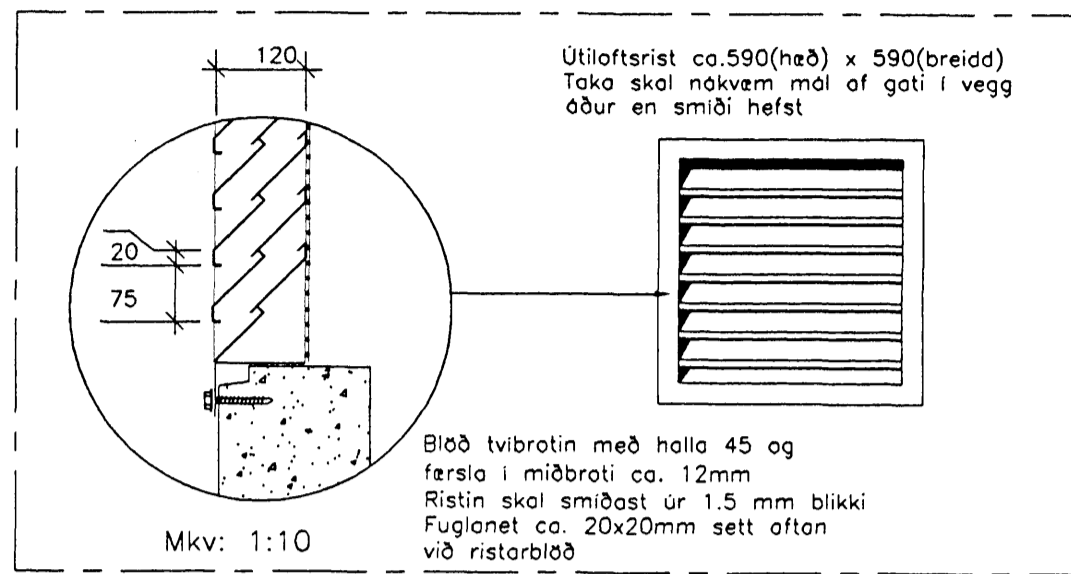


C
02/04

Snið
M. 1:20

B
01/04
02

Snið
M. 1:20

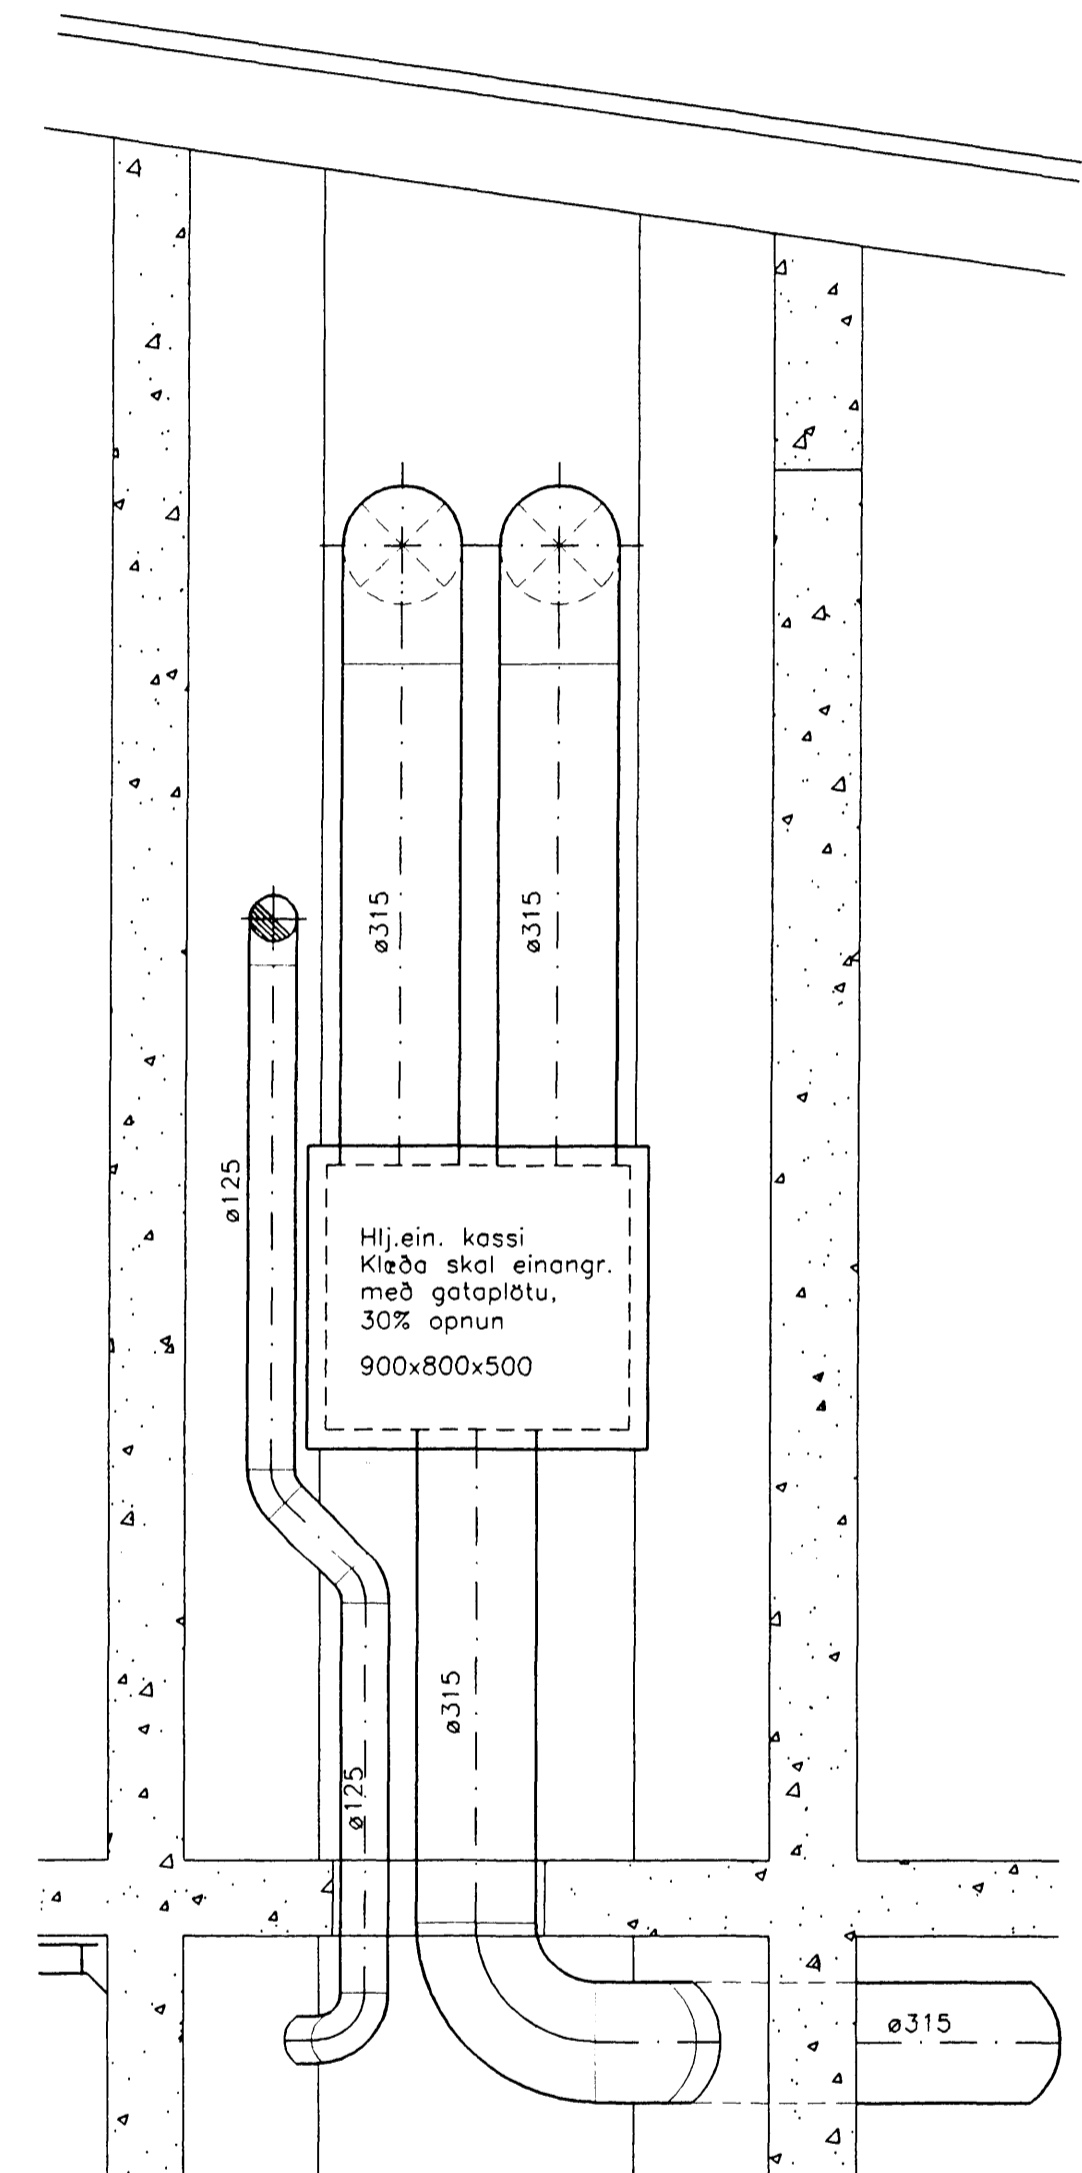

VINDUFRÆMING

HVALEYRARSKÓLI 3. ÁFANGI - AKURHOLTÍ 1, HÆNARFIRÐI		VERK NR: 168
LOFTRÆSTILAGNIR		SKJ NR: 168LS004
SNID B OG C, SÉRMYND Í INNTAKSRIST		KYRDI: 1:20 1:10
LAGNATEKNI ehf. hönnun og ráðgjöf Laugavegi 168, 105 Reykjavík		DRÖG: FSK/AHS
Kennitala: 641086-1509 Sími: 562-1750 Fax: 562-7850 Netfang: lagnotak@treknet.is		DAGS: DES. 1996
NR: DAGS: BREYTING: AF: SAV: <i>Alfreitt Þann</i> <i>07 FEB. 1997</i> <i>Sigurbjartur Halldórsson</i>		BLAD NR: L-04