





K2 SNID, Mkv. 1:20
120 118

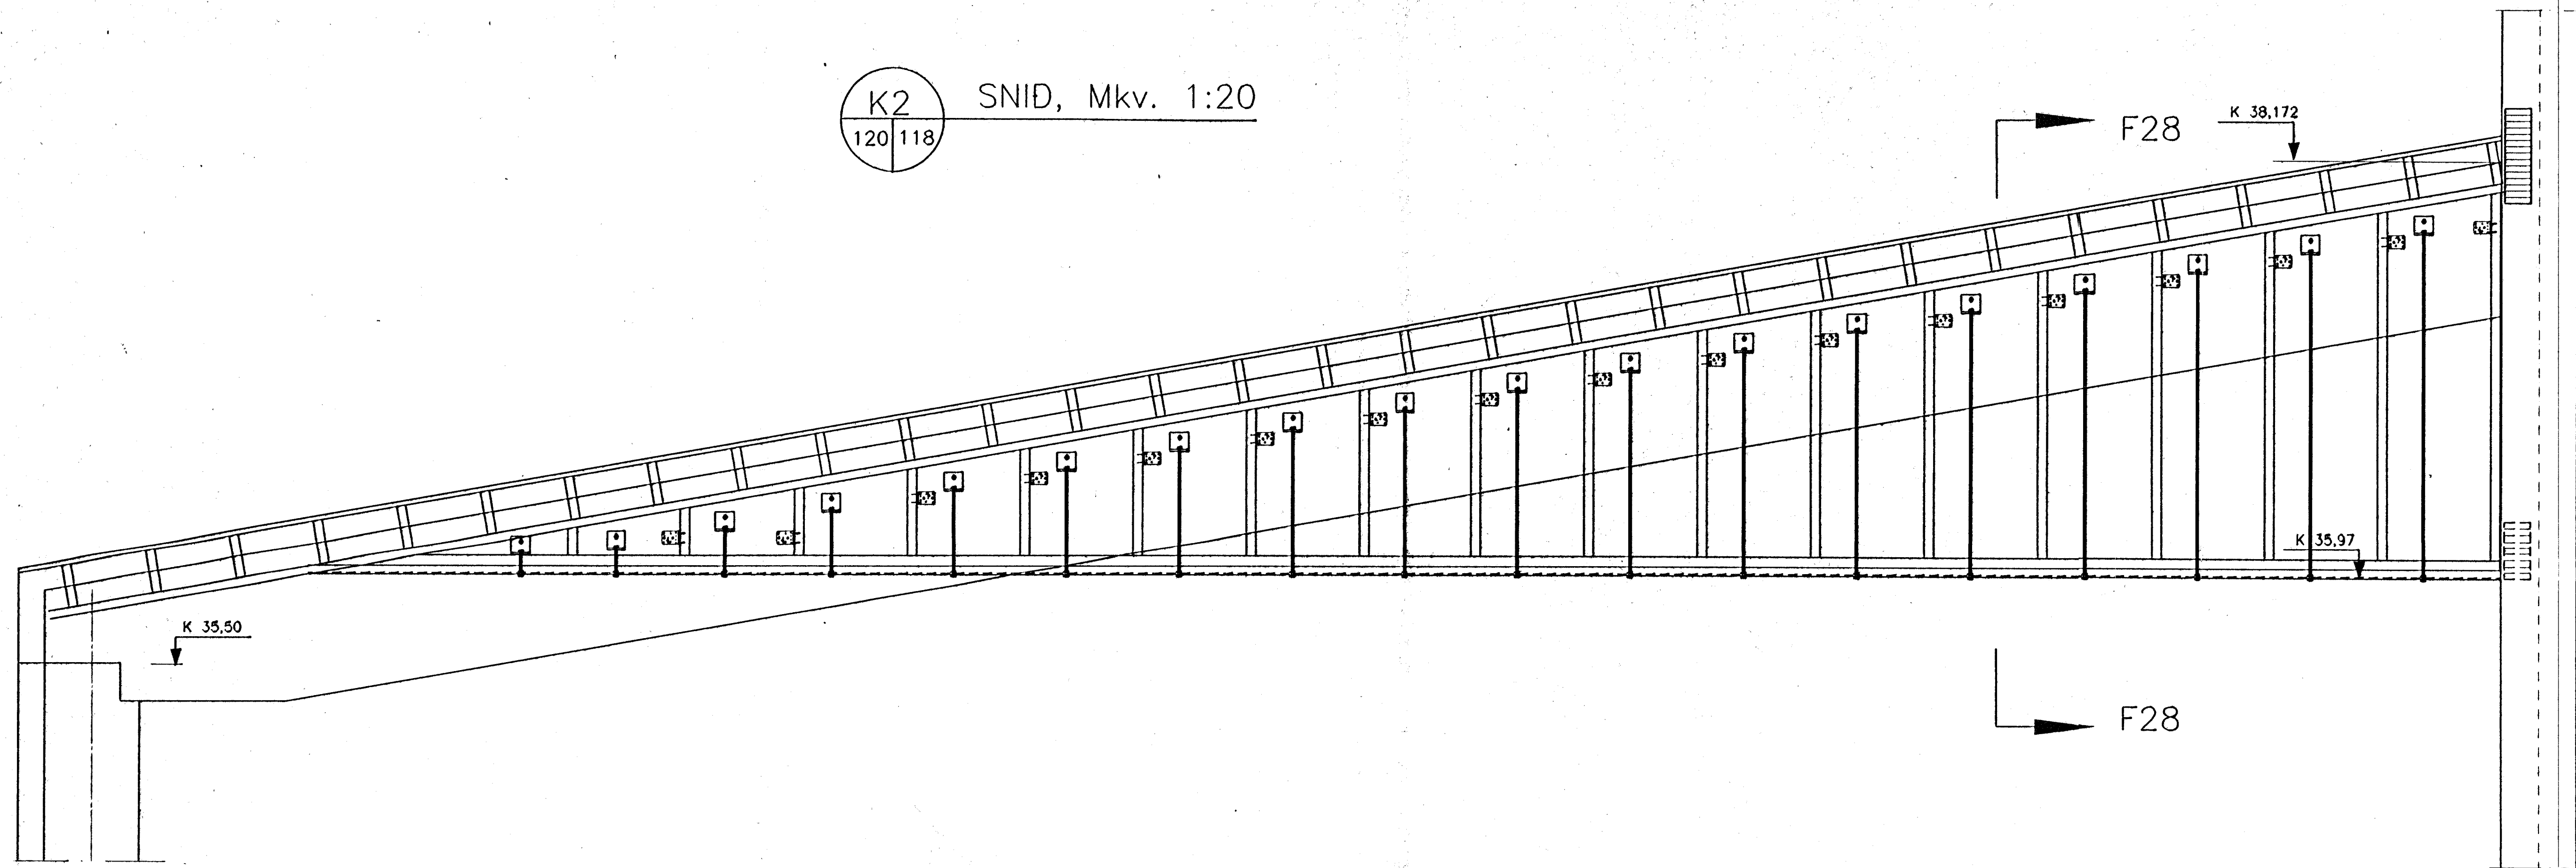

K3 SNID, Mkv. 1:20
119 118

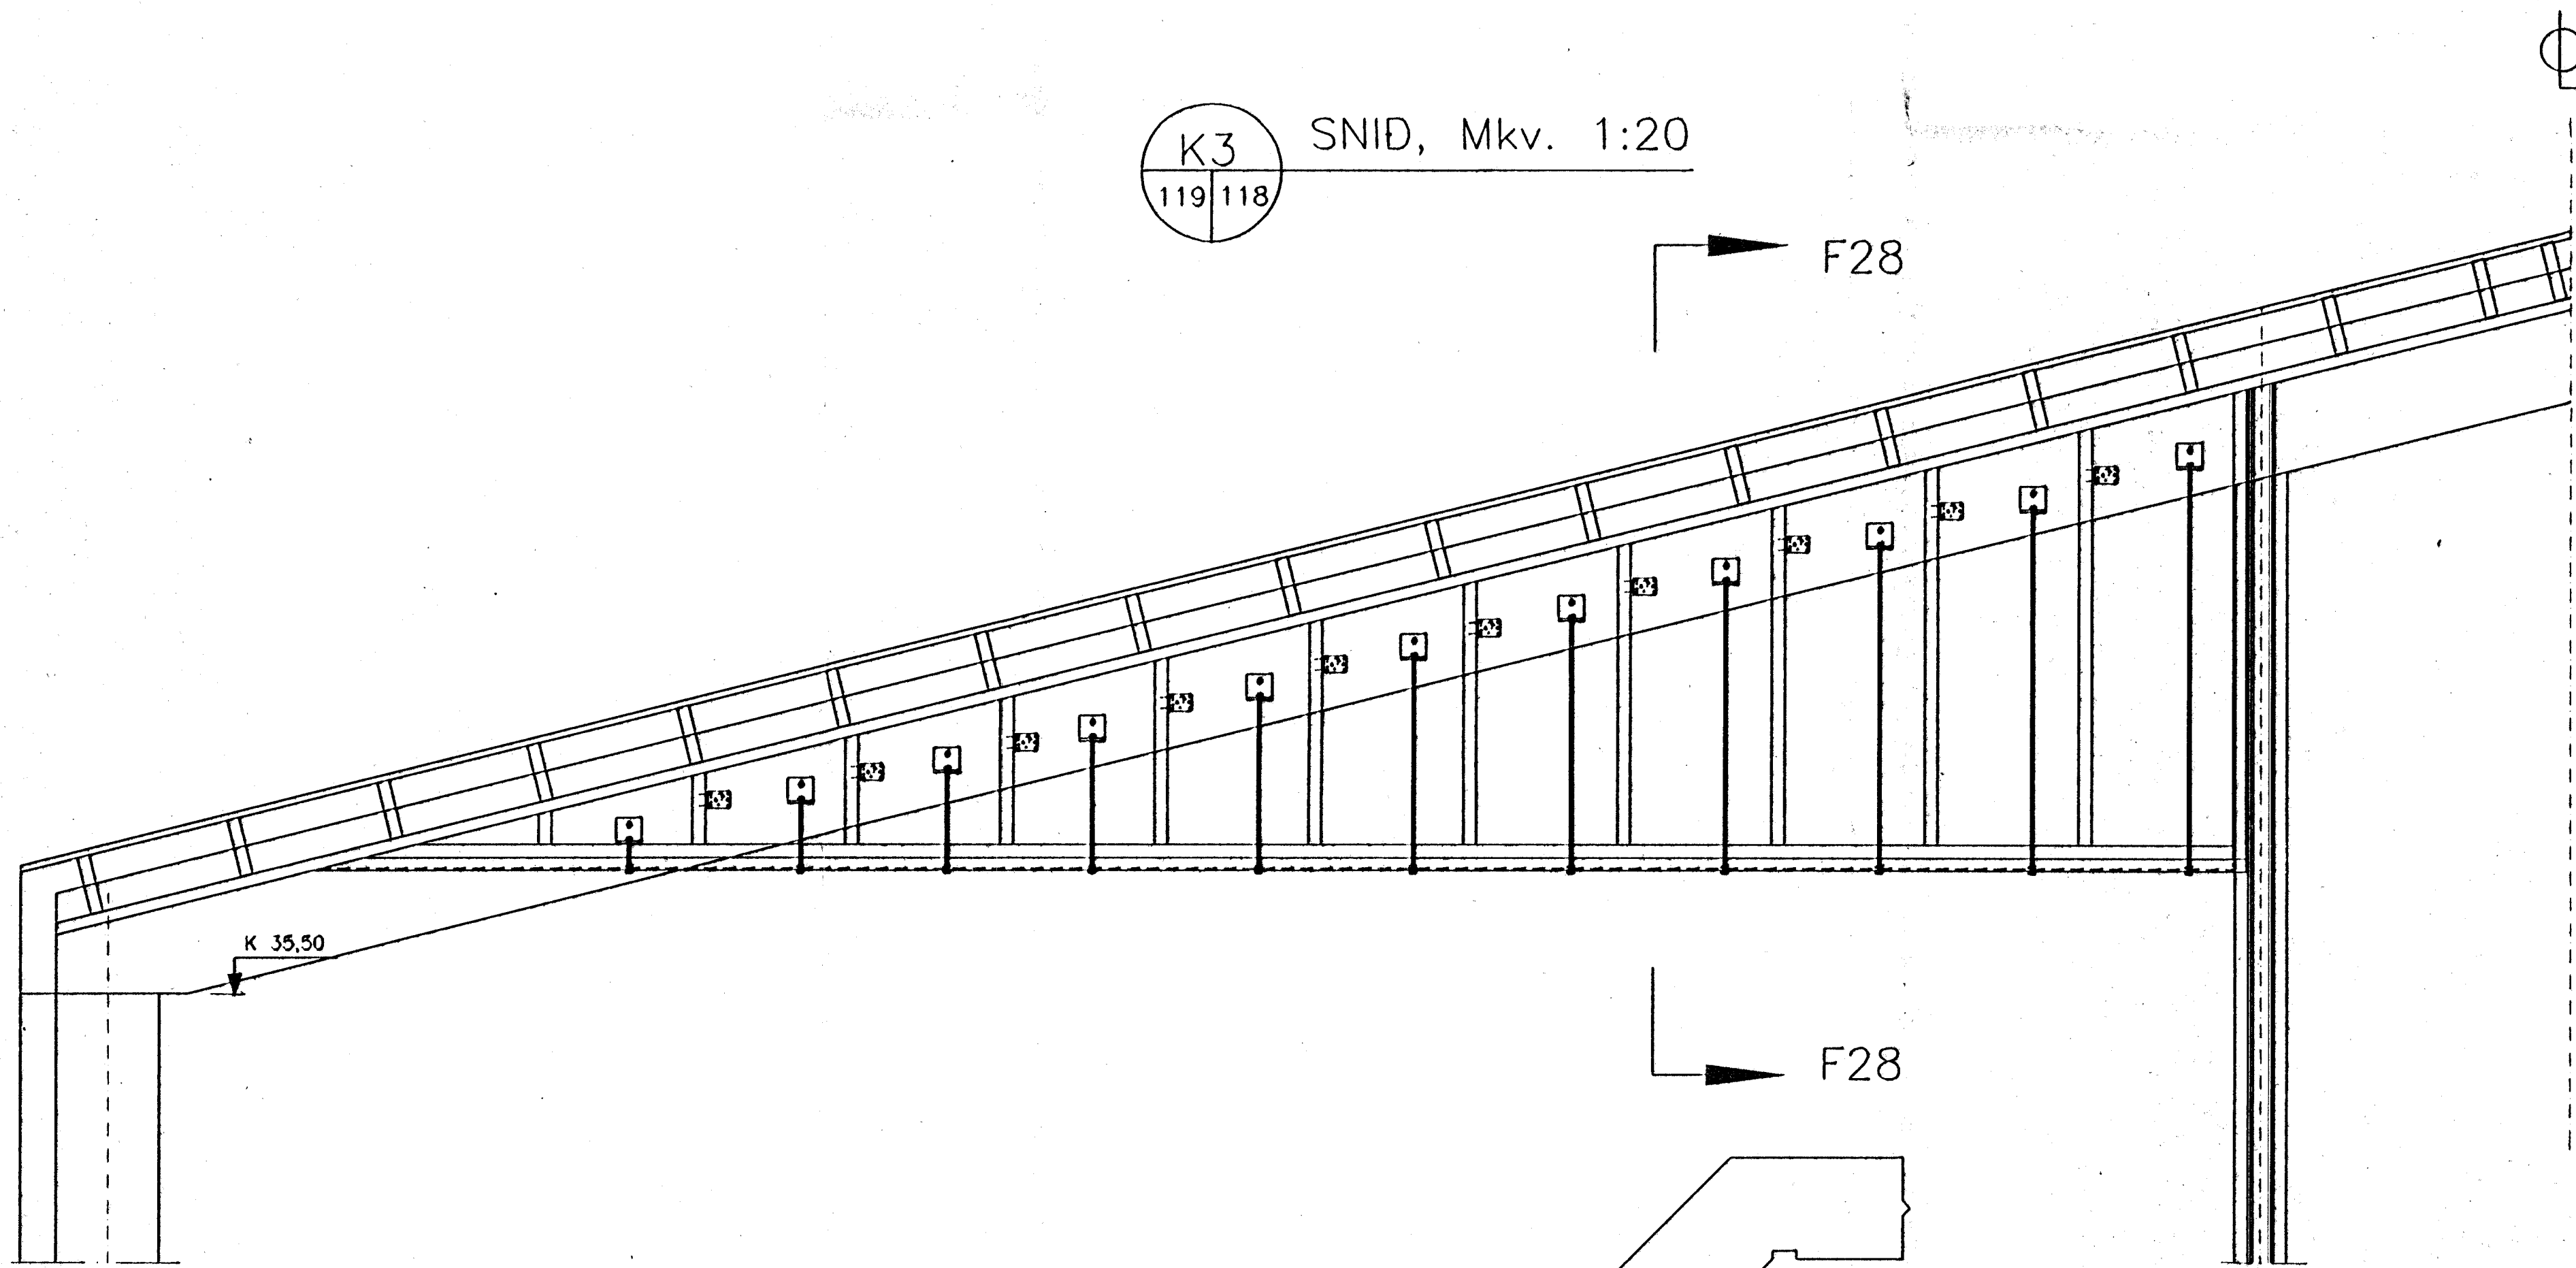


F28 SNID, Mkv. 1:20

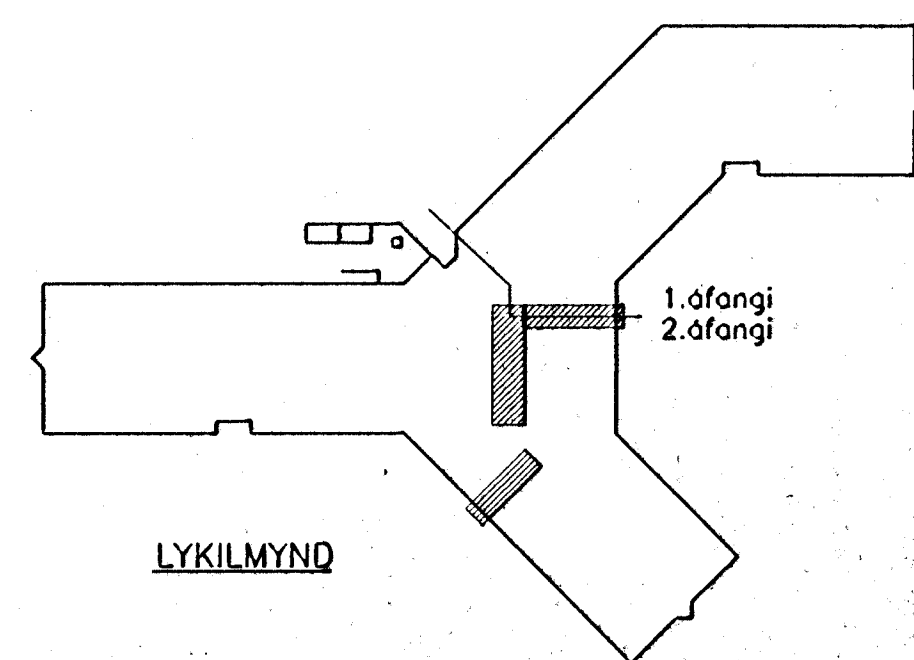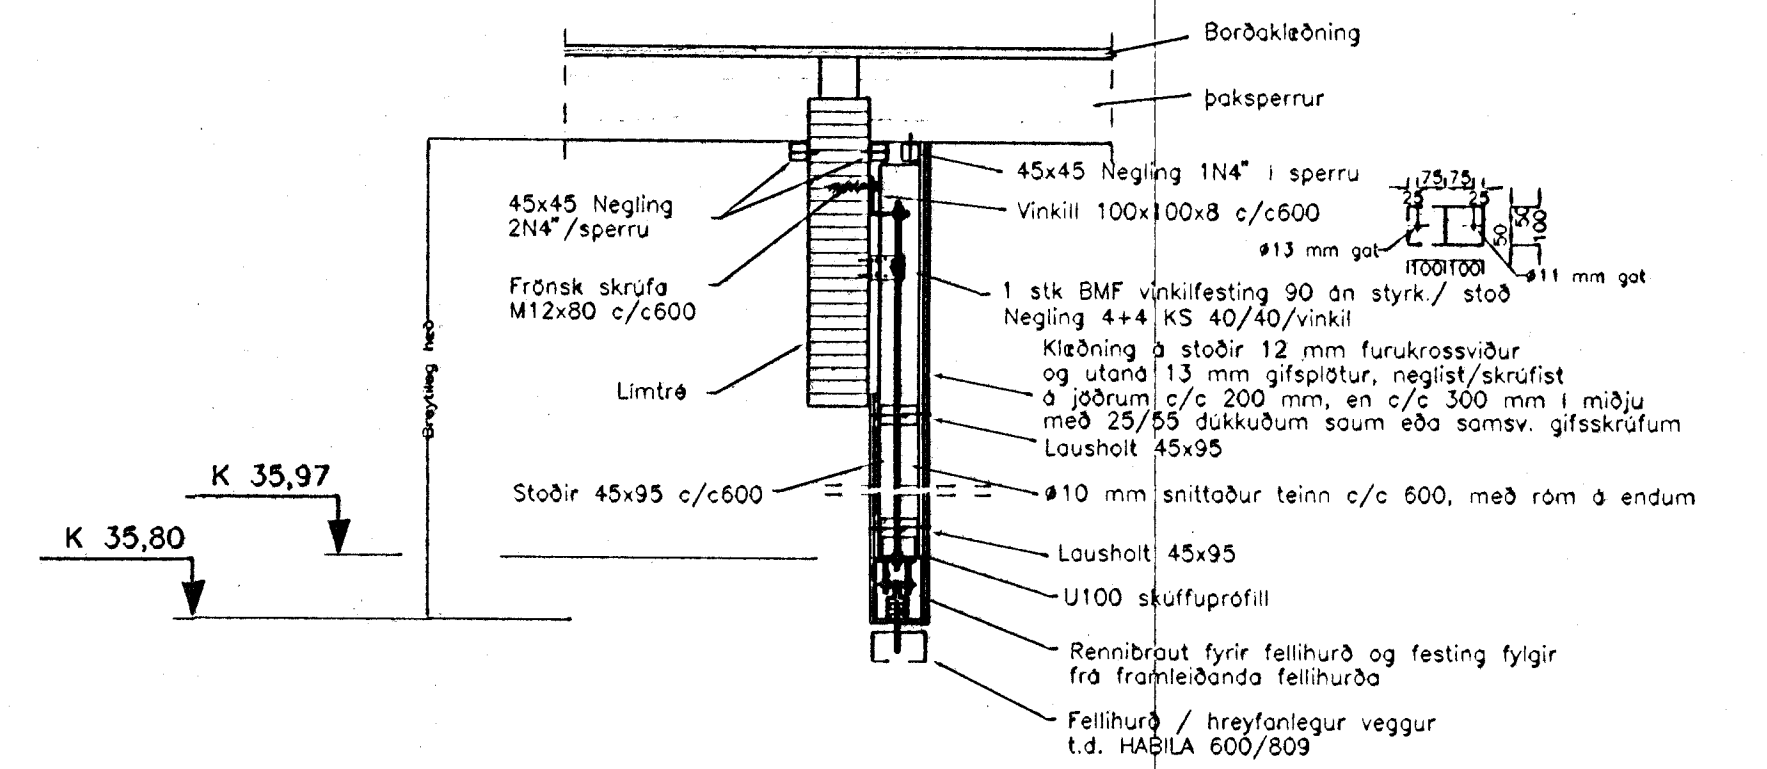

TILVÍSUN:
Teikning nr. 100, alm. skýringar.
Teikningar nr. 118 til 135

H		
G		
F		
E		
D		
C		
B		
A		
DAGS.	BREYTING	SAMP.

HVALEYRARSKÓLI
HAFNARFIRÐI, 2. ofangji.
ALVERKTAKI:
FRÍDJÓN OG VIDAR H.F.

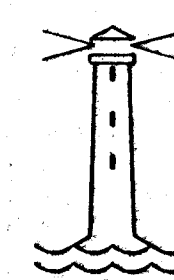

EINAR EINARSSON TÆKNIFRÆÐINGUR, BREIÐVANGUR 6
kennitala 1510504769, sími 650788
TEIKN.NR. 136
HANNAÐ EE
TEIKNAD EE
VFIRP.
Mkv. 1:20
DAGS. apríl 1994
SAMP. Einar Einarsson

