

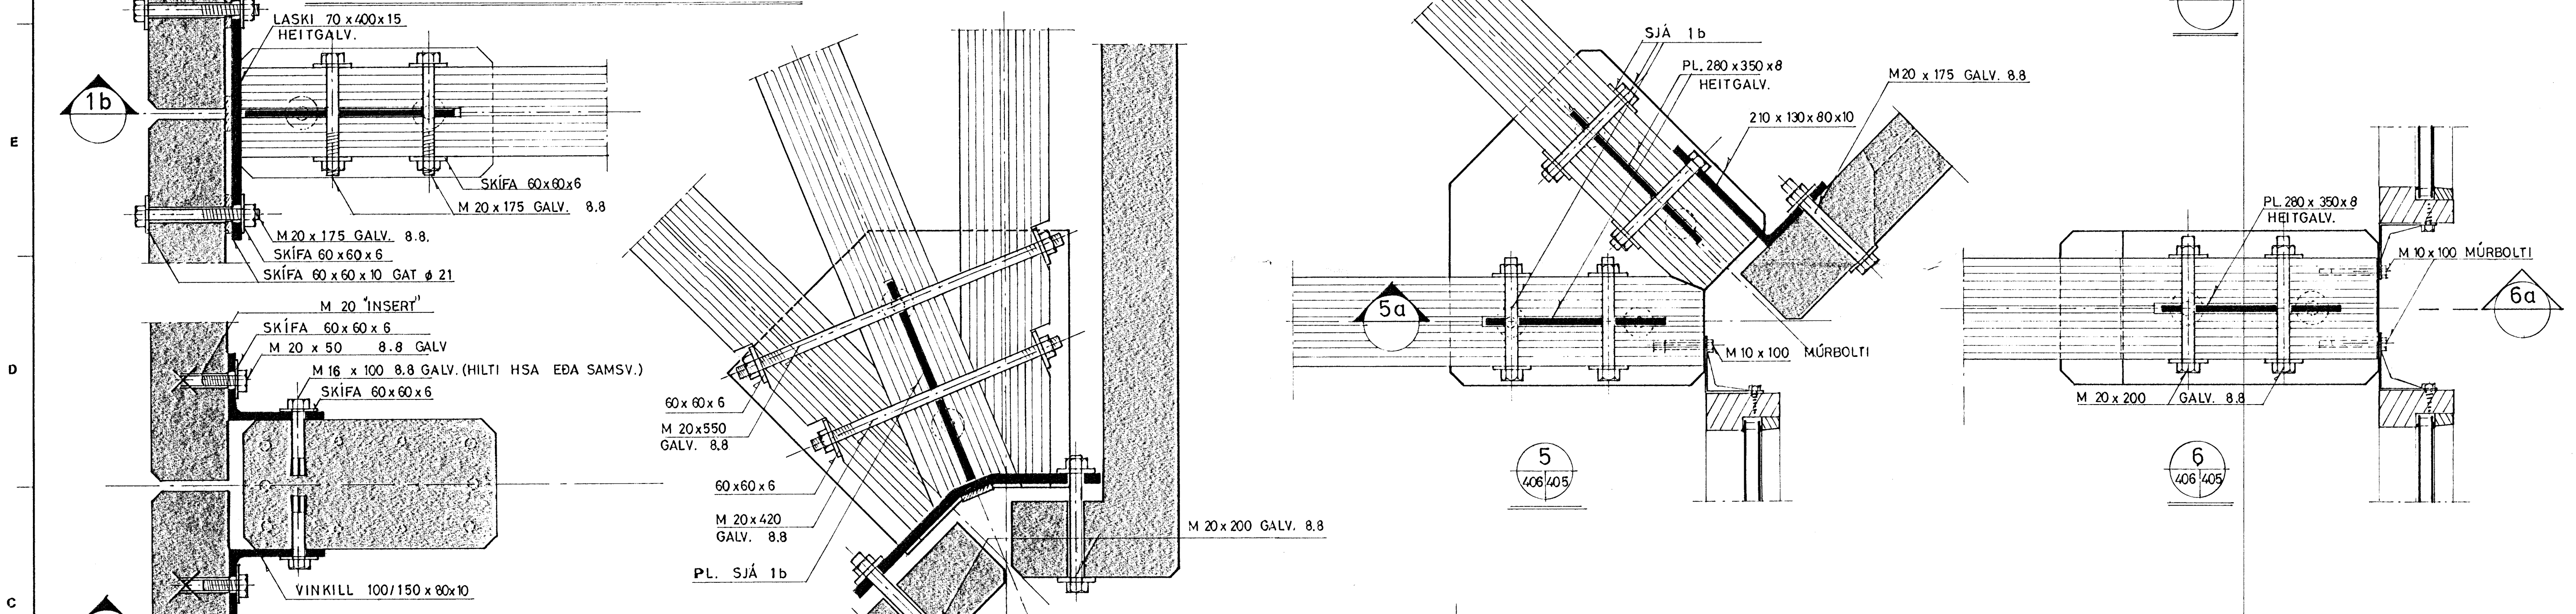


FESTING VEGGJA-SÚLU -OG LÍMTRÉSBITA

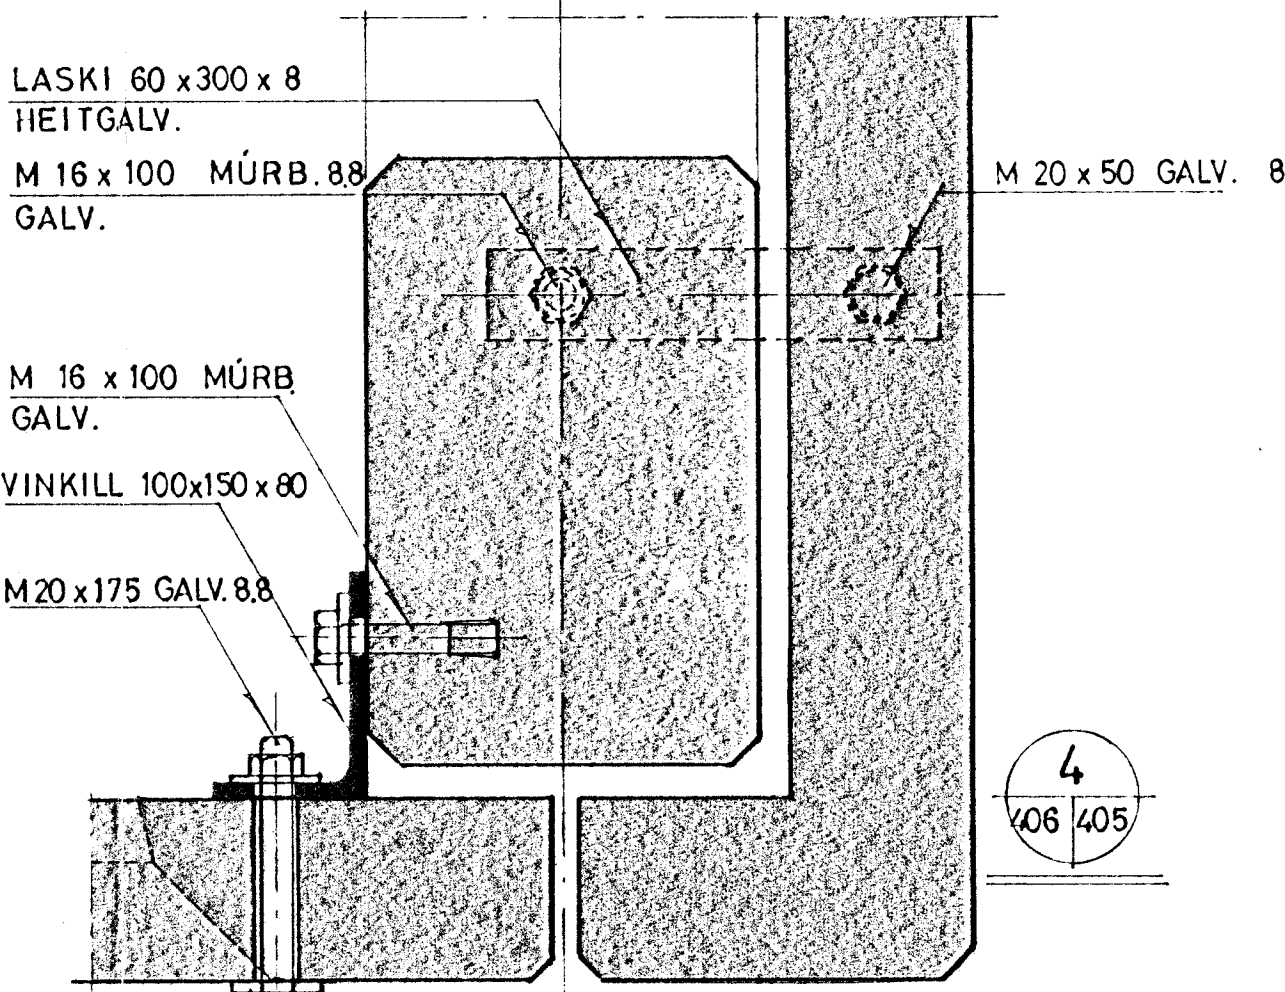

1 NEDRI FESTING VEGGJA OG SÚLU

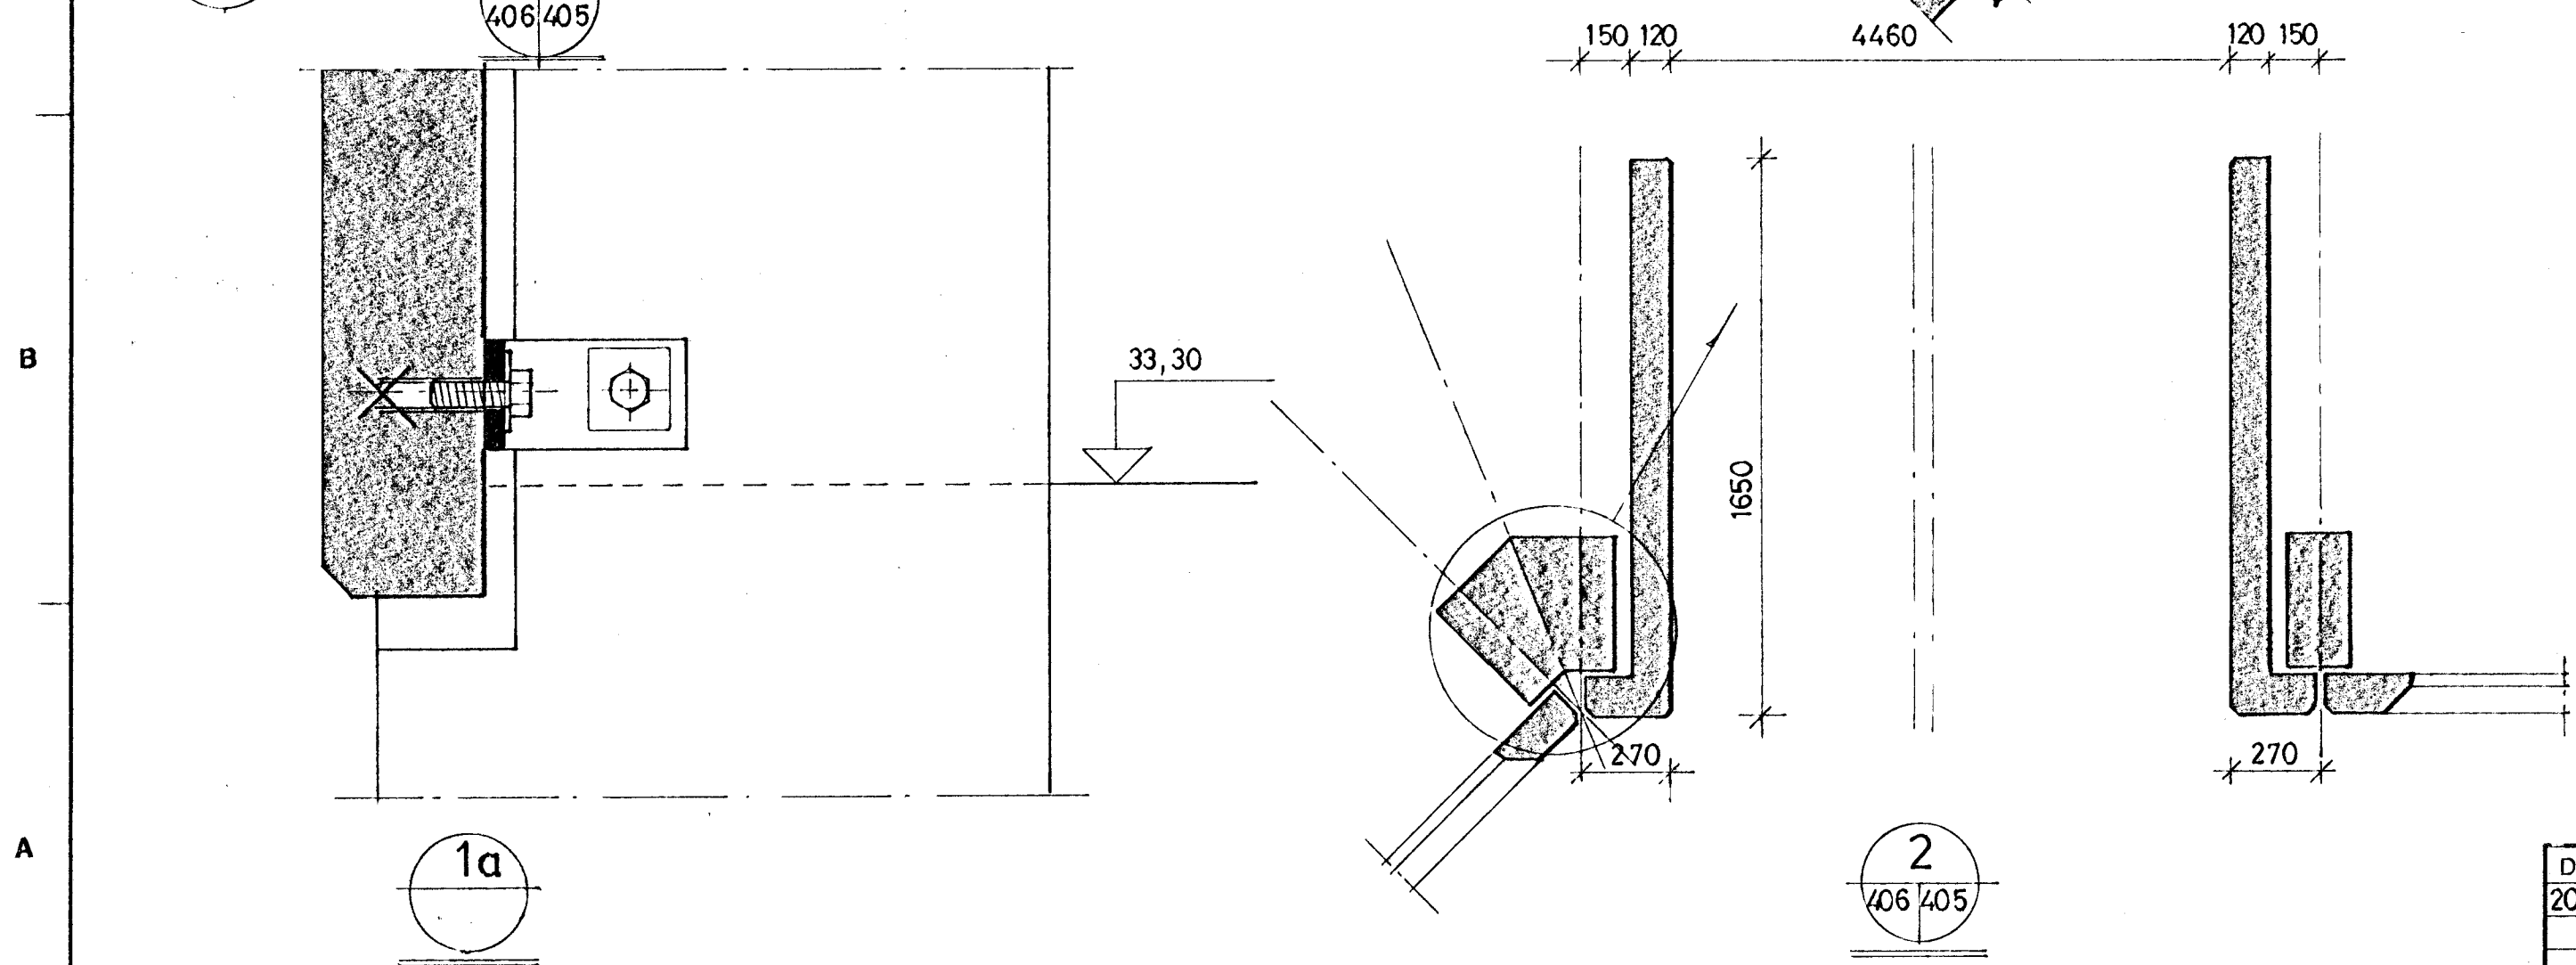

DAGS. 200390	BREYTING SNÍÐ 4 • HEITGALV. SNÍÐ 1-6	SAMP.	HÖNNUÐUR BURÐARVIRKIS	HEITI TEIKNINGAR	HVALEYRARSKÓLI HAFNARFIRÐI		
A			ÍSTAK	FESTINGAR EININGA	ALVERKTAKI: ÍSTAK		
B			HANNAÐ	TEIKNAD	SAMÞYKKT	MÆLIKV.	DAGS.
C			G P	G P	<i>[Signature]</i>	1:20, 1:5	16 03 90
D						VERKNR.	TEIKN. NR.
E						5914	406
F							

