




U20  
101

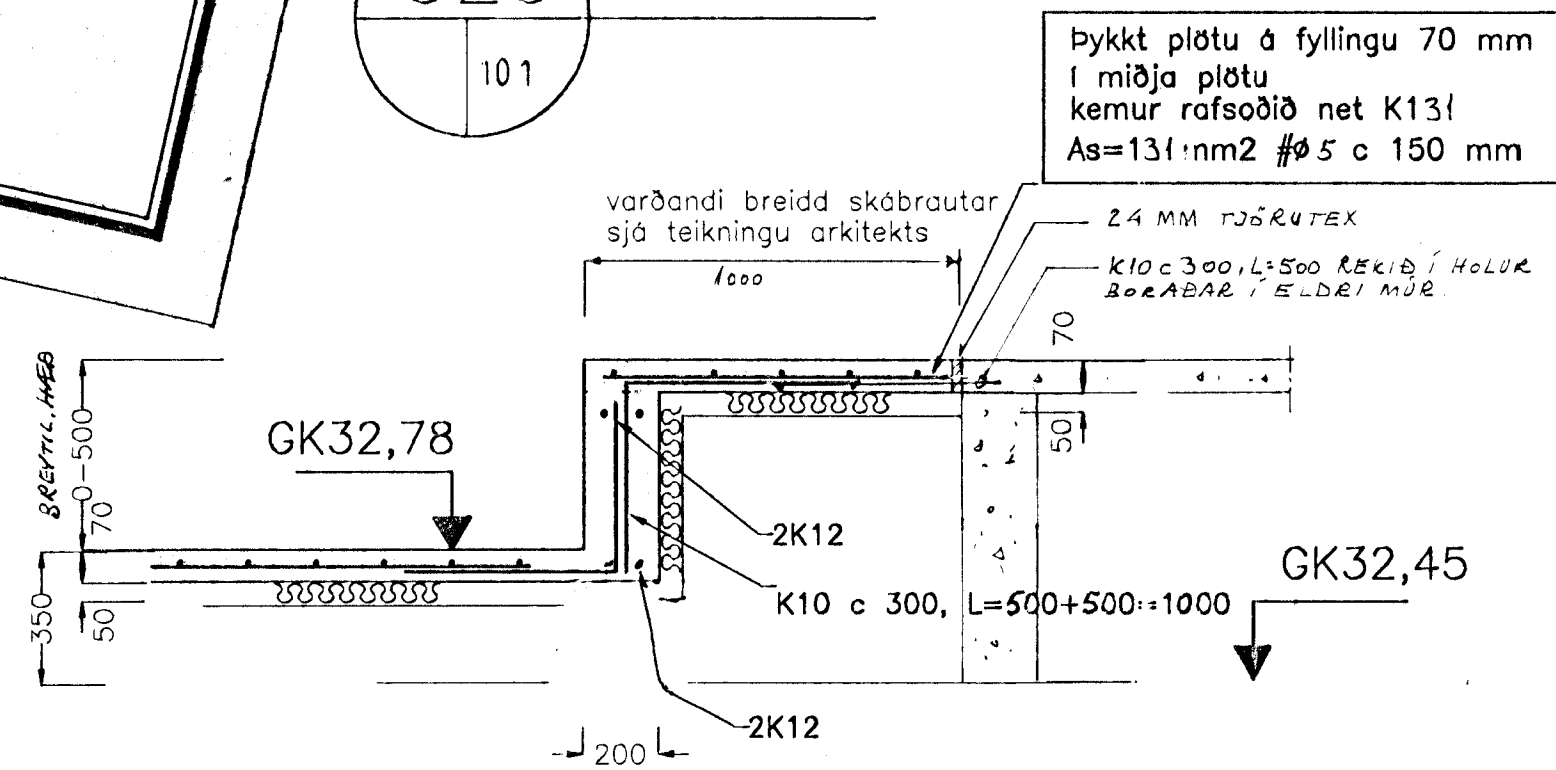


U19  
101

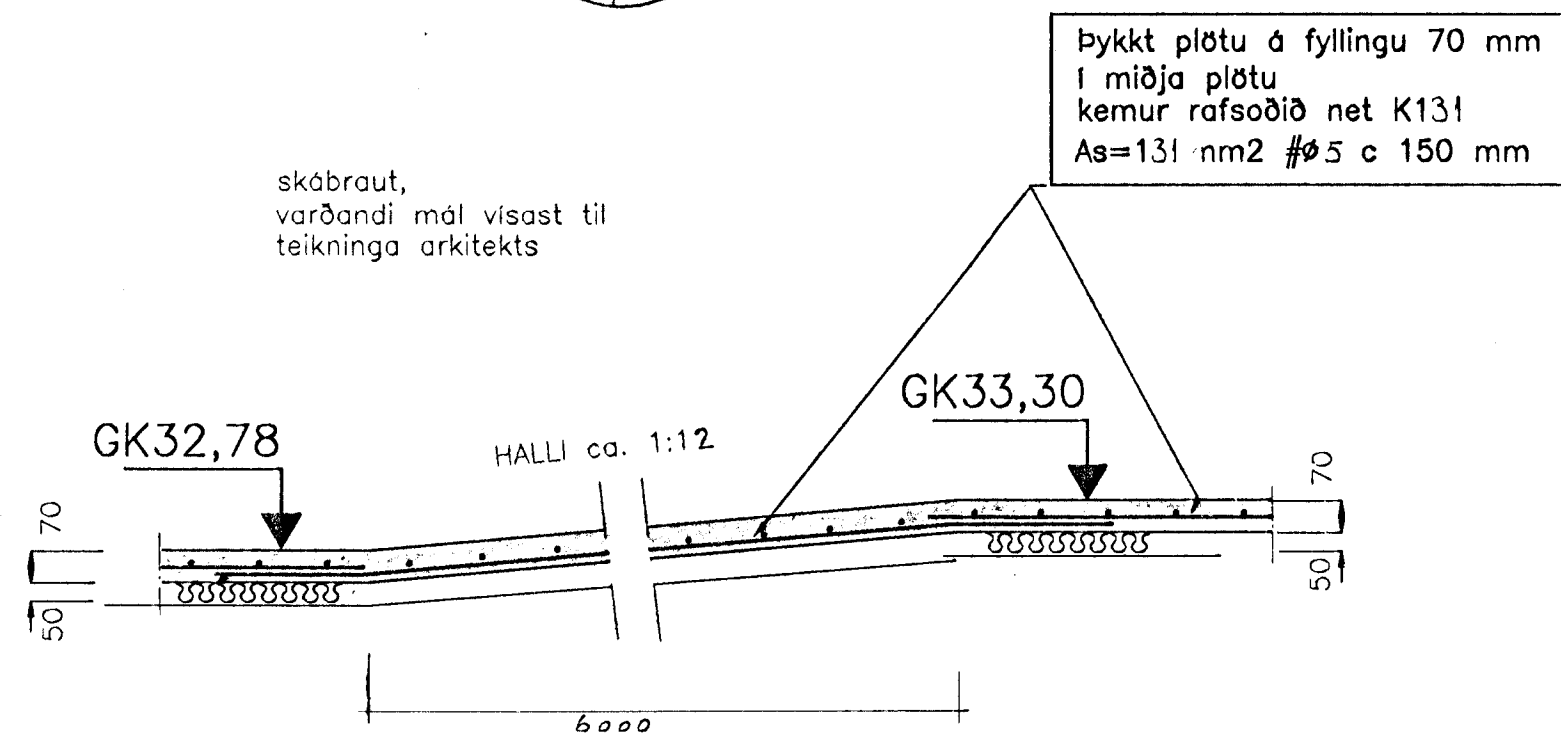


U24  
101

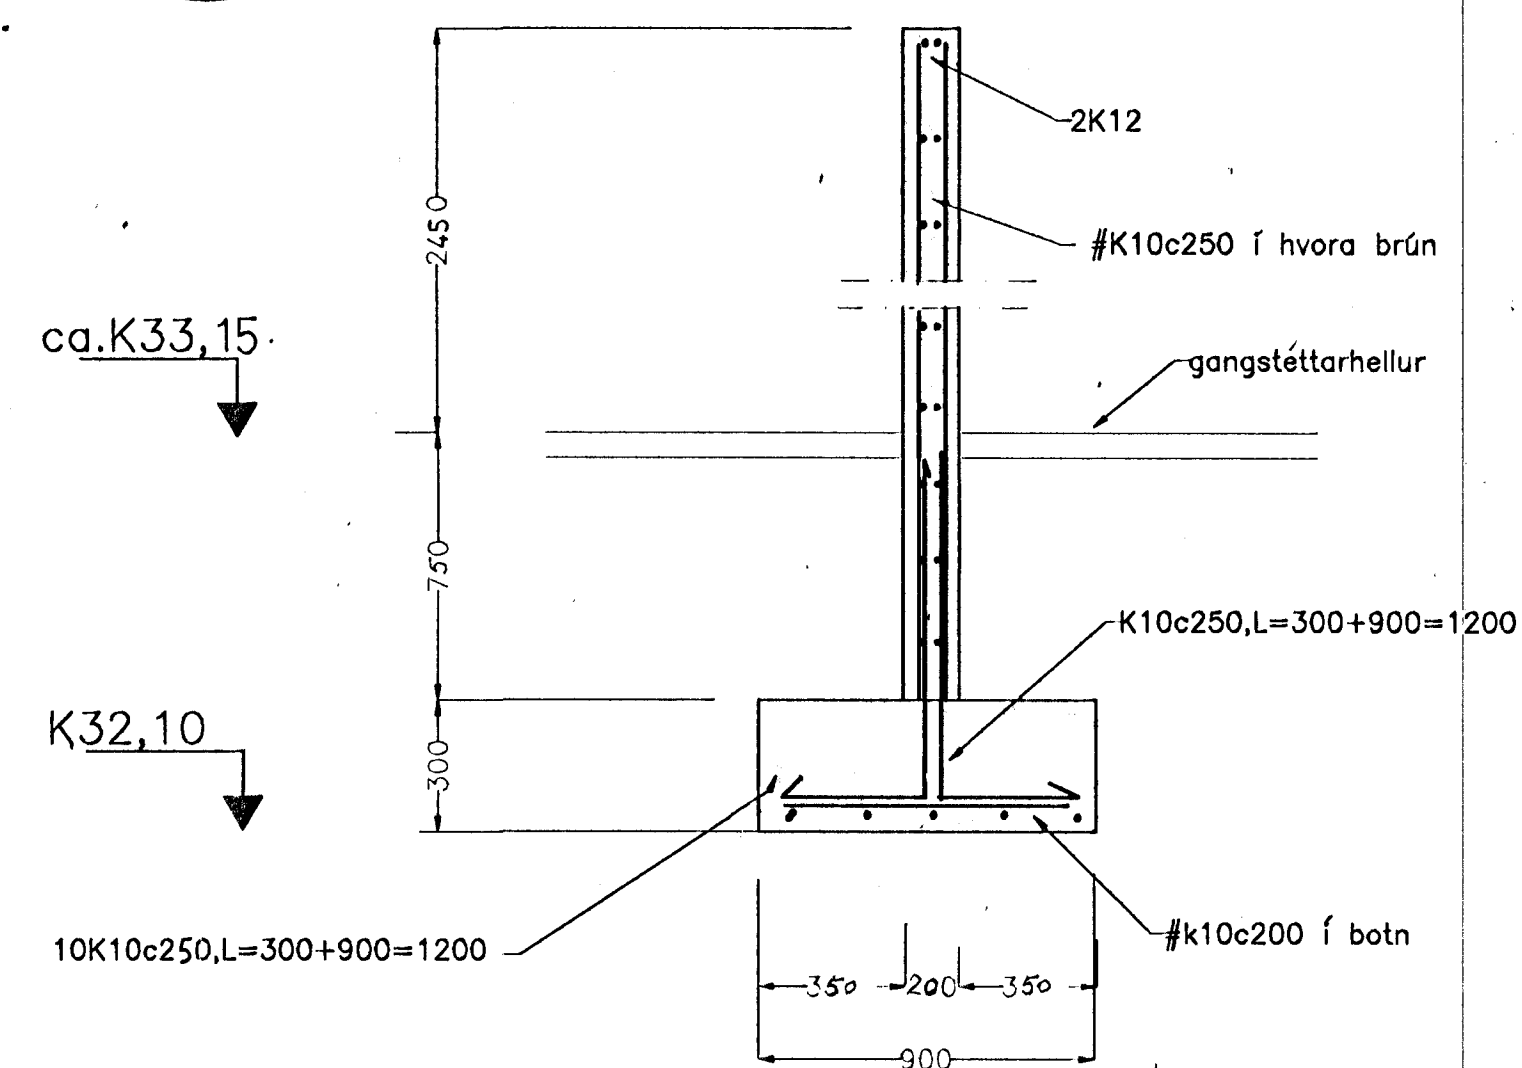


U21  
101

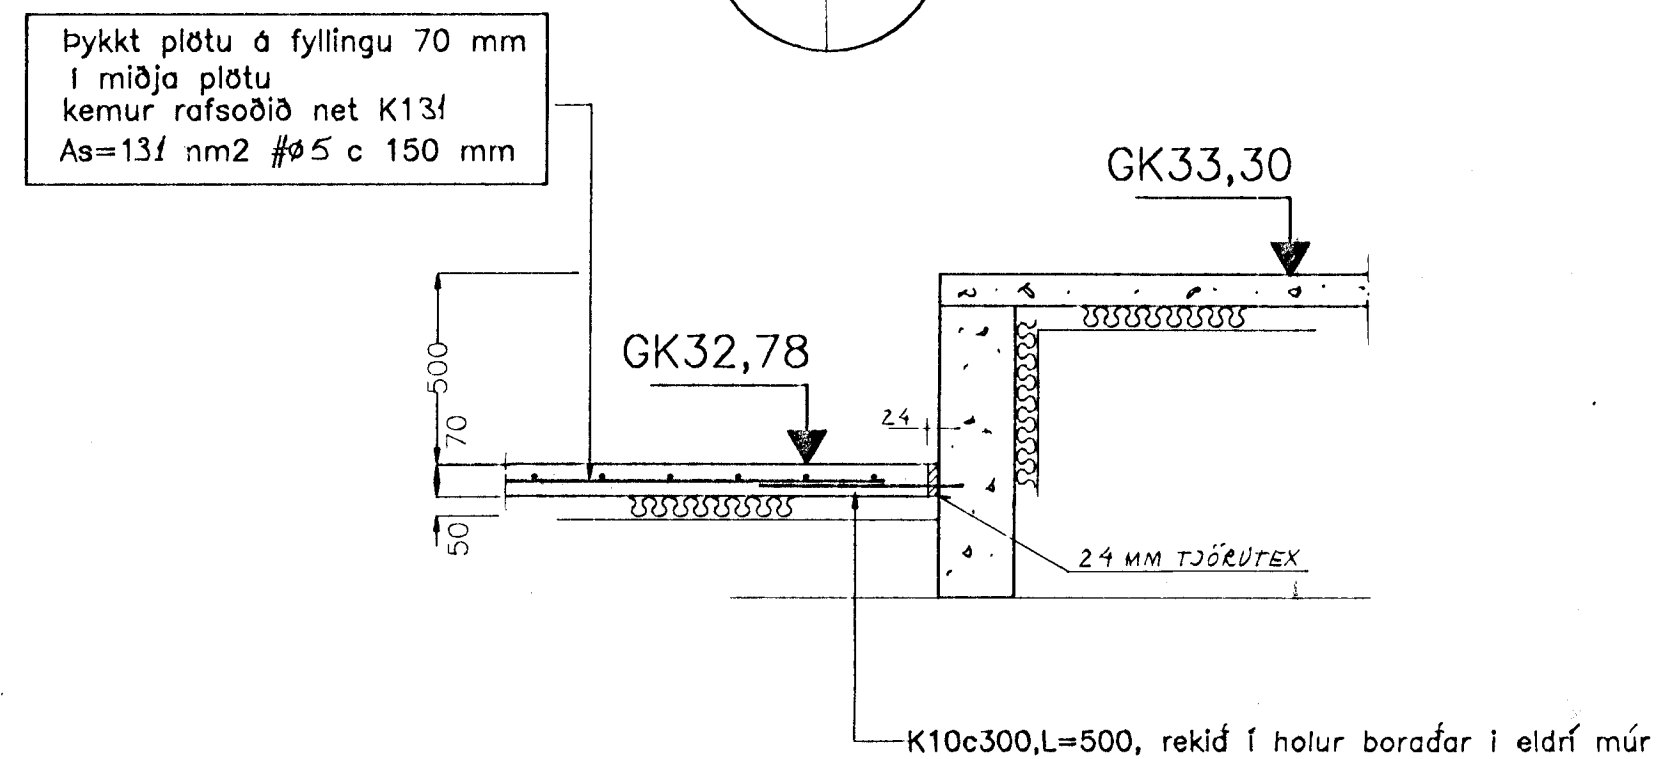


U23  
101

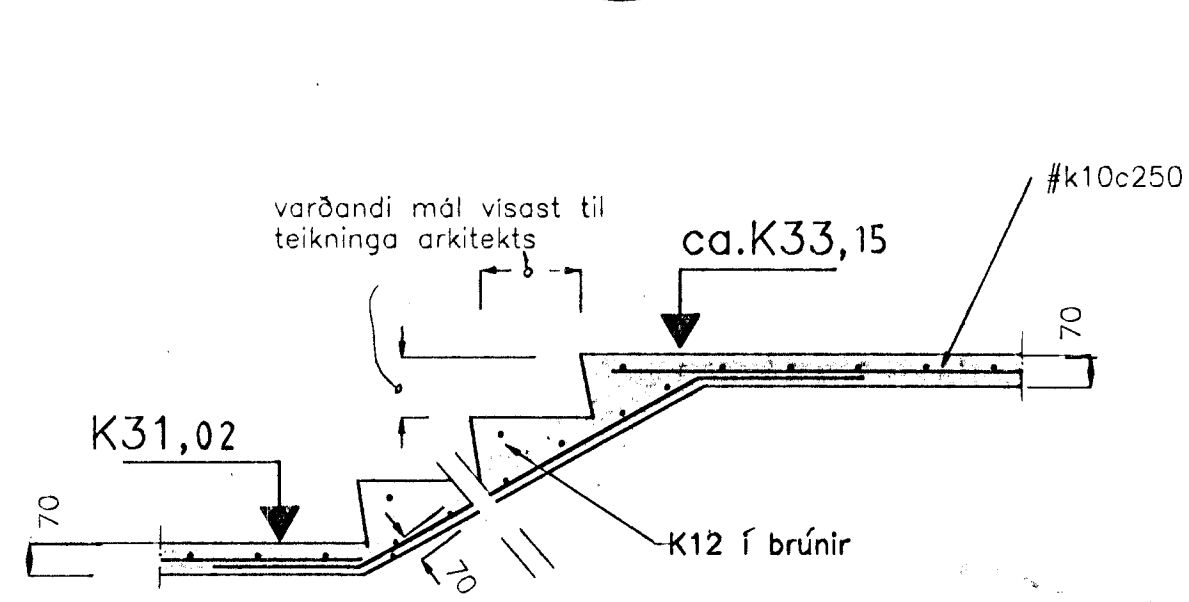

U22  
101

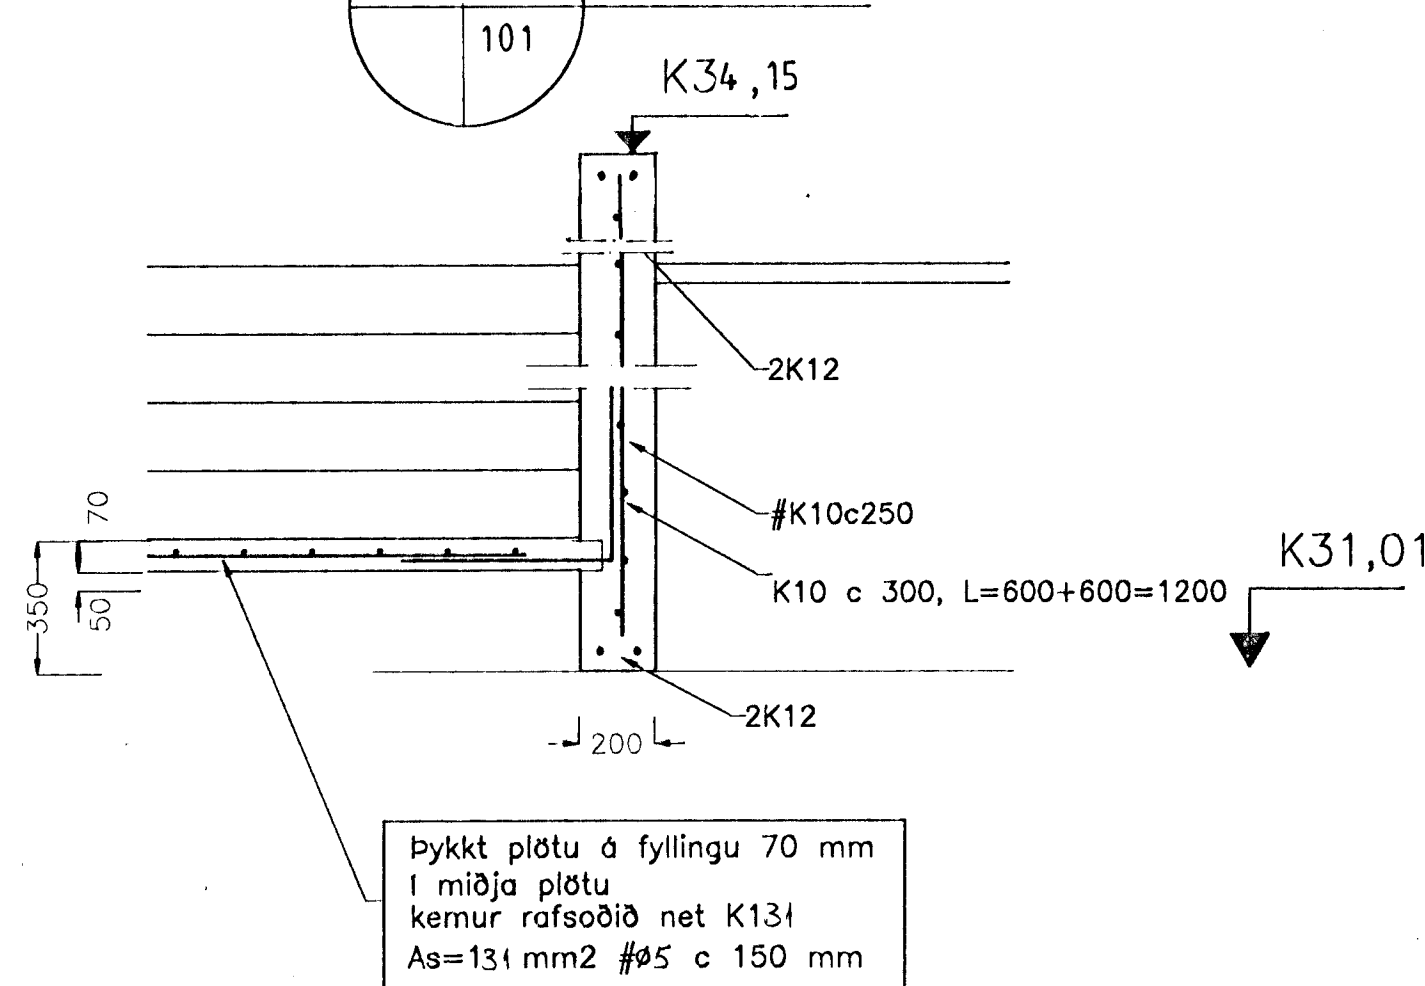

ÁSKILID, ELDRÍ  
TEIKNING ÓGILD

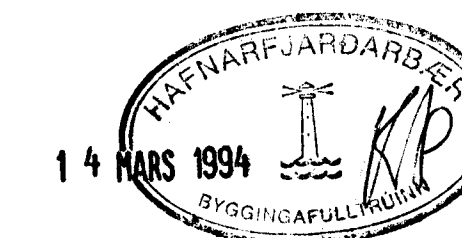

I		
H		
G		
F		
E		
D		
C		
B	6.1.94	EE
A	6.3.94	EE
DAGS.	BREYTING	SAMP.

**HVALEYRARSKÓLI**  
HAFNARFIRÐI, 2.áfangi.  
ALVERKTAKI:  
FRÍDJÓN OG VIDAR H.F.

**EINAR EINARSSON** TÆKNIFRÆÐINGUR, BREIDVANGUR 6  
kennitala 1510504769, sími 650788  
TEIKN.NR. 113B  
UNDIRSTÖÐUR. U19, U20, U21  
U22, U23, U24, SNID  
HANNAD EE  
TEIKNAD EE  
YFIRP.  
MKV. 1:20  
DAGS. JAN.1994  
SAMP. Einar Einarsson