


Samþykkt þann
 05 APR 2011
 Bygginguvaltraunir í Hafnarfréði
 F.h. Hrölfur S. Gunnlaugsson

Níel Indriðsson
 101 8844-5449

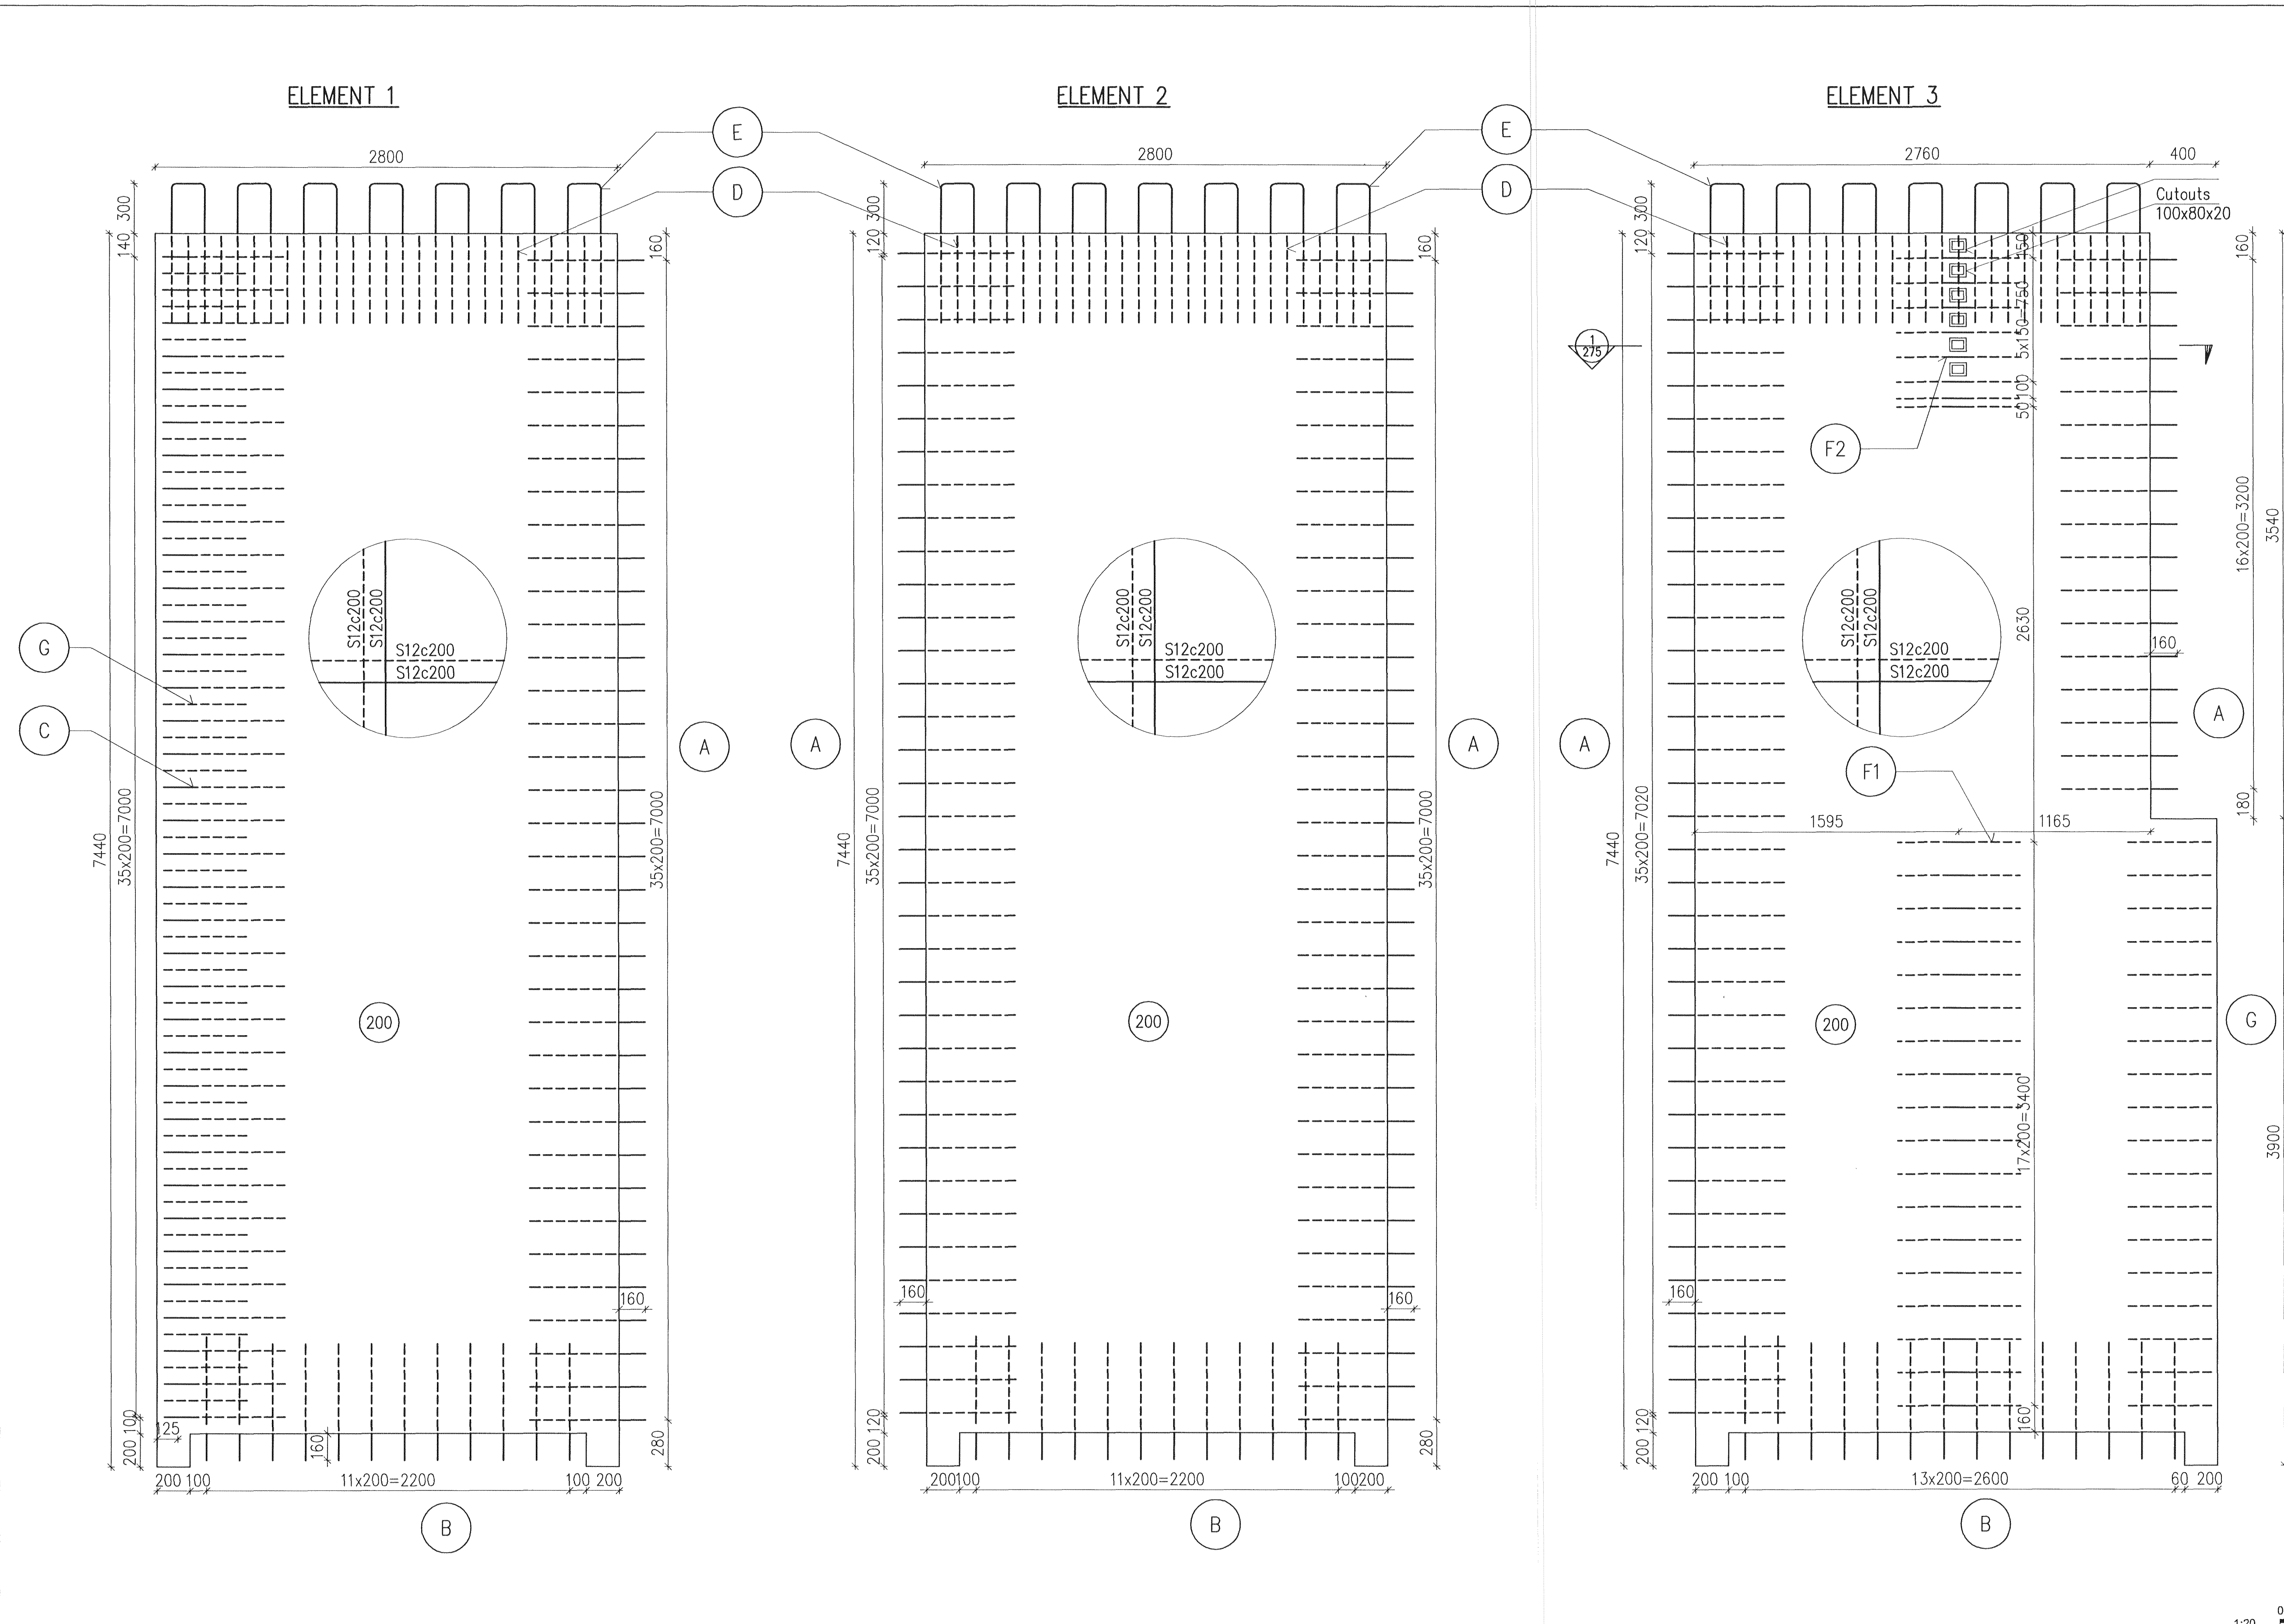

Skýringar:
 Legend: Stirrups details see drawing 272.

This drawing is the property of Rio Tinto Alcan Iceland Ltd. and handed out for personal use only. It may neither be copied nor made available to others without permission of Rio Tinto Alcan Iceland Ltd. The receiver is liable for any misuse.					
Starð: A1 Mkv: 1:20 Format: A1 Scale: 1:20 Dimensions without tolerances according to ISO 2768-1 medium.					
1	Issue for construction	11.03.03	HS/AFV	NI	ÓS
Útg nr	Lýsing	Dagsetning	Höf./Rn	Yfir	Notk heim
Rev no	Description	Date	Des/Draw	Grid	Suppl Ref

Dagsetning / Date 2011.03.03	
Hannað / Designed HS	Tekin / Drawn ÁFV
Verktaki / Supplier HRV	
Tekin nr. / verkstaka / Supplier drw.no IDP-410-CA-015-273	
Samþykkt / Approved NI	Yfir / Check NI
Hluti af: / Part of:	

IPU 410 - RECTIFIER BUILDINGS A5/S1 PRECAST ELEMENTS			Flokkur nr.: 4011	Blað nr.: AKS	Næsta bl.nr.:
Teg. teikningar / Dwg. type: REINFORCEMENT			Kostn. nr. - Gæno. / BÚn. nr. - Eq.no		
Rio Tinto Alcan			ISAL		
Alcan Iceland Ltd Straussveg IS-222 Hafnarforður Ísland			Tekin nr. ISAL / Drw.no. of ISAL Breyt./Rev. C		
ISAL Yfirfarð og skráð, dags / ISAL Checked, date			ISAL Samþykkt, dags / ISAL Approval, date		