
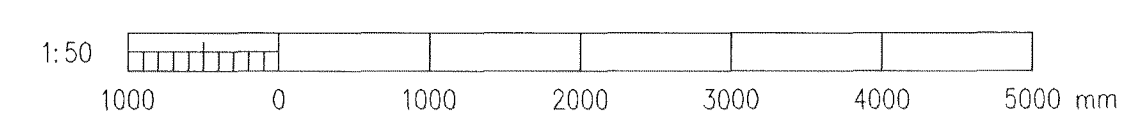


Níels Indriðason
ni 181144-3444

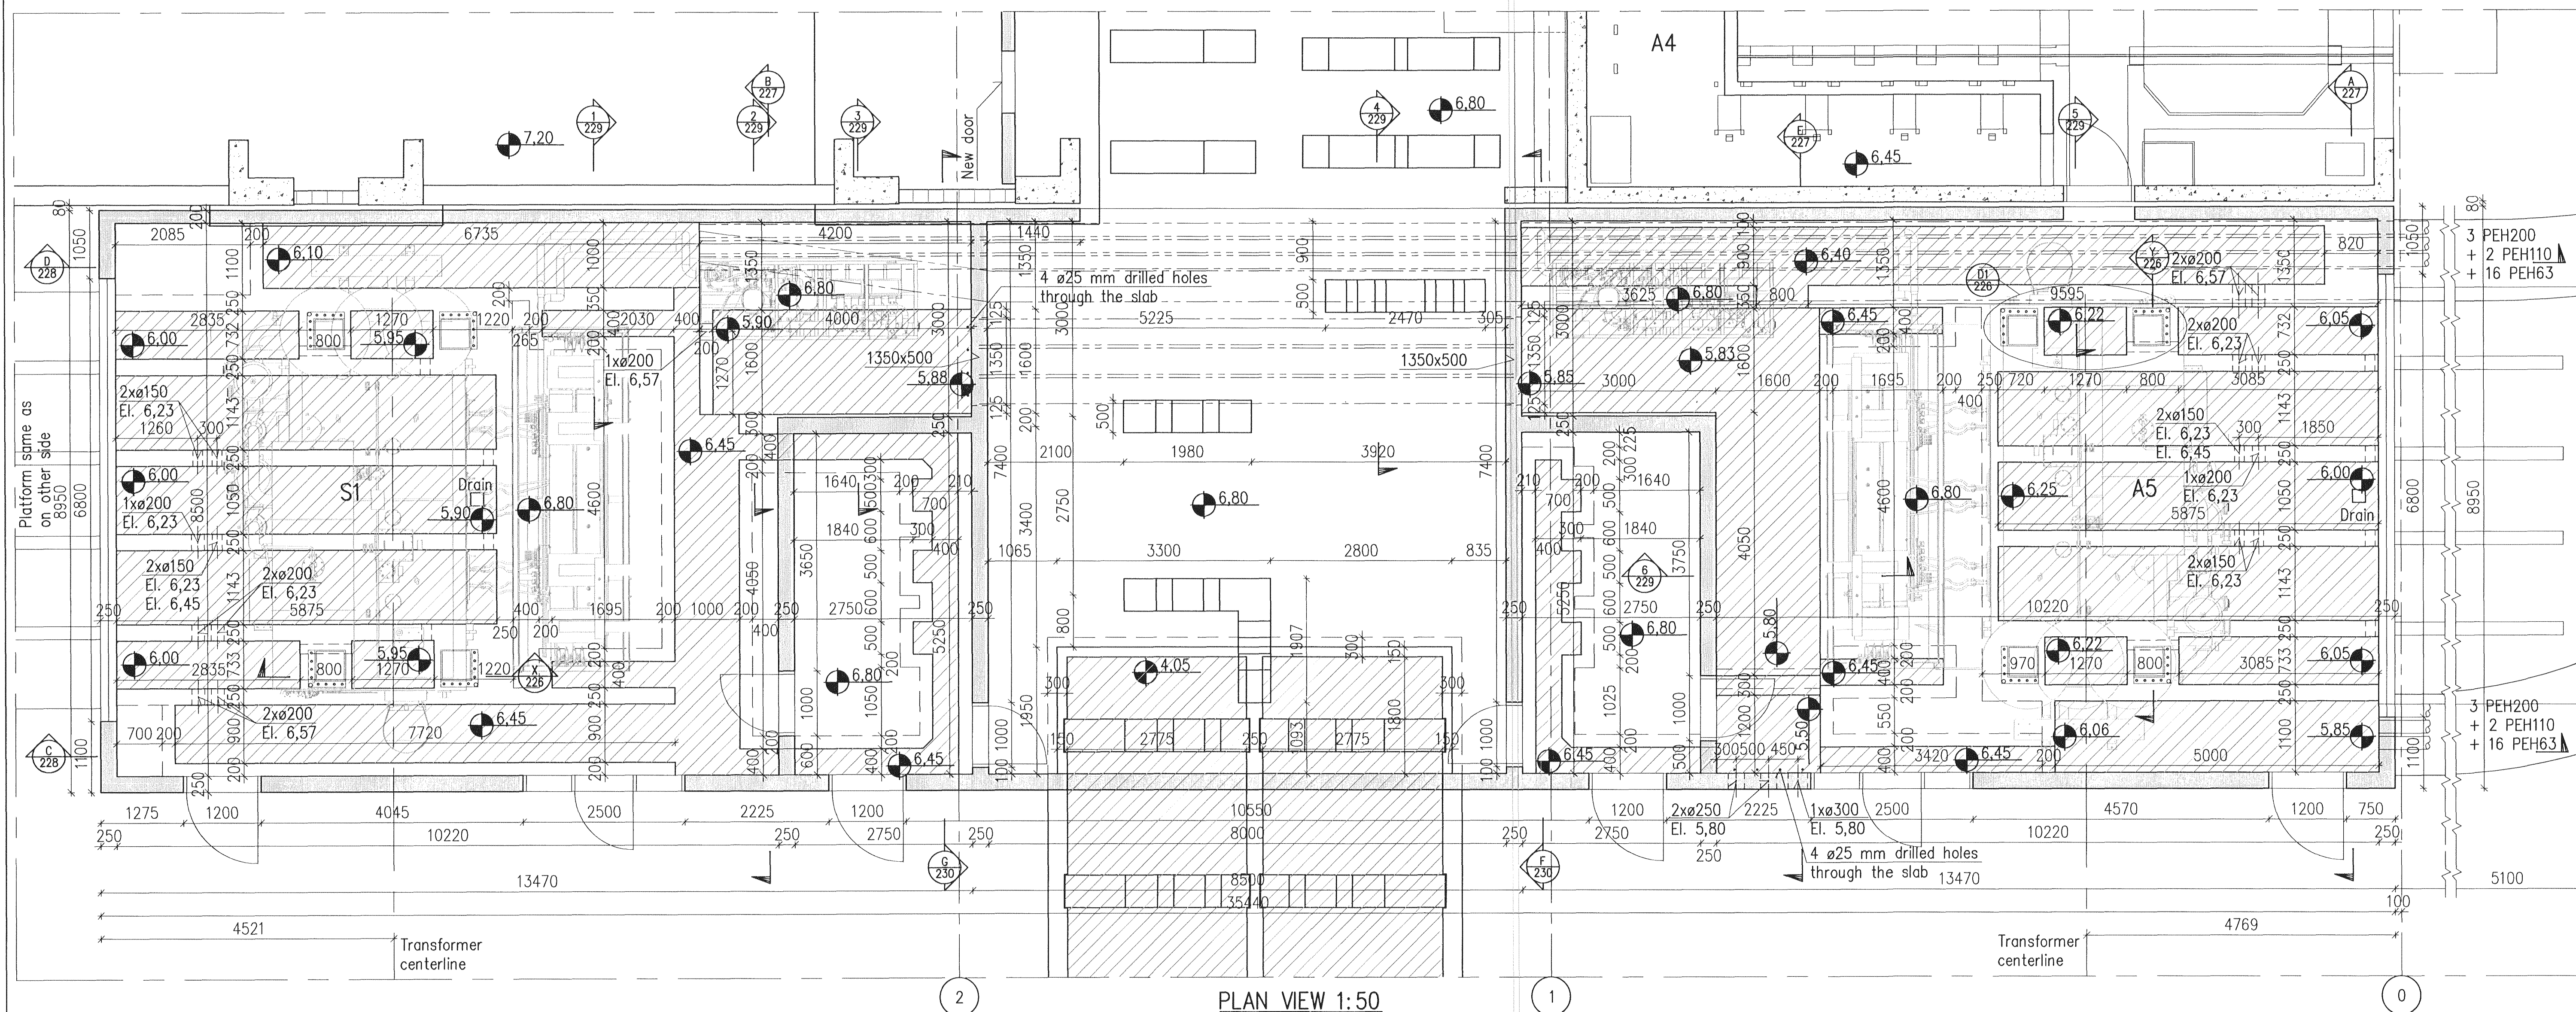

Skýringar:
Legend:
Elevations of openings for pipes are at center of openings.
Conduits

| Blg nr / Rev no | Lýsing / Description | Dagsetning / Date | Har/Þn / Des/Þne | Yfir / Ösk | Notk heim / Suppl Ref | Notk heim / ISAL Ref |
|-----------------|--|-------------------|------------------|------------|-----------------------|----------------------|
| 15 | General revision | 11.03.03 | GMG/LDB | NI | ÖS | |
| 14 | Section markings added and doors changed | 11.01.18 | HS/LDB | NI | ÖS | |
| 13 | General revision | 10.12.22 | HS/LDB | NI | ÖS | |
| 12 | General revision | 10.09.30 | HS/LDB | NI | ÖS | |
| 11 | Issued for construction | 10.05.06 | HS/LDB | NI | ÖS | |

This drawing is the property of Rio Tinto Alcan Iceland Ltd. and handed out for personal use only. It may neither be copied nor made available to others without permission of Rio Tinto Alcan Iceland Ltd. The receiver is liable for any misuse.

Stærð: A1 Mkv: 1:50
Format: A1 Scale: 1:50
Dimensions without tolerances according to ISO 2768-1 medium.

HRV ENGINEERING

Dagsetning / Date: 2009.01.22
 Hannað / Designed: HS
 Teikn / Drawn: LDB
 Varklafi / Supplier: HRV
 Tekni nr. verktaka / Supplier dra.no: IDP-410-CA-015-224
 Samþykkt / Approved: NI
 Hluti af: / Part of:

IDP410-RECTIFIER BUILDINGS
 A5/S1
 PLAN VIEW
 FORM WORK

Flokkur nr.: 4011
 Blað nr.:
 Nesta bláa: AKS

Rio Tinto Alcan
 ISAL Iceland Ltd
 IS-222 Hafnarfordur
 Kottard

Tekni nr. ISAL / Dwg no. of ISAL: C
 Breyt./Rev: C

ISAL Yfirráð og skráð, dags / ISAL Checked, date
 ISAL Samþykkt, dags / ISAL Approval, date