


Samþykkt bann  
 04 APR 2011  
 Byggingarritunir í Hálfarfríði  
 F.h. Hrolfur S. Gunnlaugsson

Níels Indriðason  
 NÍ 181144-3544

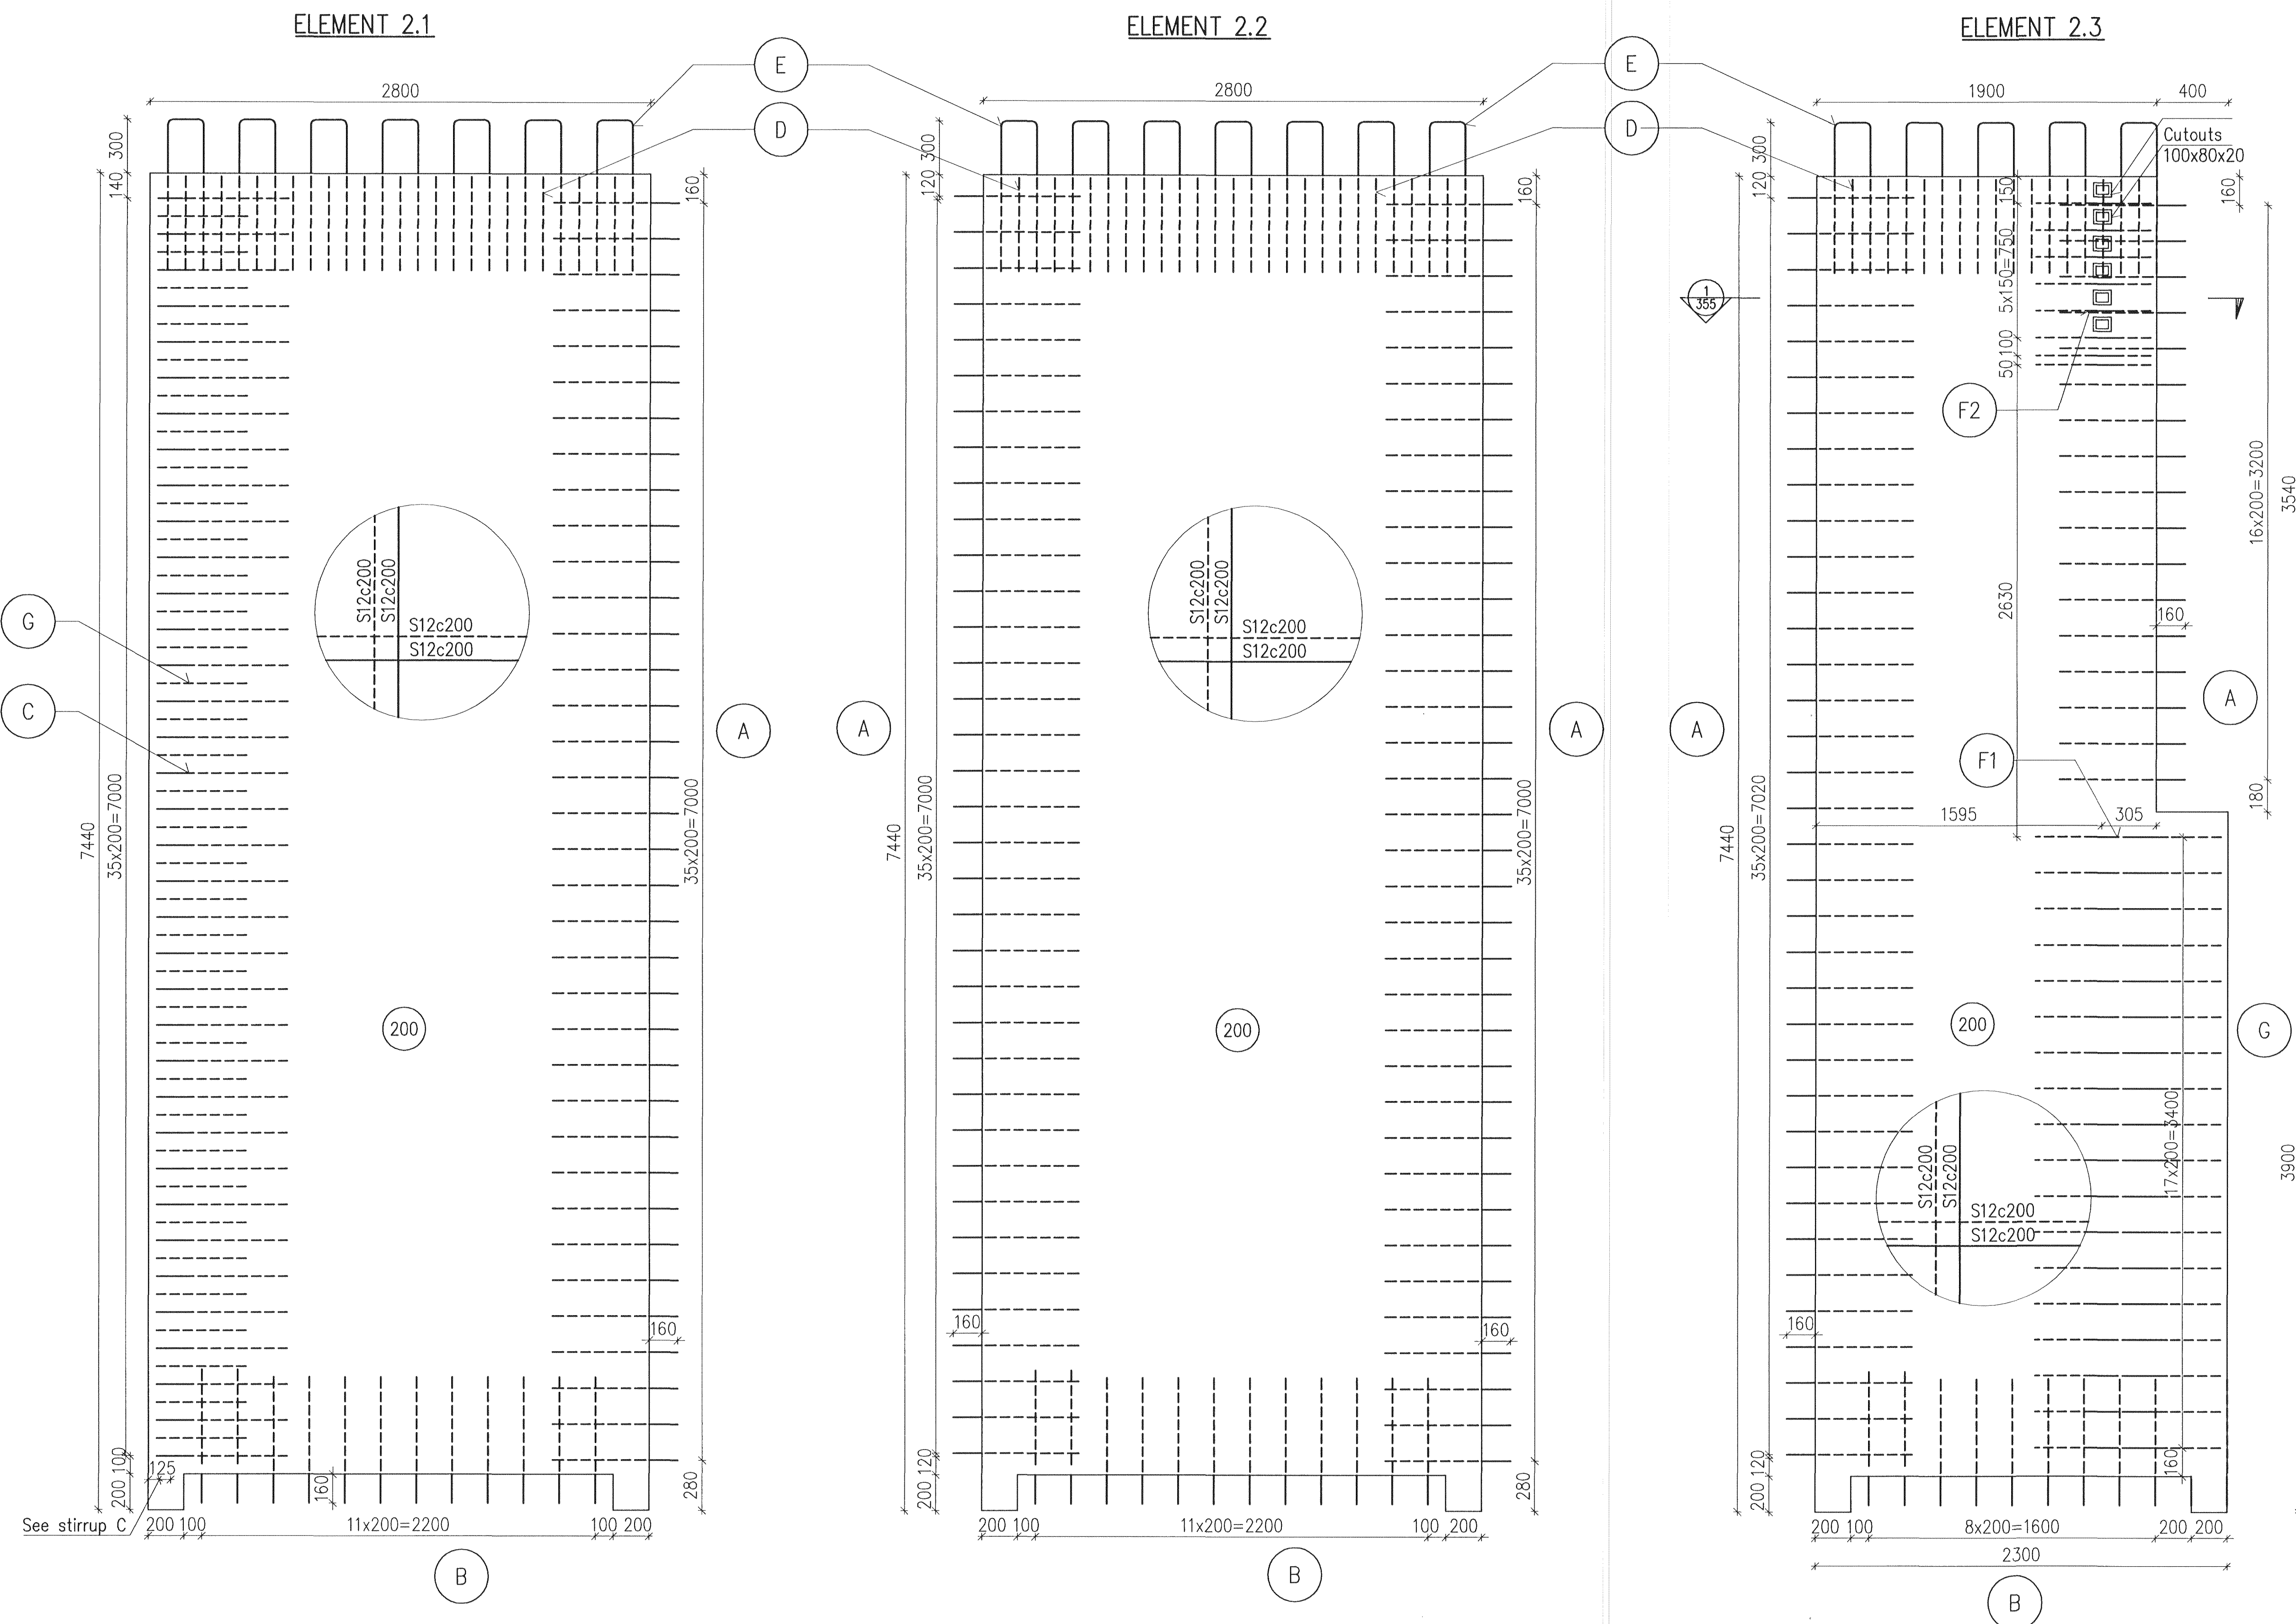


Skýringar:  
 Legend: Stirrups details see drawing 352.

Útg nr / Rev no	Lýsing / Description	Dagsetning / Date	Hor./Tev / Des./Dwn	Yfir / Old	Nokk heim / Suppl	Nokk heim / ISAL Rel
1	Issue for construction	11.03.07	HS/AFV	NI	6S	

This drawing is the property of Rio Tinto Alcan Iceland Ltd and handed out for personal use only. It may neither be copied nor made available to others without permission of Rio Tinto Alcan Iceland Ltd. The receiver is liable for any misuse.

Stærð / Format: A1  
 Mækt / Scale: 1:20  
 Dimensions without tolerances according to ISO 2768-1 medium.

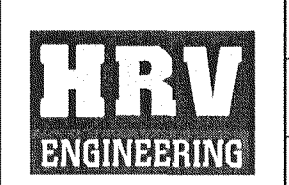

Dagsetning / Date: 2011.03.07	Horndráttur / Designed: HS	Teikn / Drawn: AFV
Verktaki / Supplier: HRV	Teg. teikningar / Dwg. type: REINFORCEMENT	
Tehn.nr./verktaki / Supplier drw.no: IDP-410-CA-015-353		
Sambykkt / Approved: NI		
Hluti af / Part of:		

IPU 410 - RECTIFIER BUILDINGS  
 B5/S2  
 PRECAST ELEMENTS

**RioTintoAlcan**

ISAL  
 Alcan Isönd Ltd  
 Símanevki  
 IS-222 Hálfarfríður  
 Ísland

Flokkur nr.:	Blátt nr.:	Nasta bl. nr.:
Kostn.nr.-Ccmo. / Bútt.nr.-Eq.no:	4011	
Teg. teikningar / Dwg. type:	AKS	
Tehn.nr. ISAL / Drw.no. of ISAL:	Breyt./Rev:	C
ISAL Samþykkt, dags / ISAL Approval, date		