
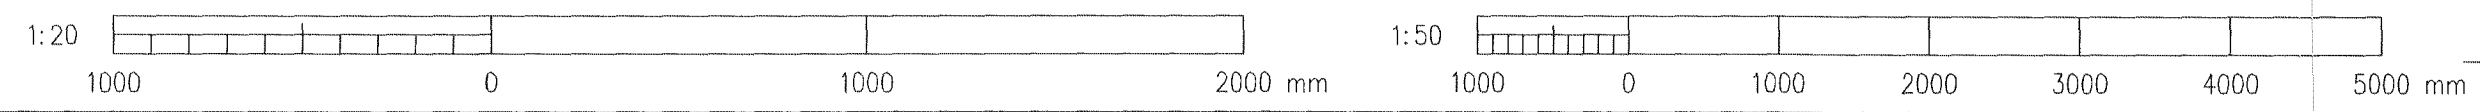
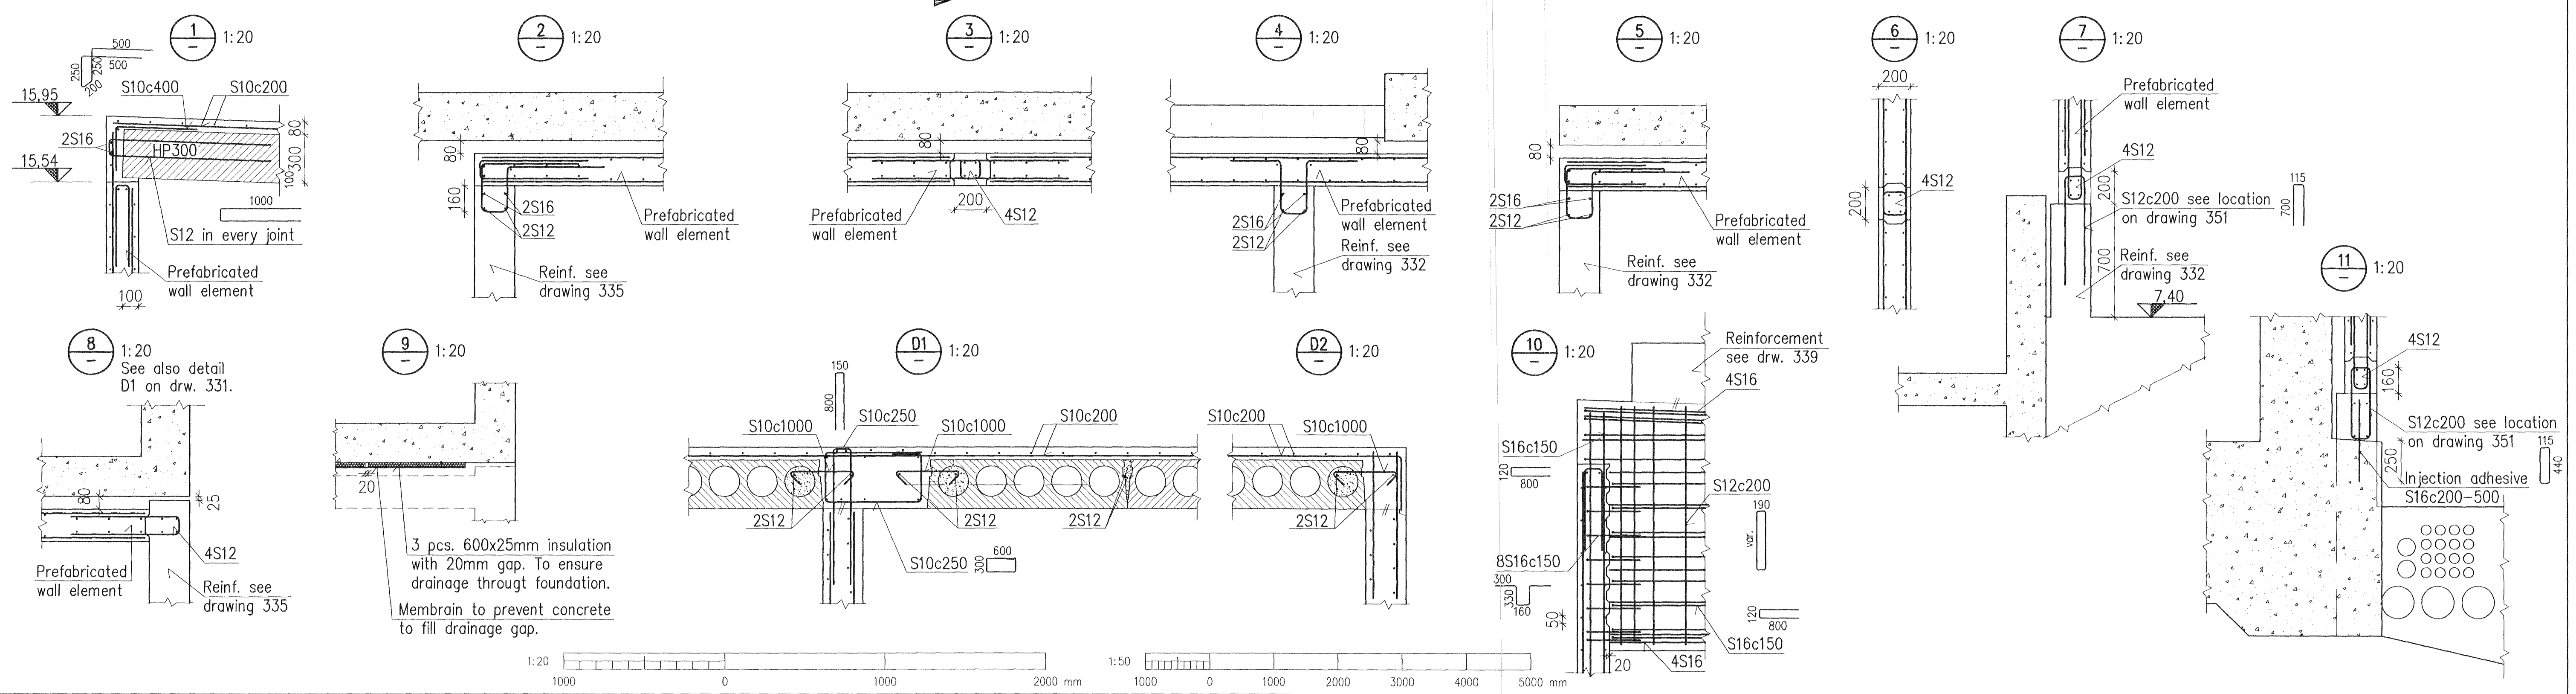


Samþykkt þann  
 04 APR 2011  
 Byggingarritgjafi / Hafnarfirði  
 F.n. Þróttur S. Gunnlaugsson


*Níels Magnússon*  
 101 19244-3544

A  
 331 1:50

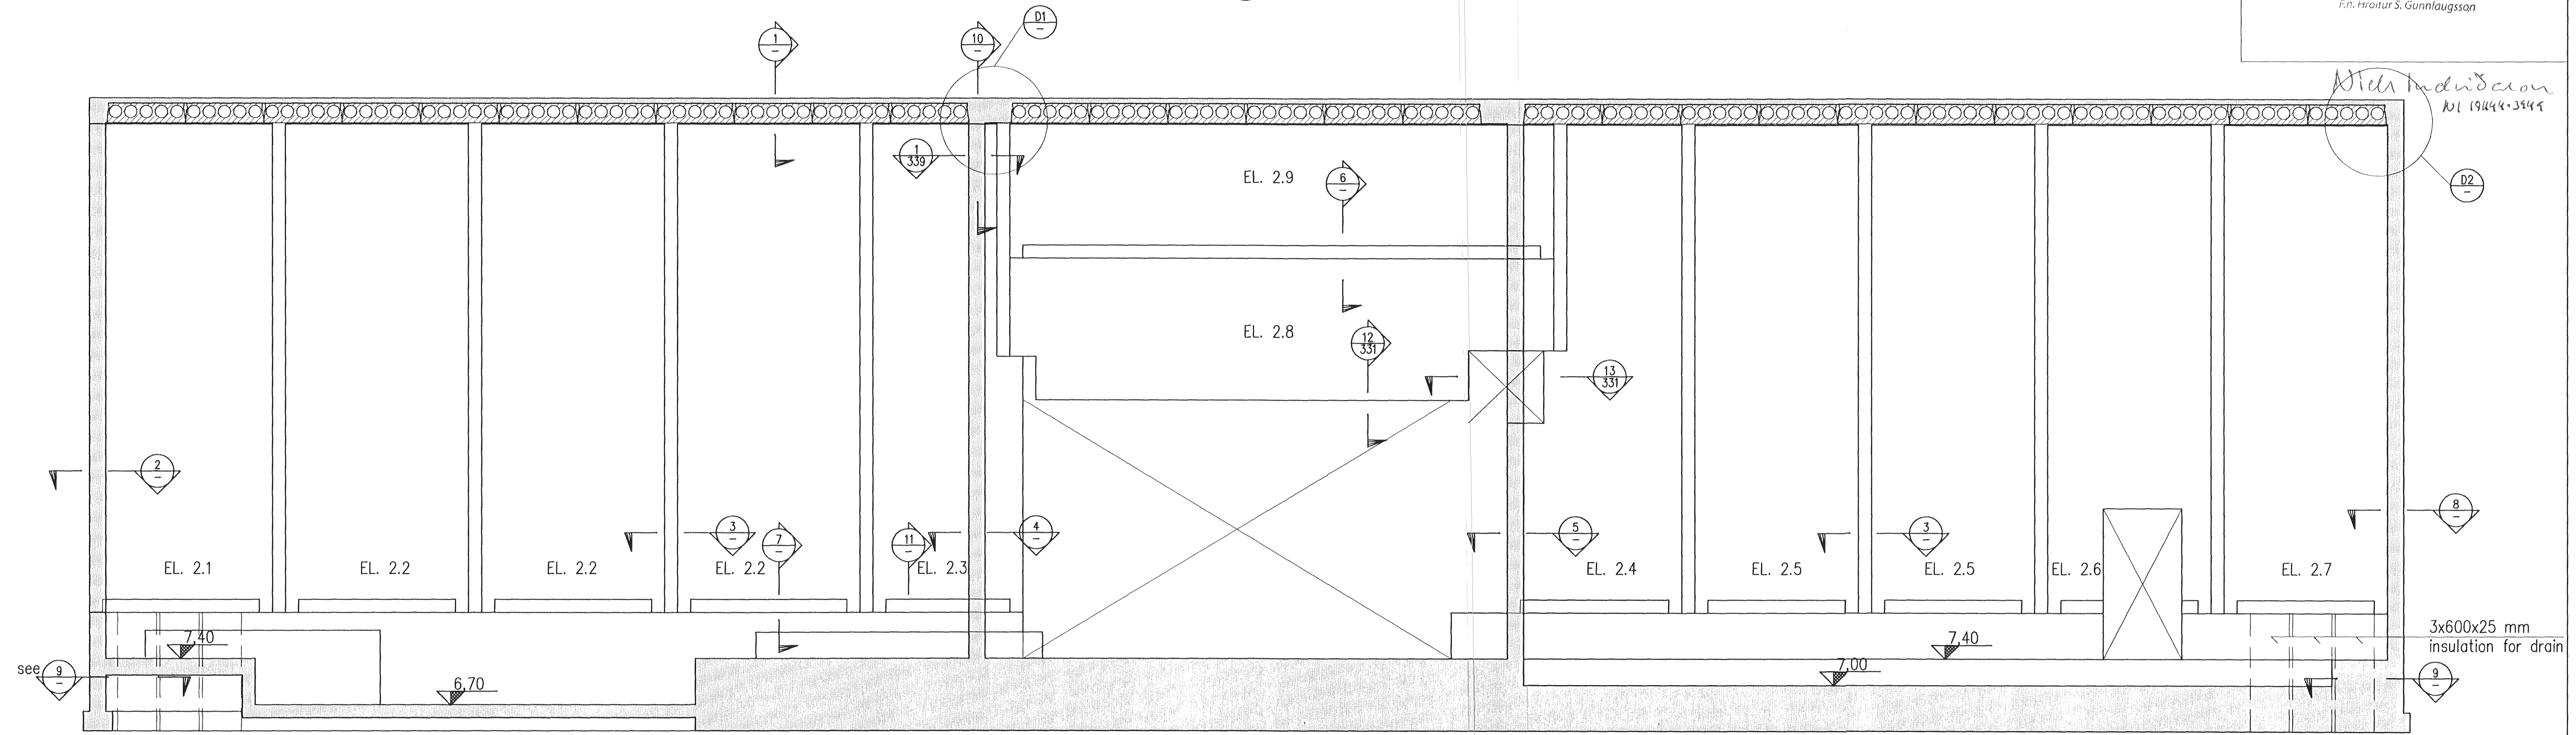

Skýringar:  
 Legend: Concrete in gaps between elements  
 C30/37:XF3-9

This drawing is the property of Rio Tinto Alcan Iceland Ltd. and handed out for personal use only. It may neither be copied nor made available to others without permission of Rio Tinto Alcan Iceland Ltd. The receiver is liable for any misuse.  
 Skær: A1 Mkv.: 1:20, 1:50  
 Dimensions without tolerances according to ISO 2768-1 medium.

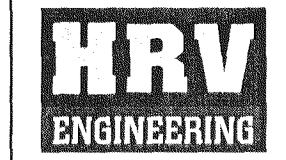

Dagsetning / Date	2011.03.07
Hannað / Designed	tekn / Drawn
Verktaki / Supplier	LDB
HRV	
Tekn.nr.verktaka / Supplier drw.no.	IDP-410-CA-015-333
Staðfest / Approved	Yfir / Chkd
HRV	NI
Hlutur af / Part of:	

IPU410-RECTIFIER BUILDINGS B5/S2 WALLS SIDE VIEW 1/3, DETAILS & SECTIONS REINFORCEMENT	Flokkur nr.: Blað nr.: Nasta bl. nr.: Kostn.nr.-Ccto. / Búnr.-Eqno
AKS	
<b>Rio Tinto Alcan</b>	ISAL Tehn.nr. ISAL /Drw.no of ISAL Breyt./Rev. C
ISAL Yfirráð og svið, dags / ISAL Checked, date ISAL Samþykkt, dags / ISAL Approval, date	

1	Issue for construction	11.03.07	HS/LDB	NI	OS				
Ög nr	Lýsing	Dagsetning	Han/Þun	Yfir	Notk heim	Notk heim			
Rev no	Description	Date	Des/Draw	Chkd	Suppl Rel	ISAL Rel			