



Indisácon
W1 18444 2949

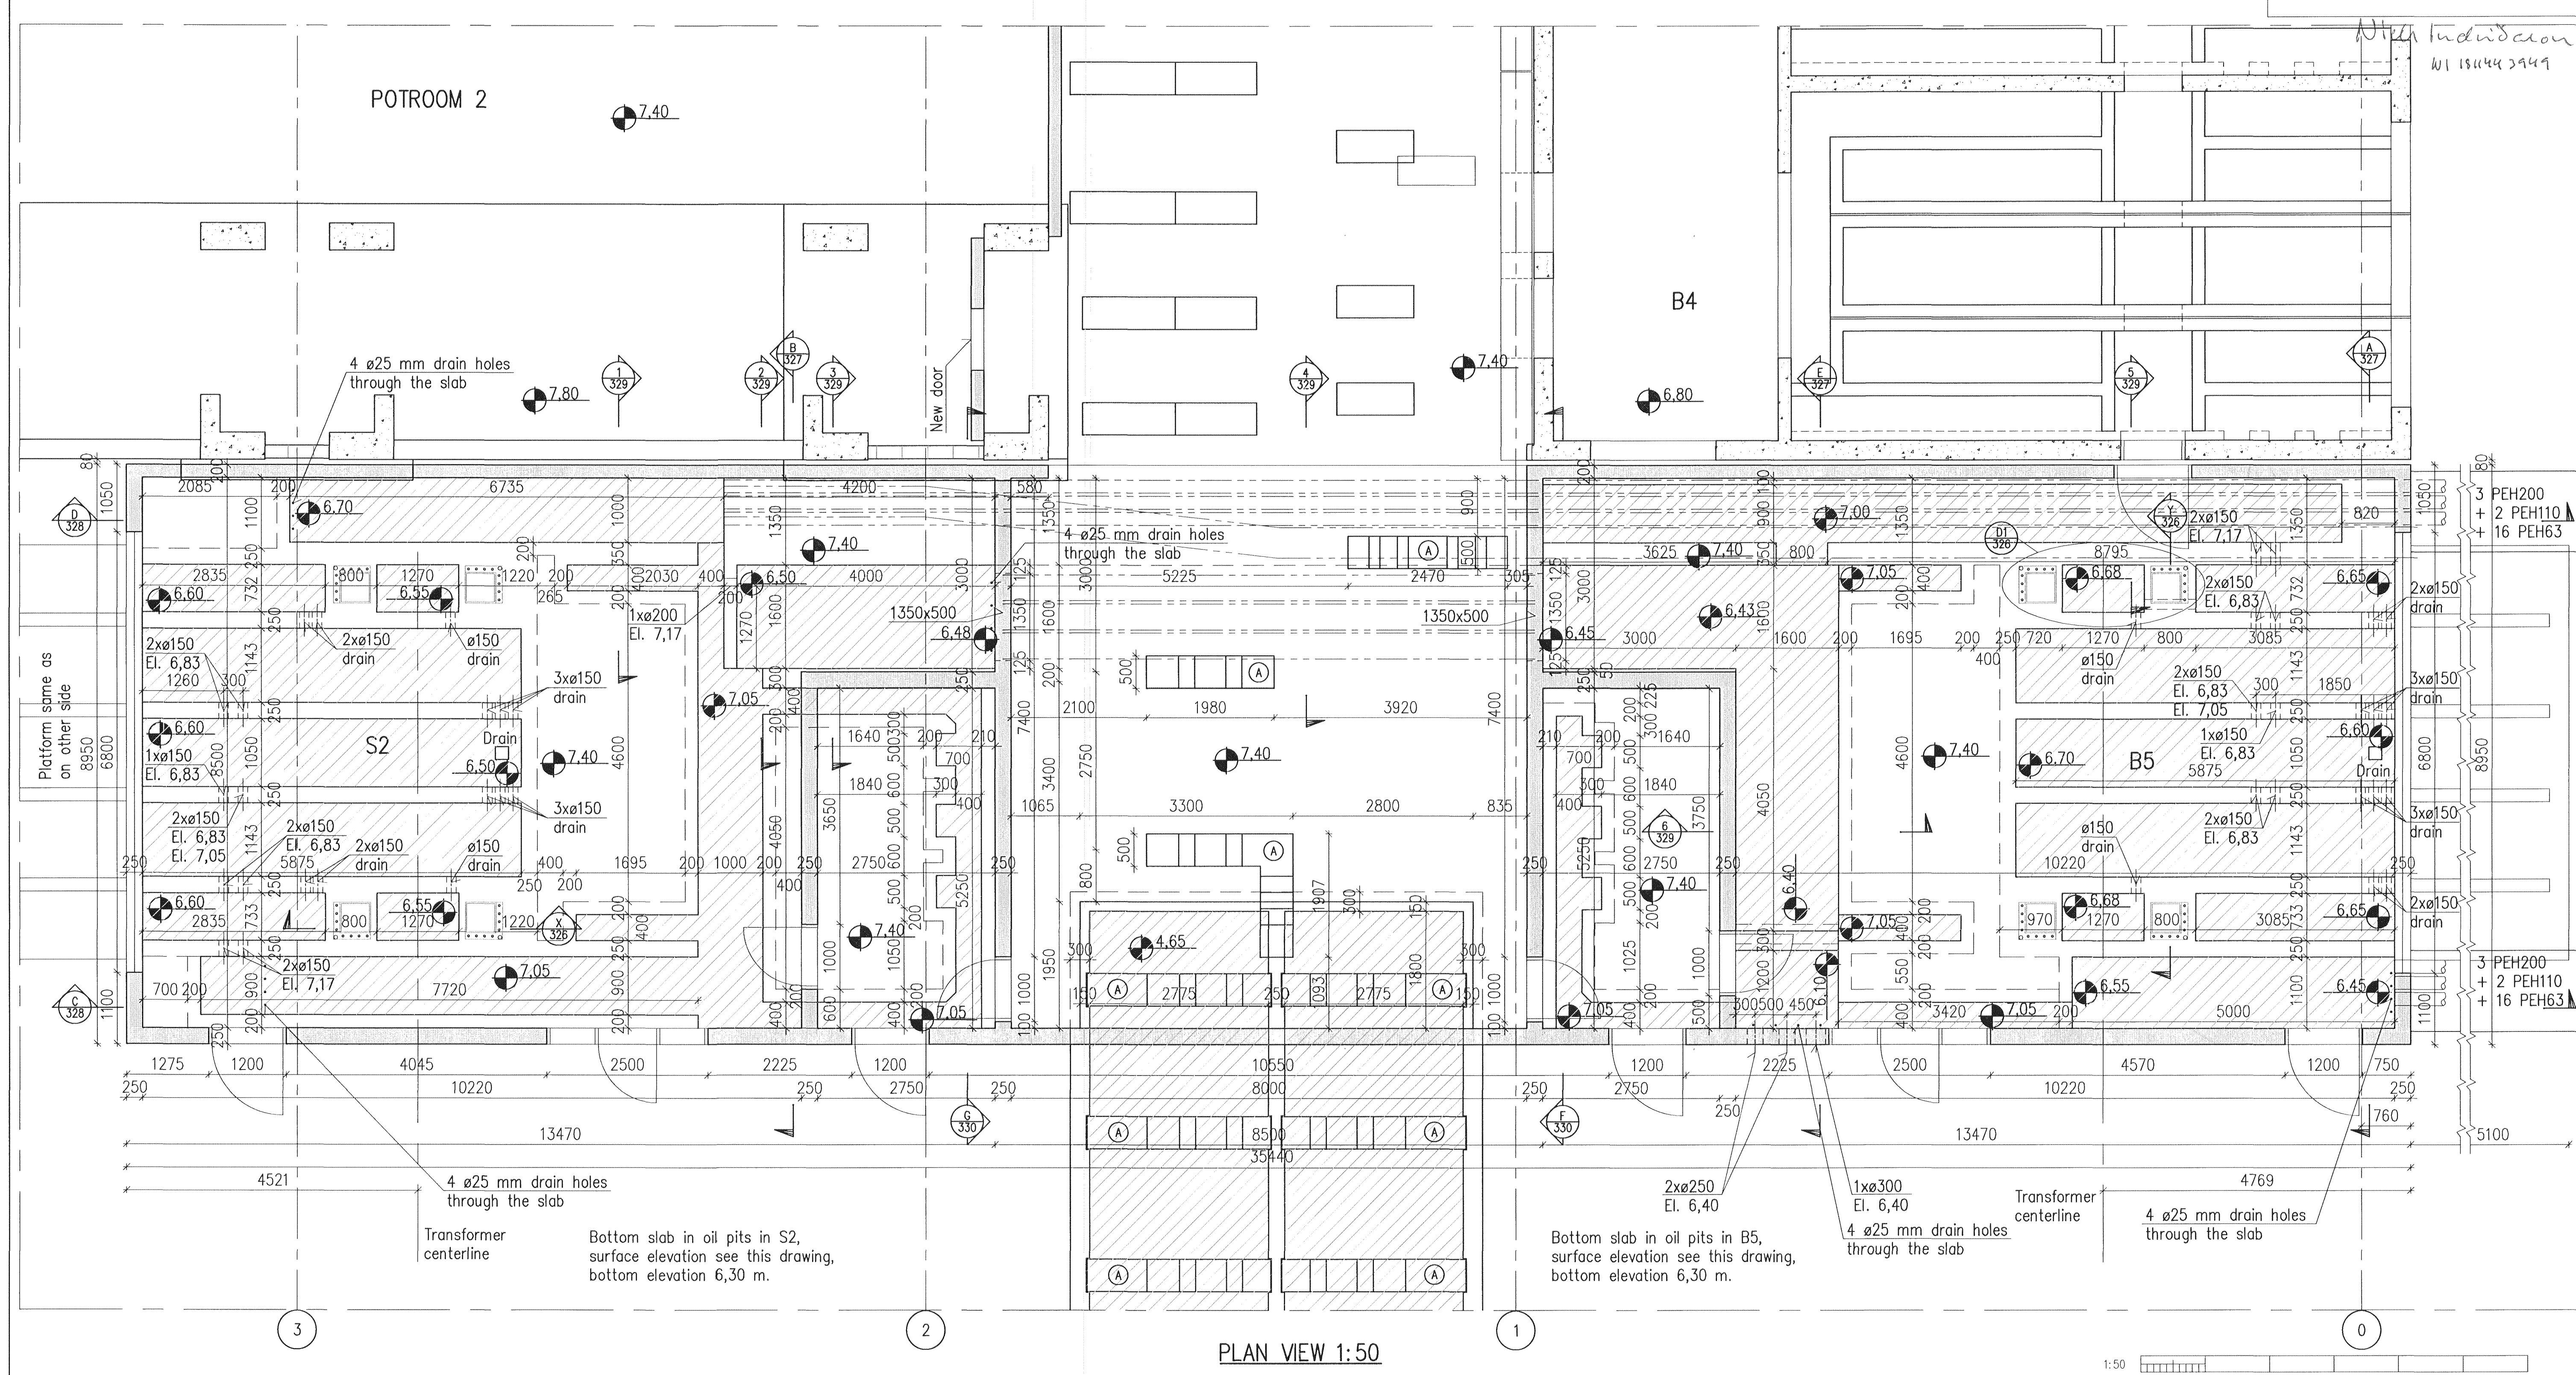

PLAN VIEW 1:50

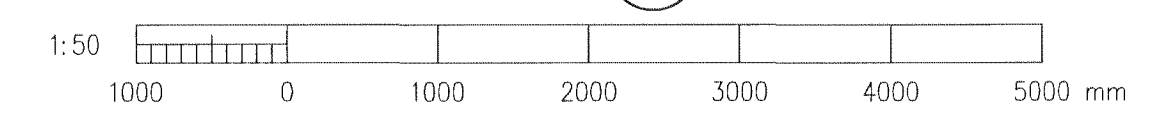

Skýringar:
Legend:

Ⓐ: DC-busbar supports, supplied by ABB.

Dagsetning / Date	2011.03.07
1	Issue for construction

11.03.07	HS/LDB	NI	OS
11.03.07	HS/LDB	NI	OS

This drawing is the property of Rio Tinto Alcan Iceland Ltd. and handed out for personal use only. It may neither be copied nor made available to others without permission of Rio Tinto Alcan Iceland Ltd. The receiver is liable for any misuse.

Sterð: A1 Mjök: 1:50
Dimensions without tolerances according to IS 2768-1 medium.

HRV ENGINEERING

Dagsetning / Date: 2011.03.07
Hannað / Designed: HS
Tekin / Drawn: LDB
Verktaki / Supplier: HRV
Tekin nr. verktaka / Supplier draw no.: IDP-410-CA-015-324
Sinnhátt / Approved: NI
Hluti of. / Part of: NI

IPU410-RECTIFIER BUILDINGS
B5/S2
PLAN VIEW
FORM WORK

Flokkur nr.: Blað nr.: Nesti blm.:
Kostn.nr.-Ceno. / Blm.nr.-Eqno
AKS

Tekn.nr. ISAL / Drawn of ISAL: Breyt./Rev.: C

RioTinto Alcan

ISAL Yfirfarð og skráð, dags. / ISAL Checked, date
ISAL Samþykkt, dags. / ISAL Approved, date