


Samþykkt þann
 04 JUL 2011
 Bygginguvalráðgjafi / Húsnáðarfrófi
 F.h. Hrólfur S. Gunnlaugsson

Níðri Indriðsson
 NÍ 13444-344C

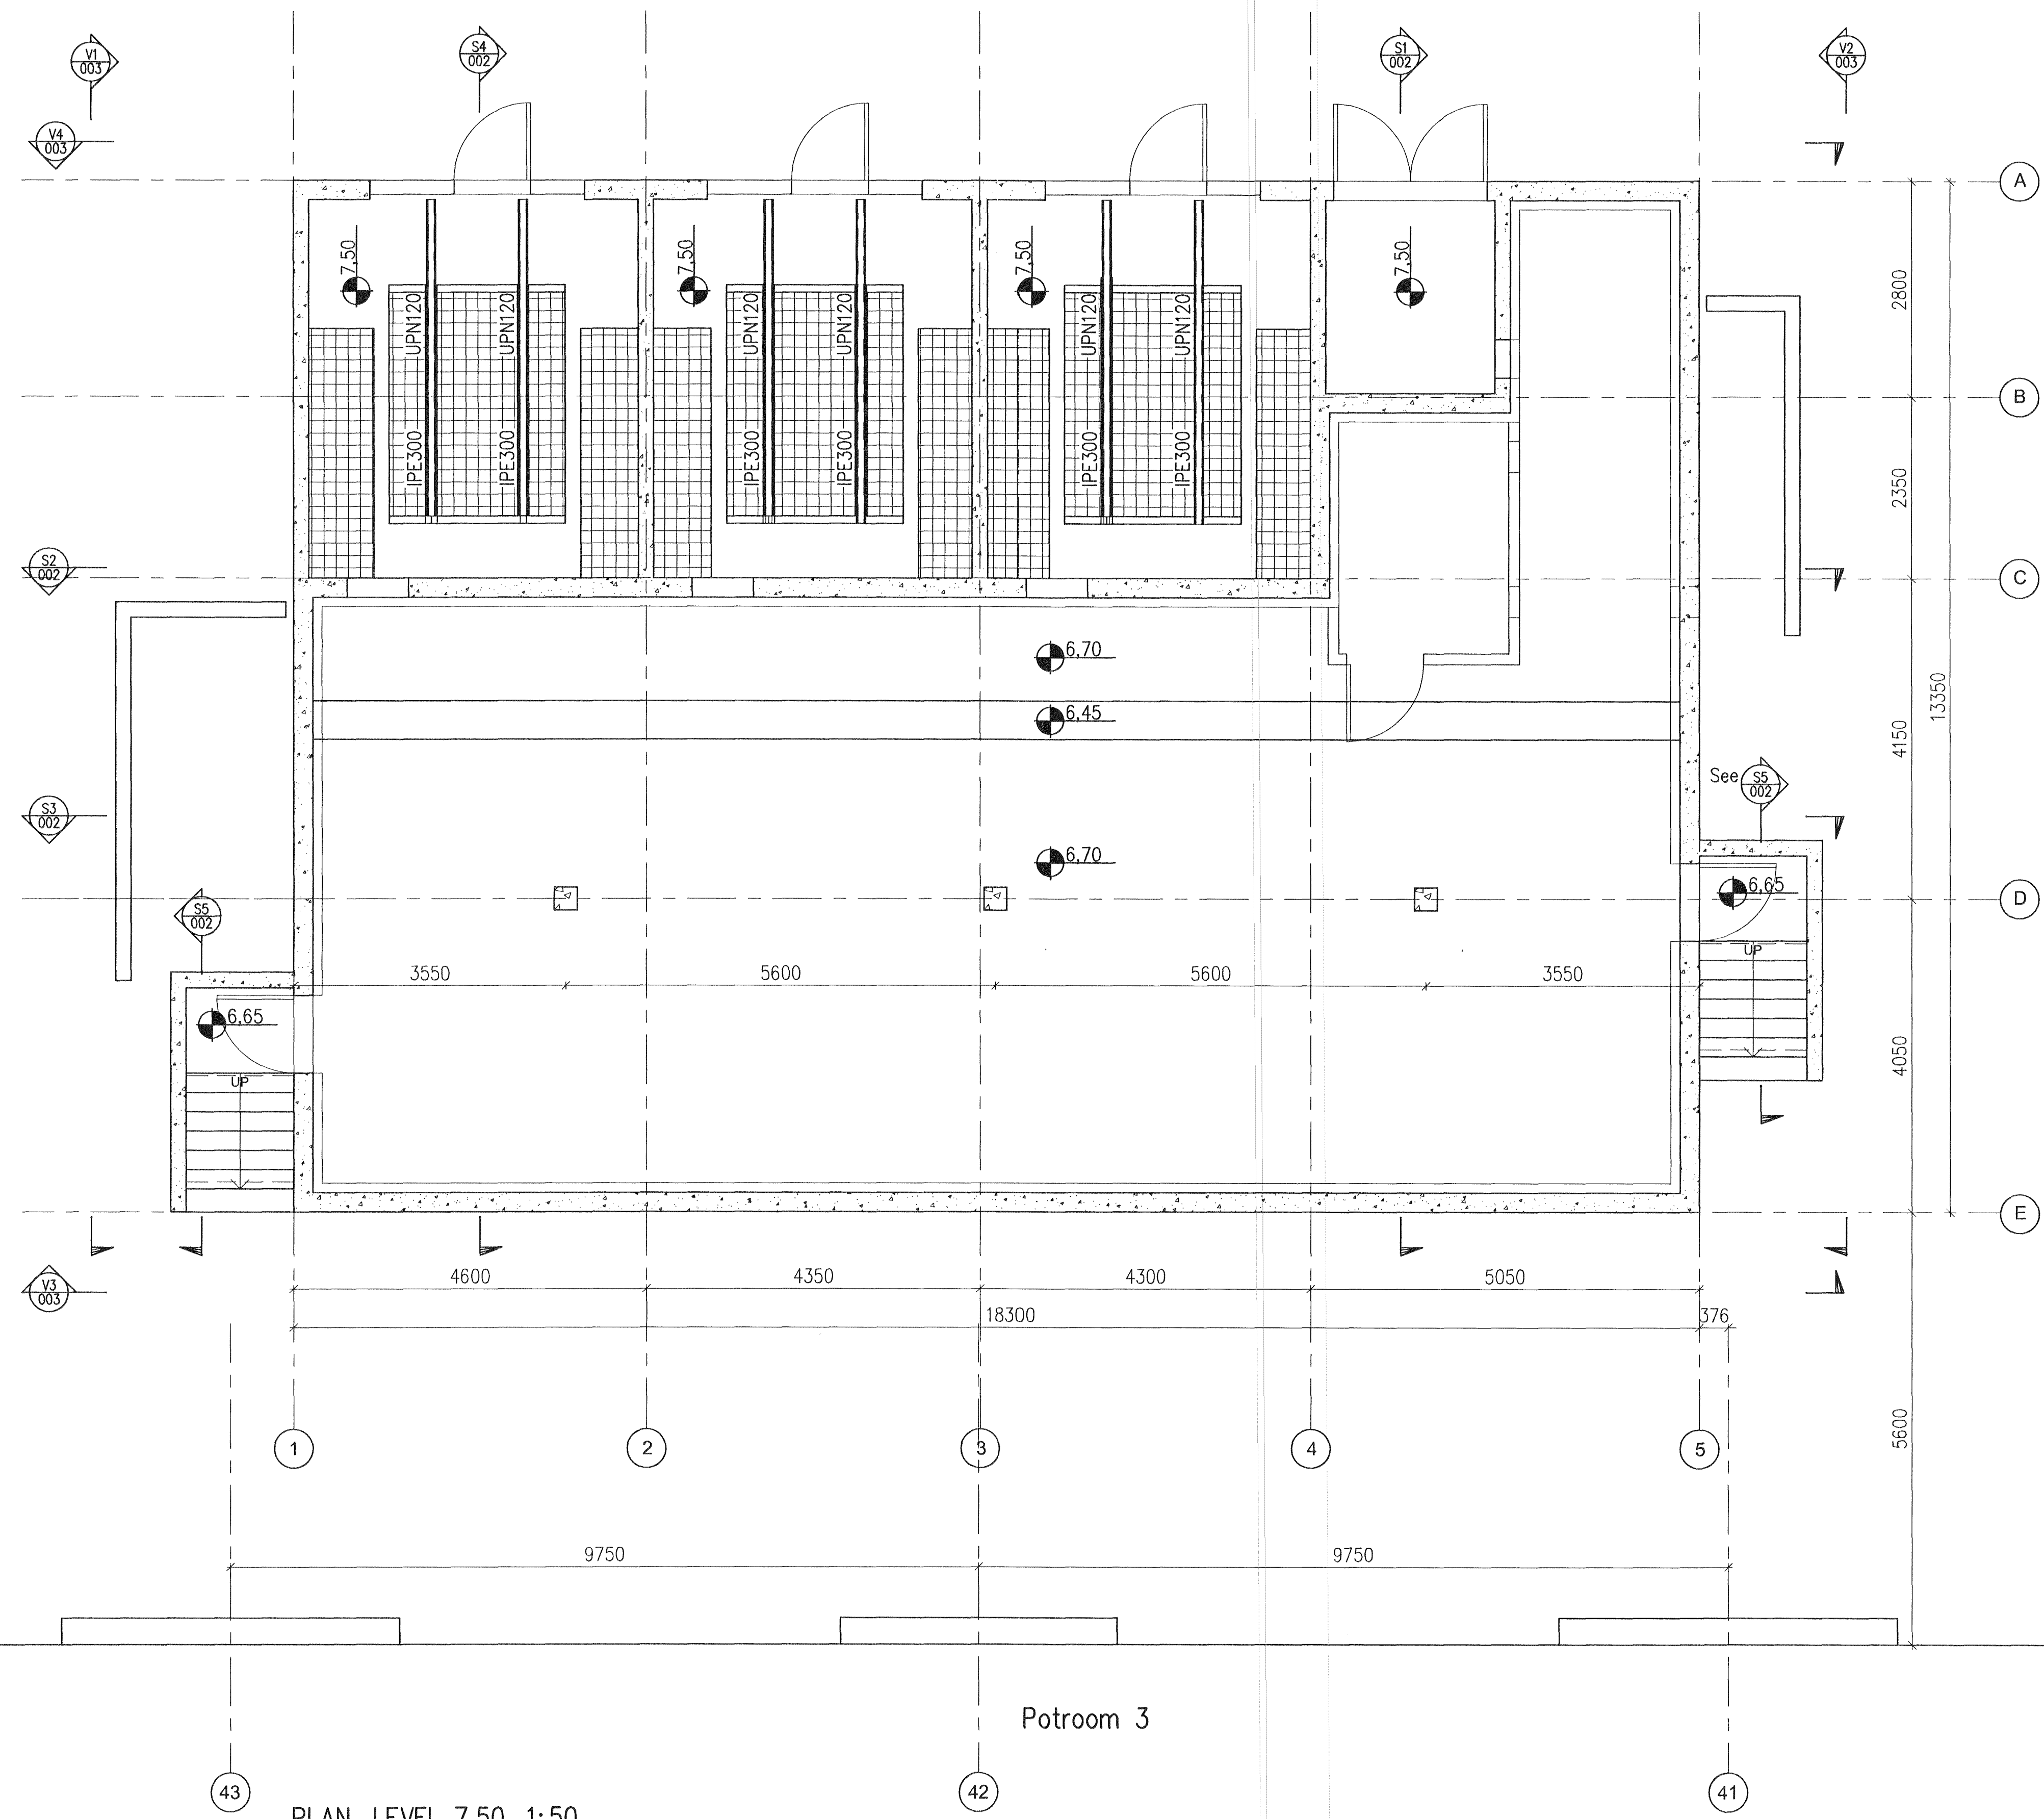

PLAN, LEVEL 7.50, 1:50

Potroom 3



Skýringar: Legend:	This drawing is the property of Rio Tinto Alcan Iceland Ltd. and handed out for personal use only. It may neither be copied nor made available to others without permission of Rio Tinto Alcan Iceland Ltd. The receiver is liable for any misuse.					HRV ENGINEERING	Dagssetning / Date 2011.02.14		IPU 212 - SUBSTATION 140 GENERAL LAYOUT PLAN +6.70/+7.50			Flökkur nr.: 5090	Blað nr.: 5090	Næsta bl.nr.: 5090
	Stærð: A1 Format: A1 Mkv: 1:50 Dimensions without tolerances according to ISO 2768-1 medium.						Hönnuð / Designed HFB		Teikn / Drawn HFB/ÁFV		Teg.teikningar / Dwg. type: OVERVIEW			Kostn.nr.-Ceno. / Blán.nr.-Eq.no 5090
3 Issue for construction		Dagssetning Date 2011.05.13	Hönnuð/Teikn Des/Draw HFB/LDB	Yfir/Útd HJH	Nösk heim Suppl Ref ÓS		Teikn.nr./verktaki / Supplier drw.no. IDP-212-DA-062-001		RioTintoAlcan			ISAL Teikn.nr. ISAL / Drw.no. of ISAL IS-222 Hálforsvar Ísland		Ereyt./Rev. C
Öfg nr Rev no	Lýsing Description	Dagssetning Date	Hönnuð/Teikn Des/Draw	Yfir/Útd HJH	Nösk heim Suppl Ref		Hluti of / Part of:		ISAL Yfirfarið og skrifað, dags / ISAL Checked, date			ISAL Samþykkt, dags / ISAL Approval, date		